
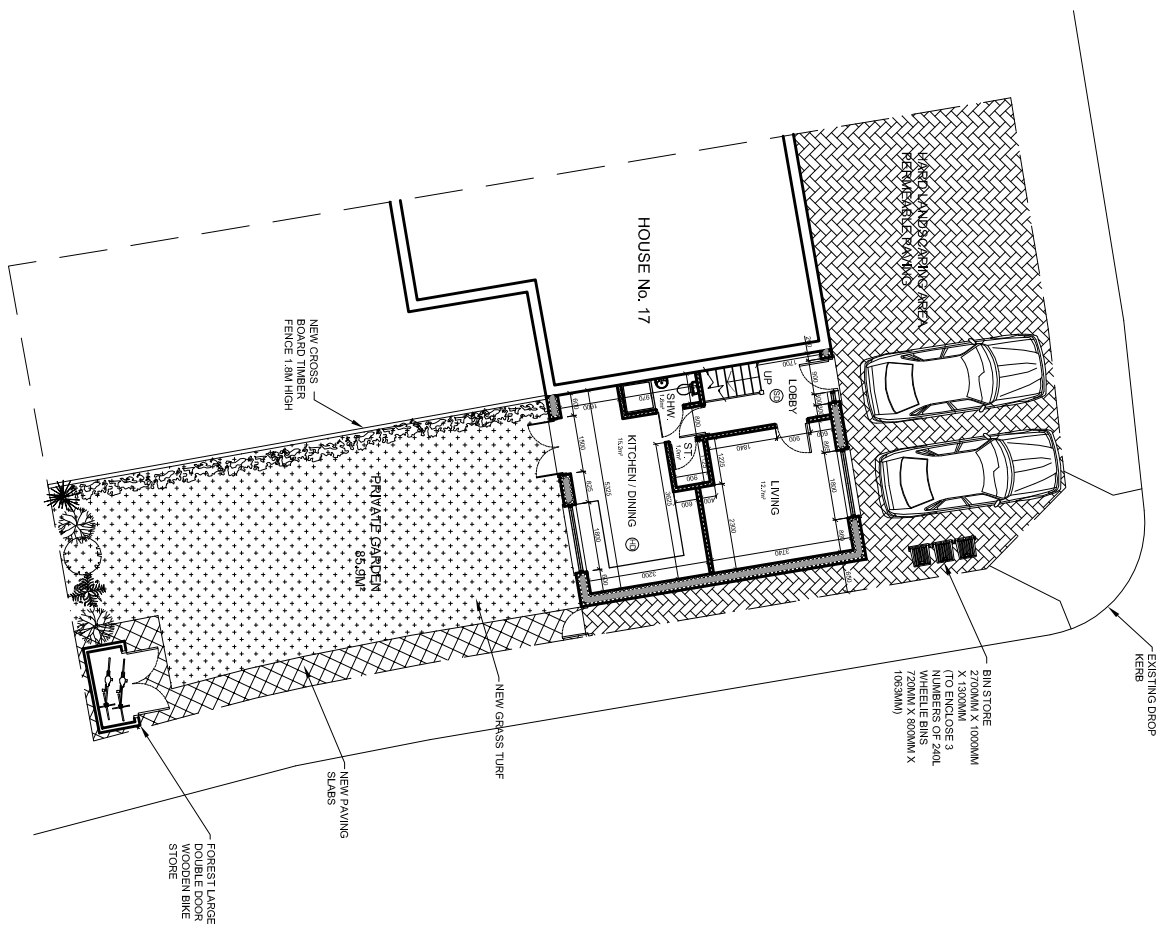
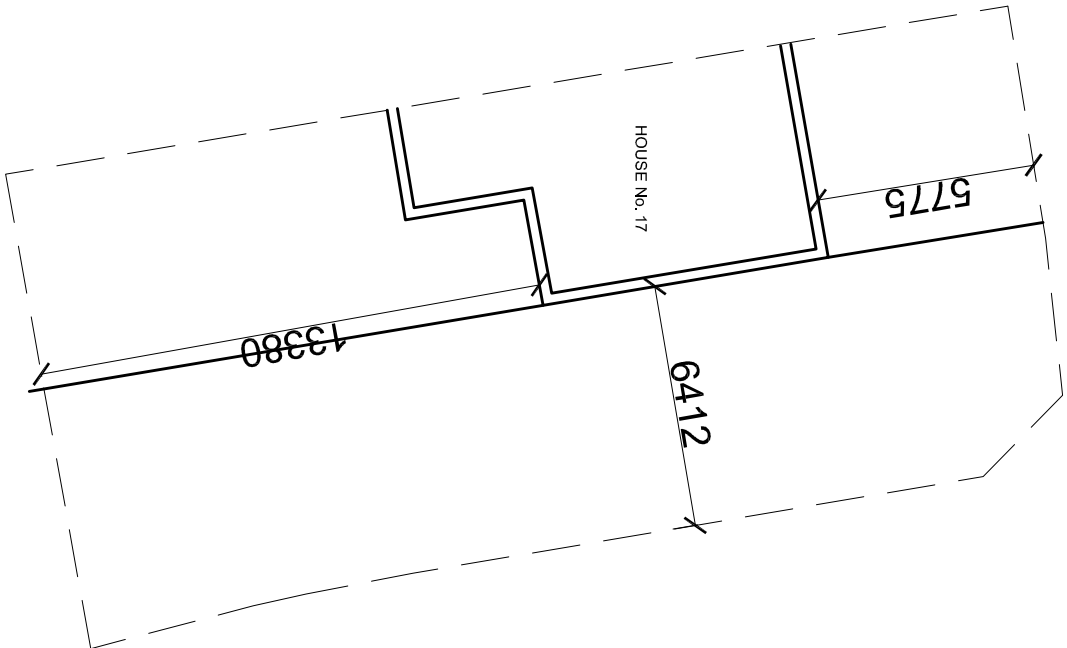


The Contractor is to check all dimensions on site and report any discrepancies to the Contract Administrator. This drawing is to be read in conjunction with all other standard documentation. Dimensions are not to be scaled from this drawing.

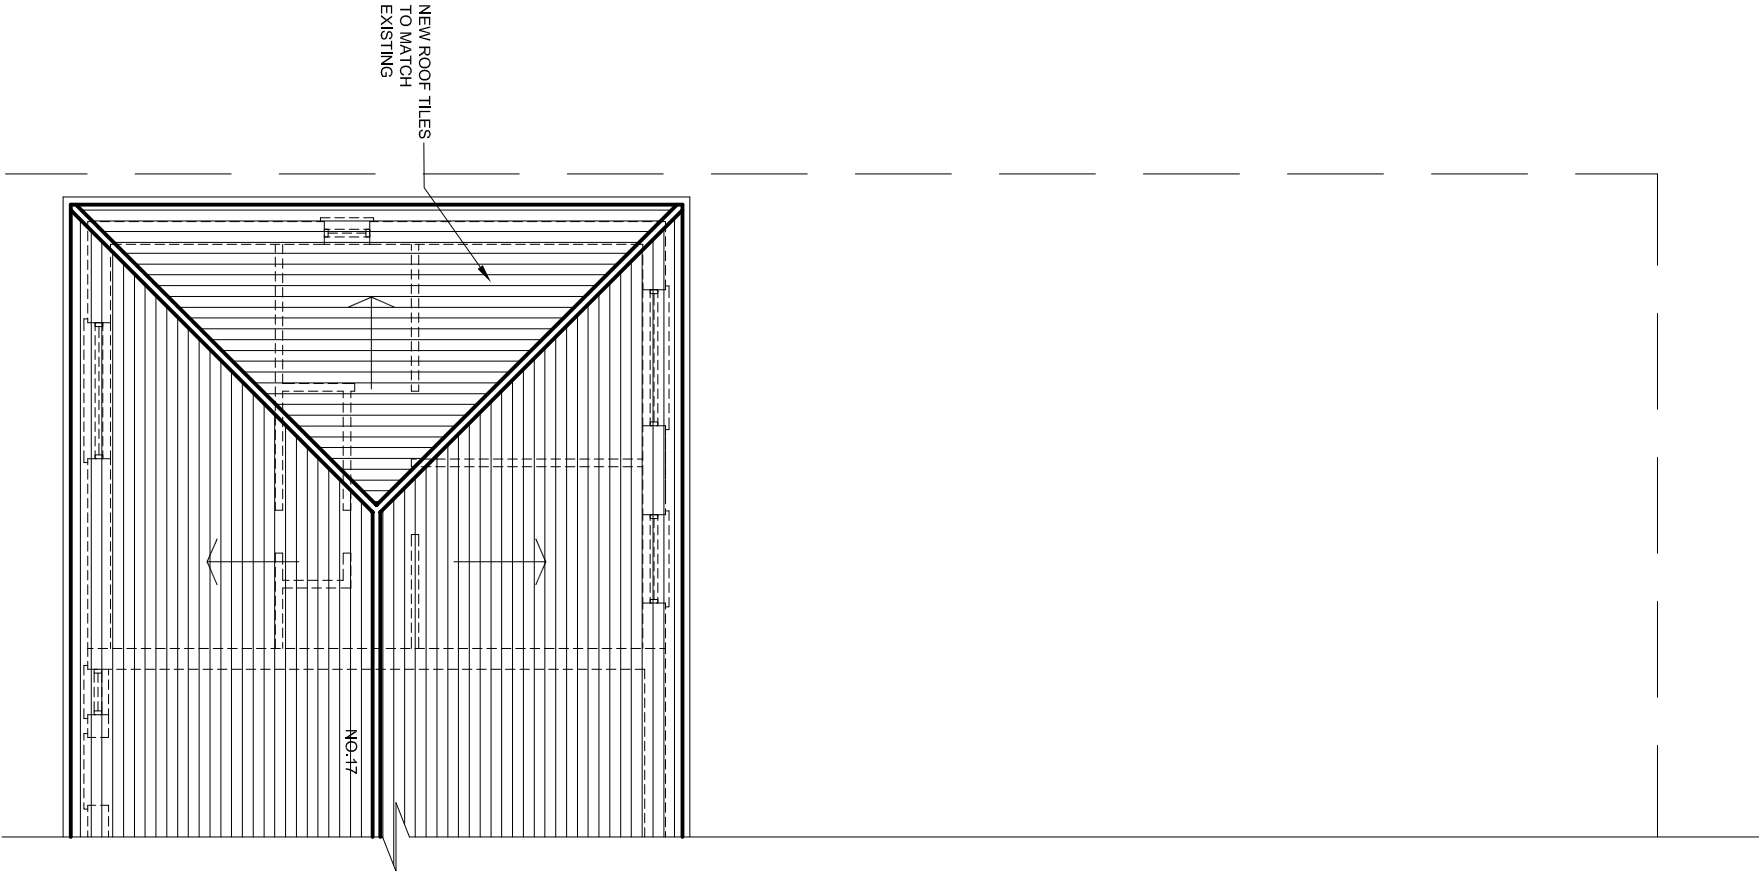


EXISTING BLOCK PLAN - SCALE 1:200

PROPOSED BLOCK PLAN - SCALE 1:200

NEW ROOF TILES
TO MATCH
EXISTING

NO-17

PROPOSED ROOF PLAN
(2 BEDROOM 3 PERSON)

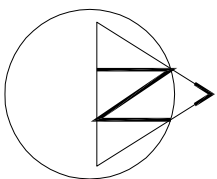

Design And Plan
CONSULTANTS

93 Colmandene Crescent,
Orpington, Kent BR5 2RA

020 3004 9238
07931 931 035

s.nappal@dapconsultants.co.uk
www.dapconsultants.co.uk

project : 17 Lansdowne road
Uxbridge

drawing title :

Proposed Roof Plan and Block Plans

rev.	description	date	chkd.
drawn: SN	chkd: SS	date:09.05.2023	
status: Planning	scale: 1:100@A3		
proj no: 2376	drg no: 02	rev no:	