




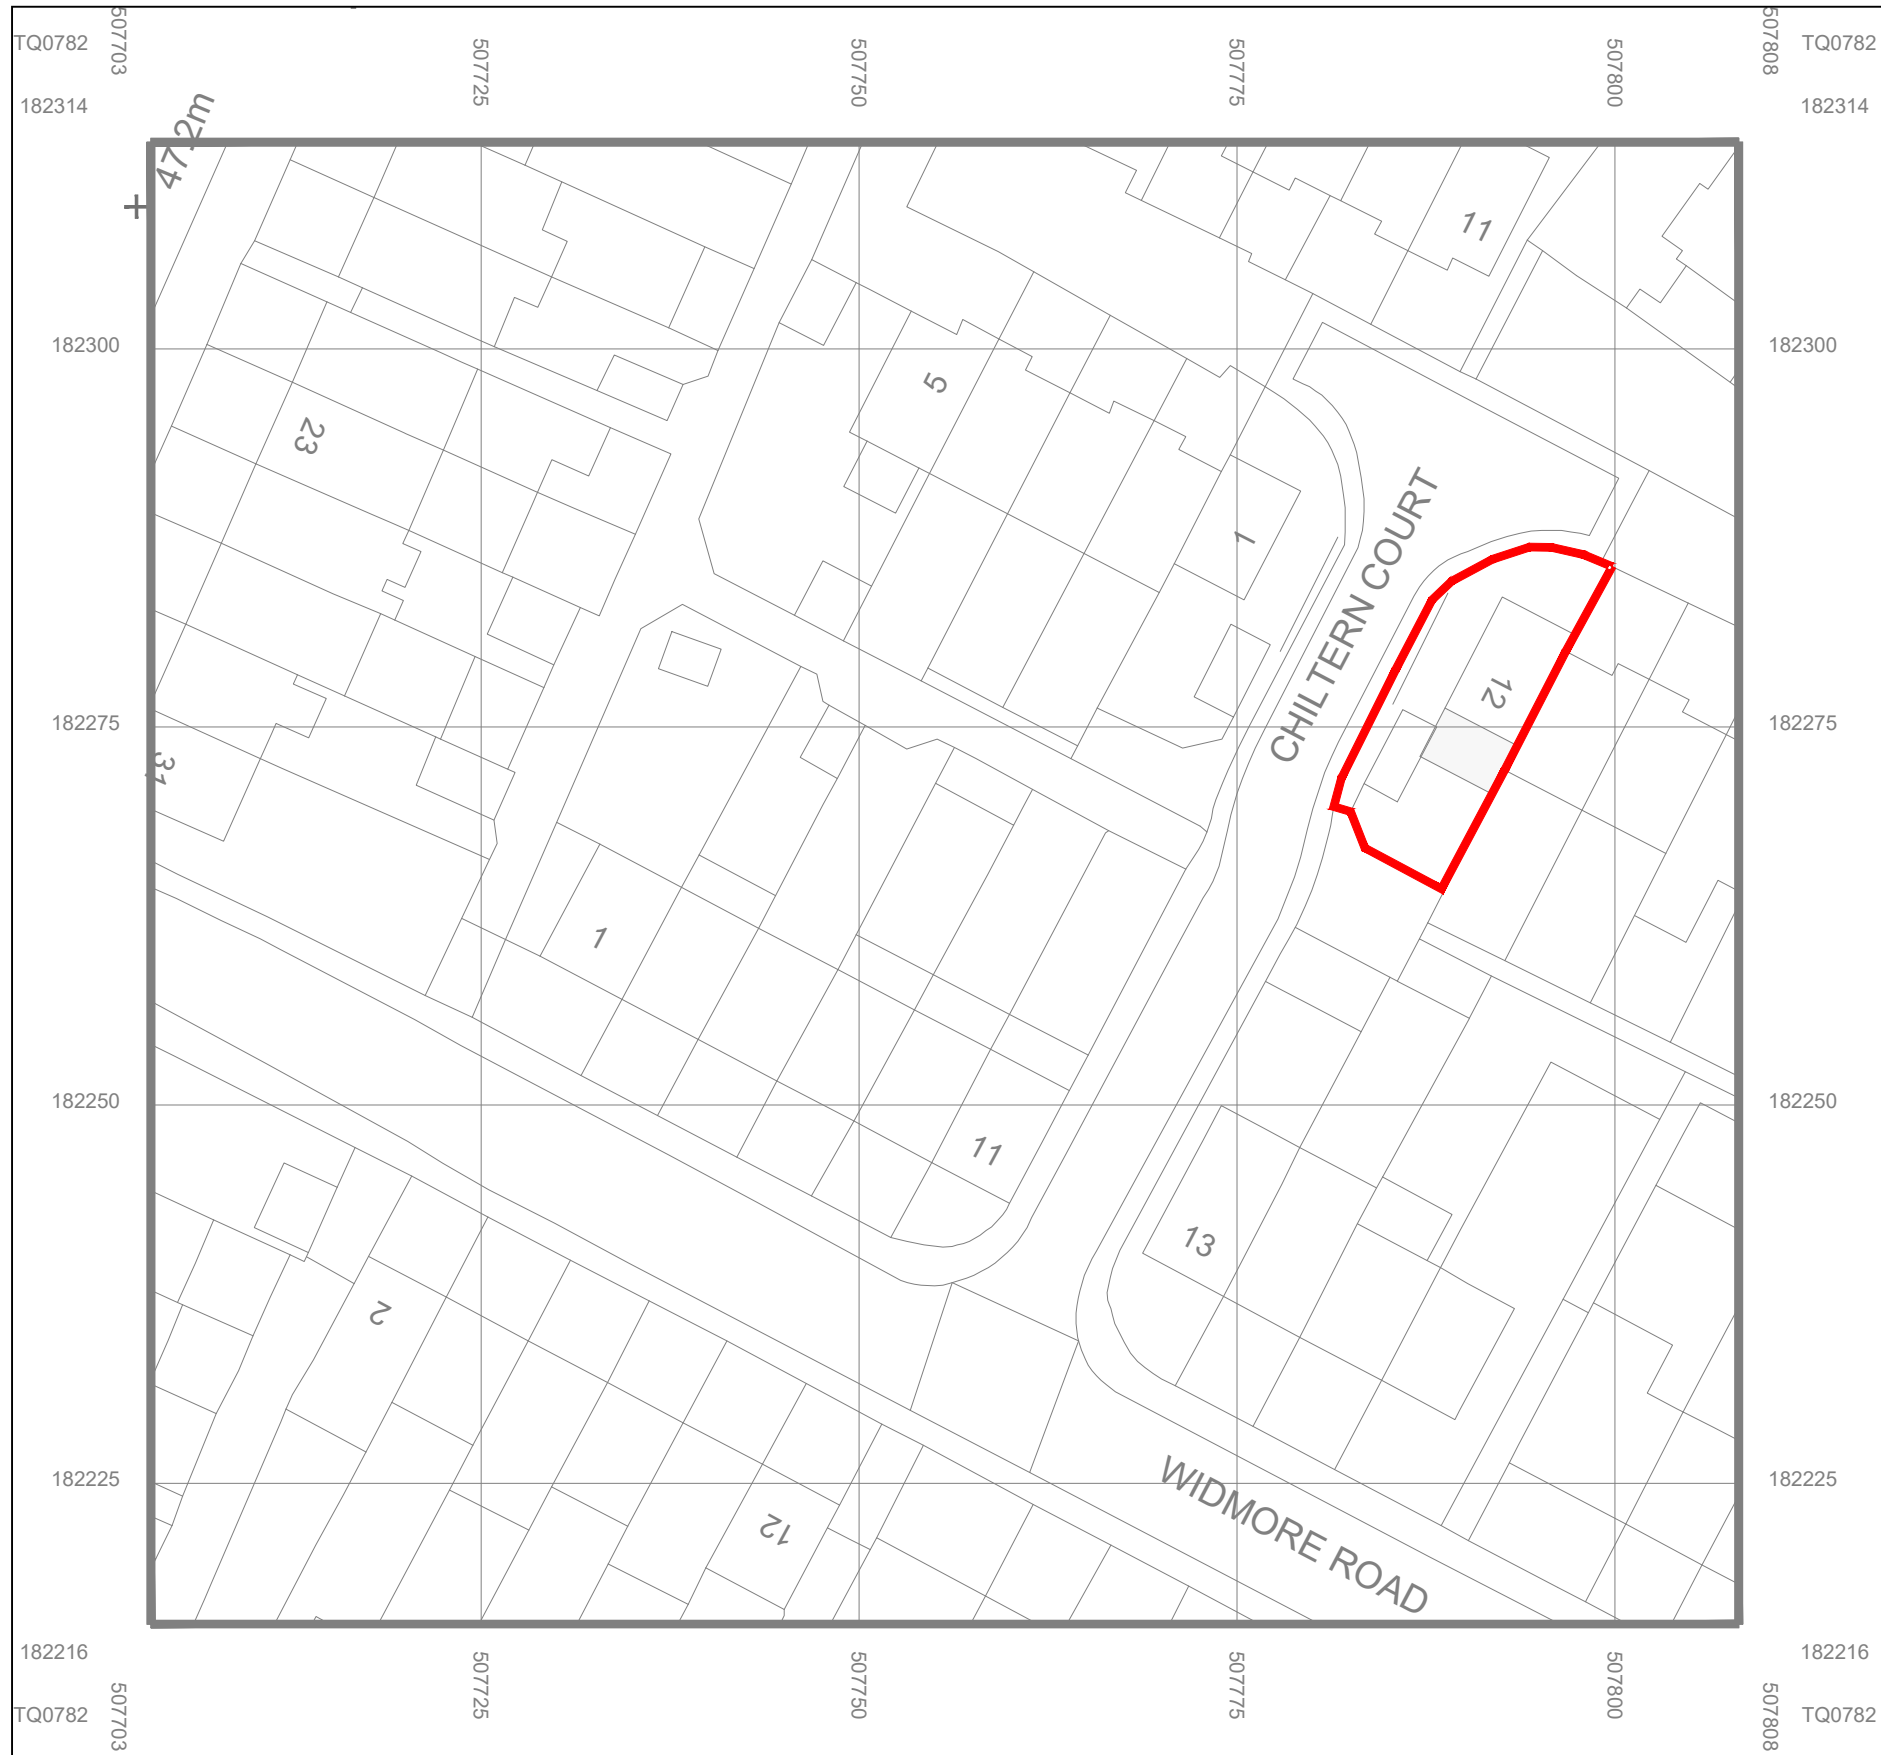


LOCATION PLAN SCALE 1:1250

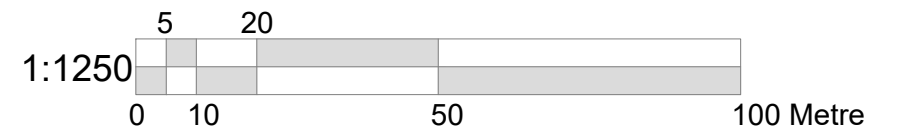

© Crown copyright 2023 Ordnance Survey 100053143

SITE PLAN SCALE 1:500

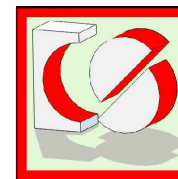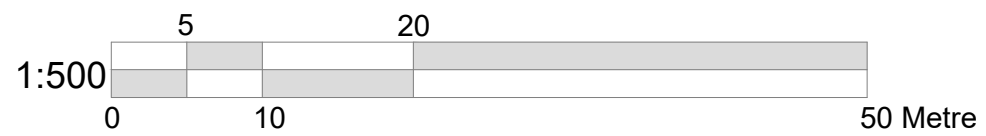

CRAFTED SPACES
ARCHITECTURE + URBANISUM
DESIGNING WITH SOCIAL ECONOMICAL & ENVIRONMENTAL SUSTAINABILITY
(M) 07973988297

Applicant: MRS BALWINDER KAUR PANK			
Job Title: 12 CHILTERN COURT, HILLINGDON, UXBRIDGE, UB8 3BJ			
Drawing Title: BLOCK AND LOCATION PLAN			
Scale: AS SHOWN Date: 24/06/2023	Drawing No. PA-2342-00	Print Size A3	Revision
Drawing Status FOR PLANNING APPROVAL			