


## EXISTING GROUND FLOOR PLAN

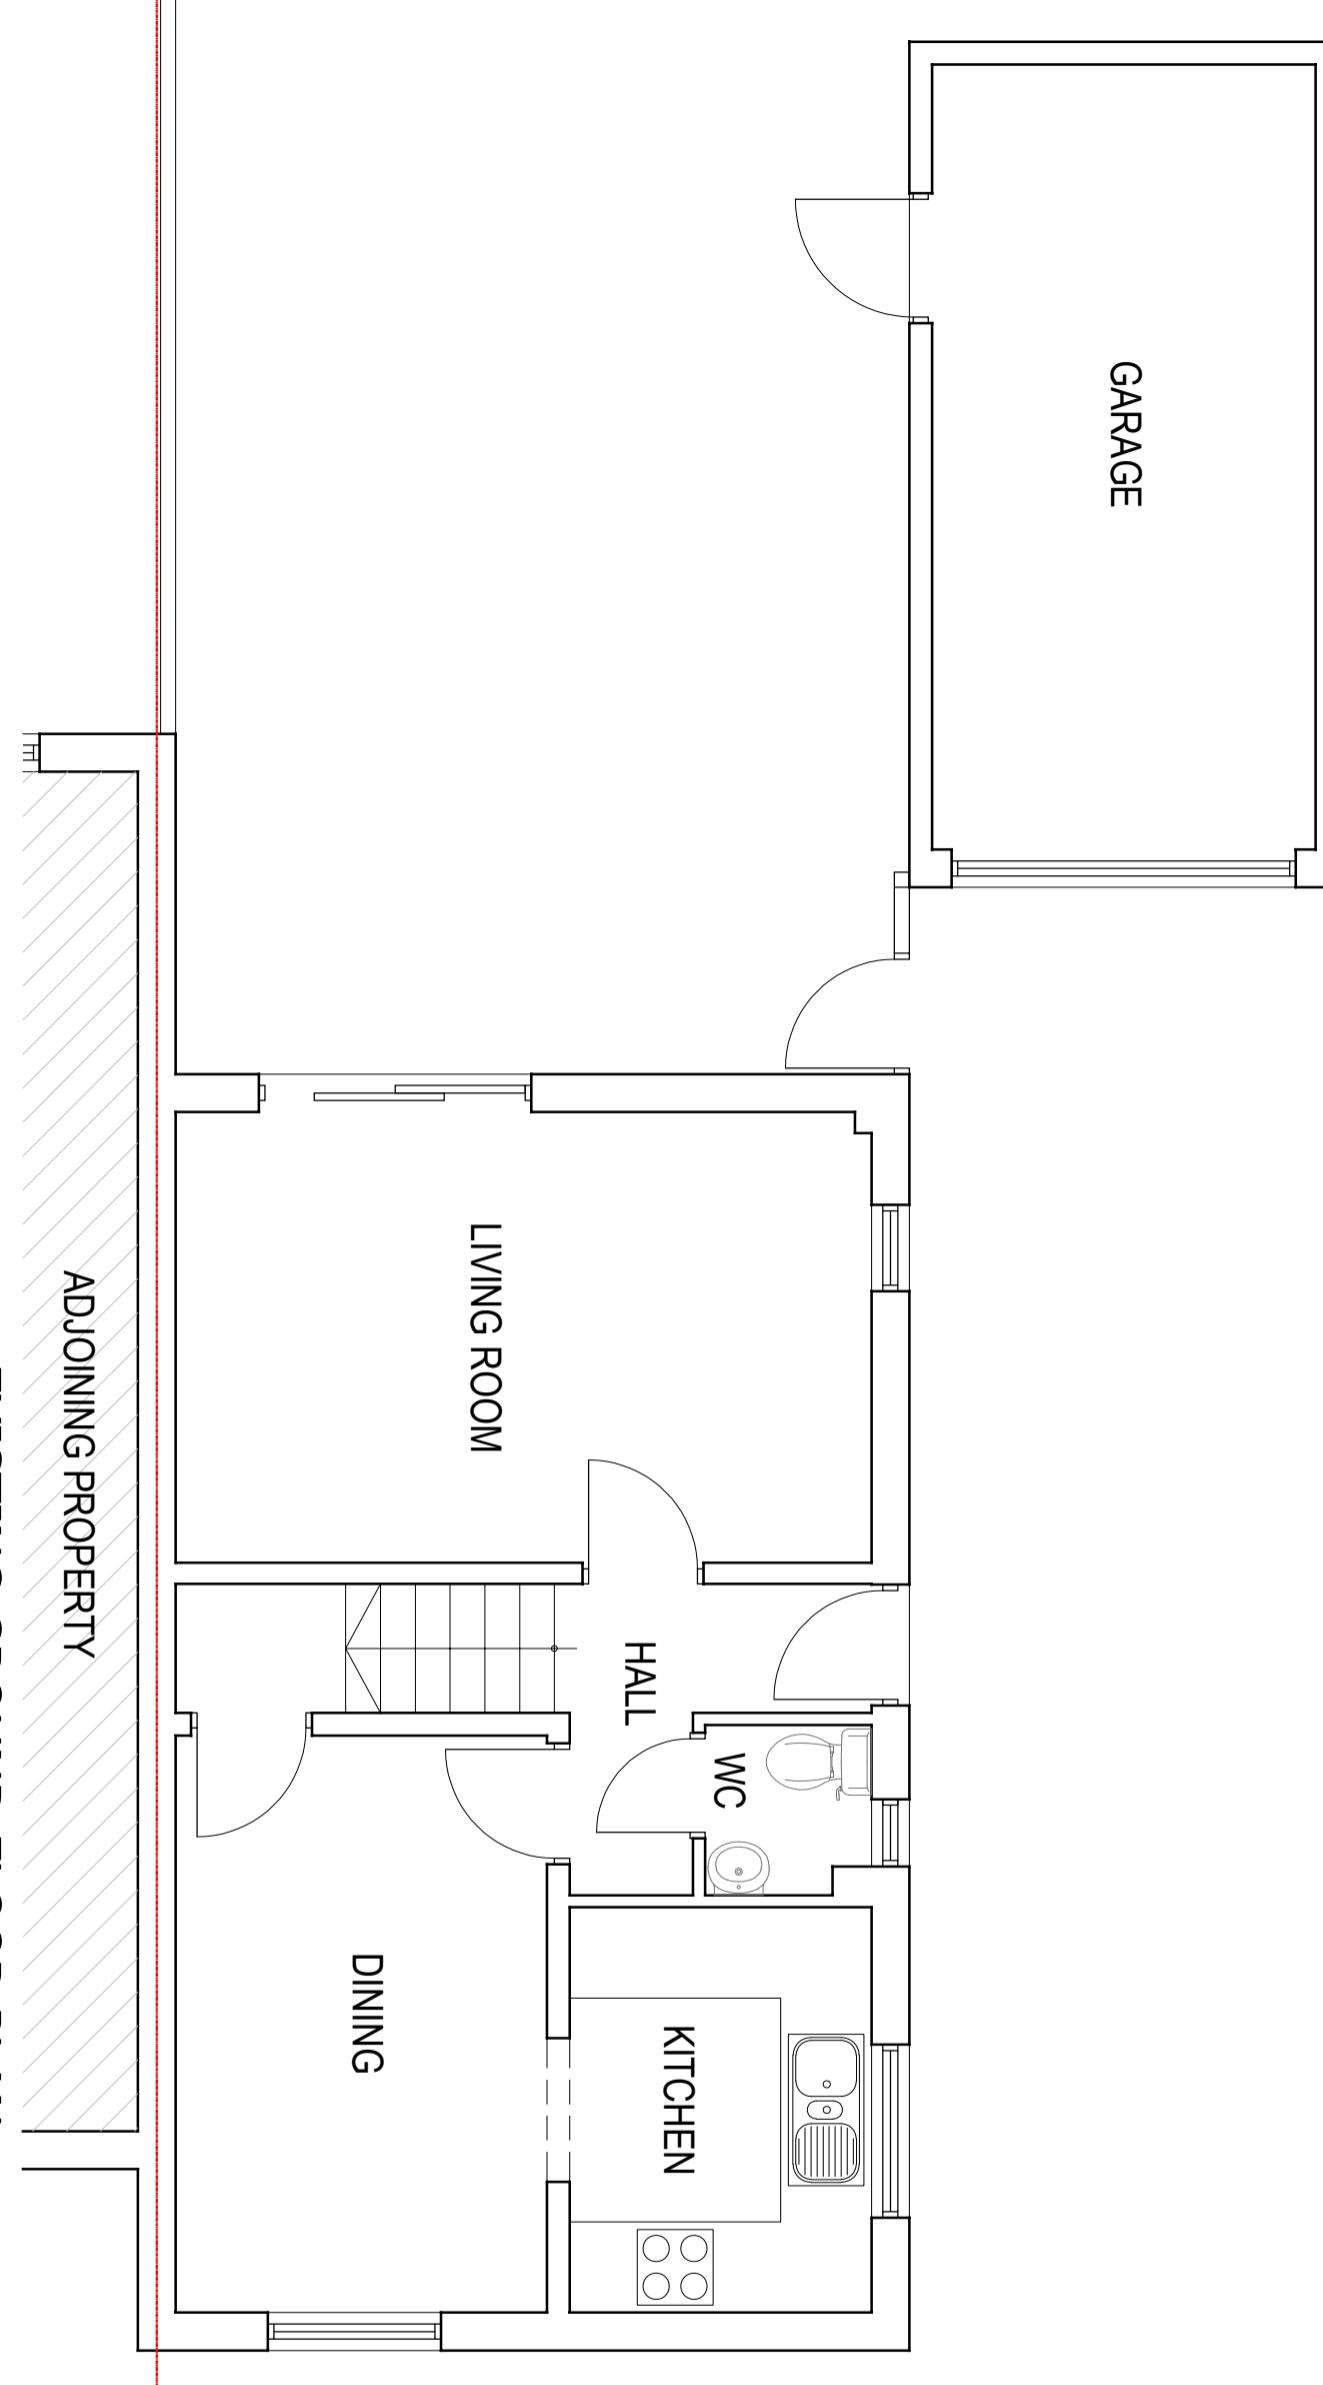

**CRAFTED SPACES**  
ARCHITECTURE + URBANISM  
DESIGNING WITH SOCIAL, ECONOMIC & ENVIRONMENTAL SUSTAINABILITY  
(W) 07973598227

For guidance only. Do not scale off this drawing  
1:20 0 200mm 400mm 600mm 800mm 1000 1200 1400 1600 1800 2000  
1:100 0 1m 2m 3m 4m 5m 6m 7m 8m 9m 10m  
1:50 0 100mm 200mm 300mm 400mm 500mm  
1:5 0 100mm 200mm 300mm 400mm 500mm

Applicant:  
**MRS BALWINDER KAUR PANK**  
Job Title:  
**12 CHILTERN COURT, HILLINGDON, UXBRIDGE, UB8 3BJ**

Drawing Title:  
**EXISTING GROUND FLOOR PLAN**

Scale: 1:50 Drawing No. PA-2342-01 Print Size A3 Revision

Date: 24/06/2023 Drawing Status