




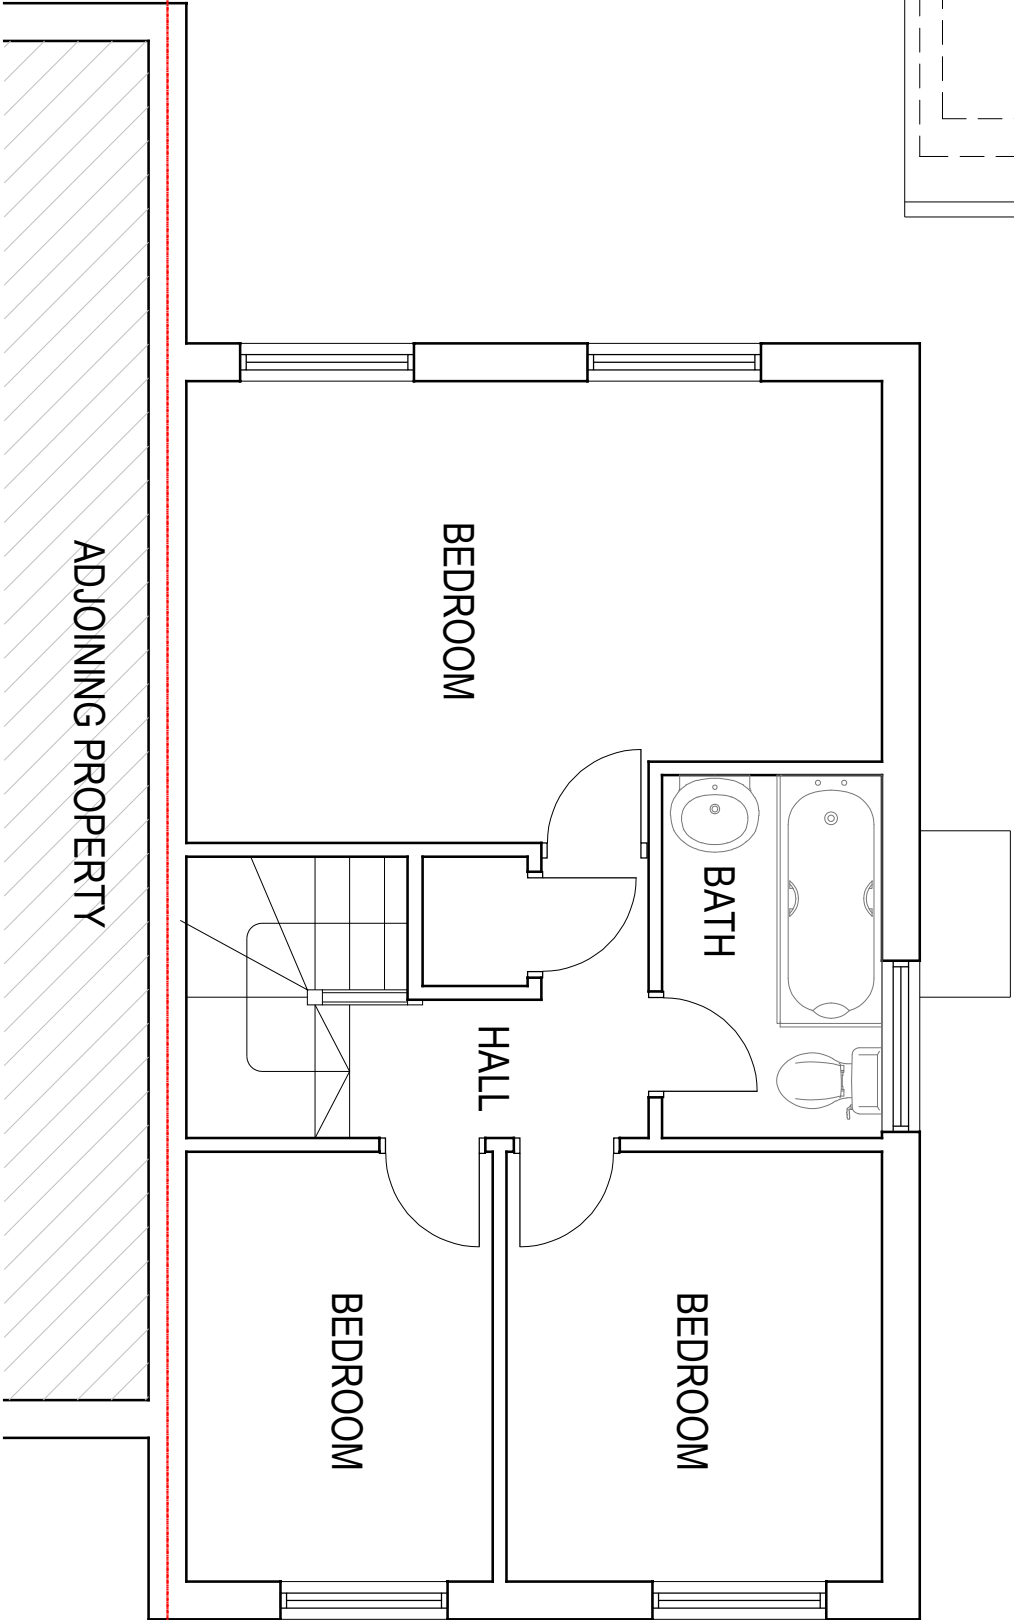

EXISTING FIRST FLOOR PLAN

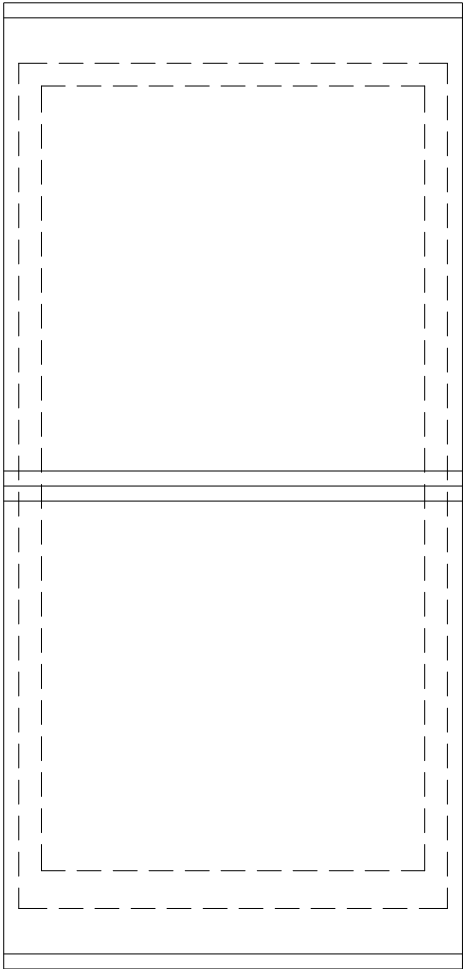

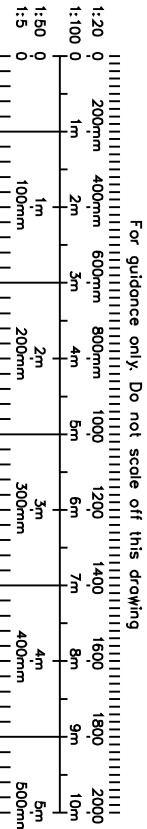

CRAFTED SPACES
ARCHITECTURE + URBANISM
DESIGNING WITH SOCIAL, ECONOMIC, & ENVIRONMENTAL SUSTAINABILITY
(01) 07973988297

Applicant:
MRS BALWINDER KAUR PANK

Job Title:
12 CHILTERN COURT, HILLINGDON, UXBRIDGE, UB8 3BJ

Drawing Title:
EXISTING FIRST FLOOR PLAN

Scale: 1:50	Drawing No.	Print Size	Revision
Date: 24/06/2023	PA-2342-02	A3	

Drawing Status
FOR PLANNING APPROVAL