


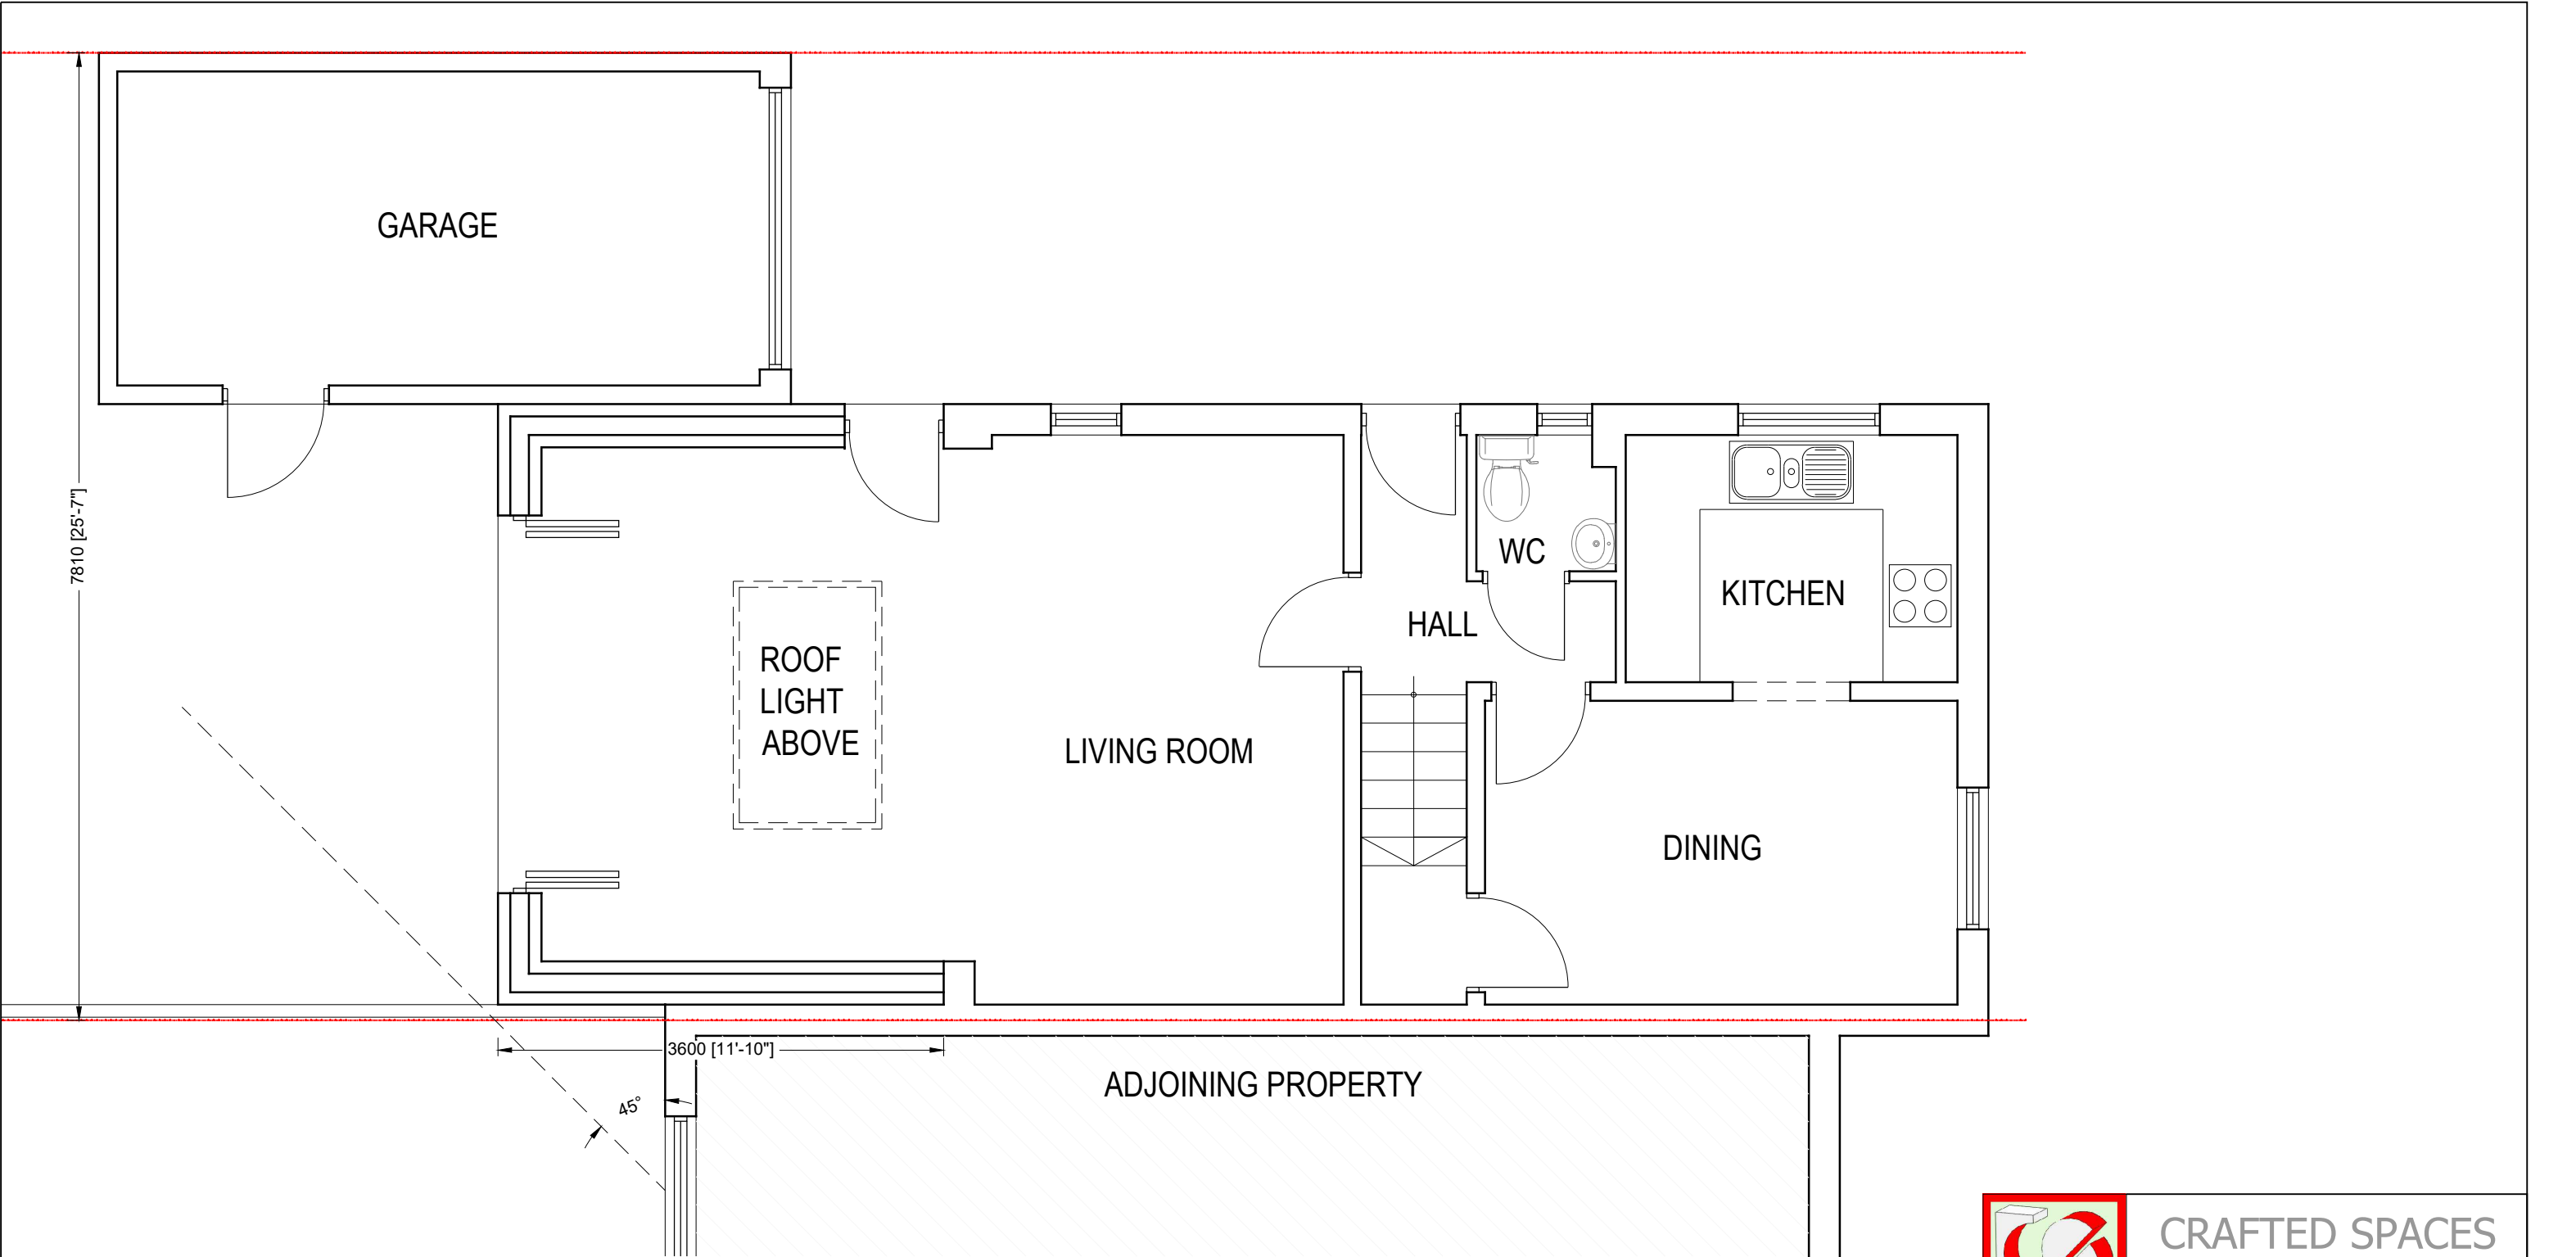

PROPOSED GROUND FLOOR PLAN



CRAFTED SPACES
ARCHITECTURE + URBANISUM
DESIGNING WITH SOCIAL ECONOMICAL & ENVIRONMENTAL SUSTANIABILITY
(M) 07973988297

Applicant: MRS BALWINDER KAUR PANK			
Job Title: 12 CHILTERN COURT, HILLINGDON, UXBRIDGE, UB8 3BJ			
Drawing Title: PROPOSED GROUND FLOOR PLAN			
Scale: 1:50 Date: 24/06/2023	Drawing No. PA-2342-05	Print Size A3	Revision
Drawing Status FOR PLANNING APPROVAL			

