



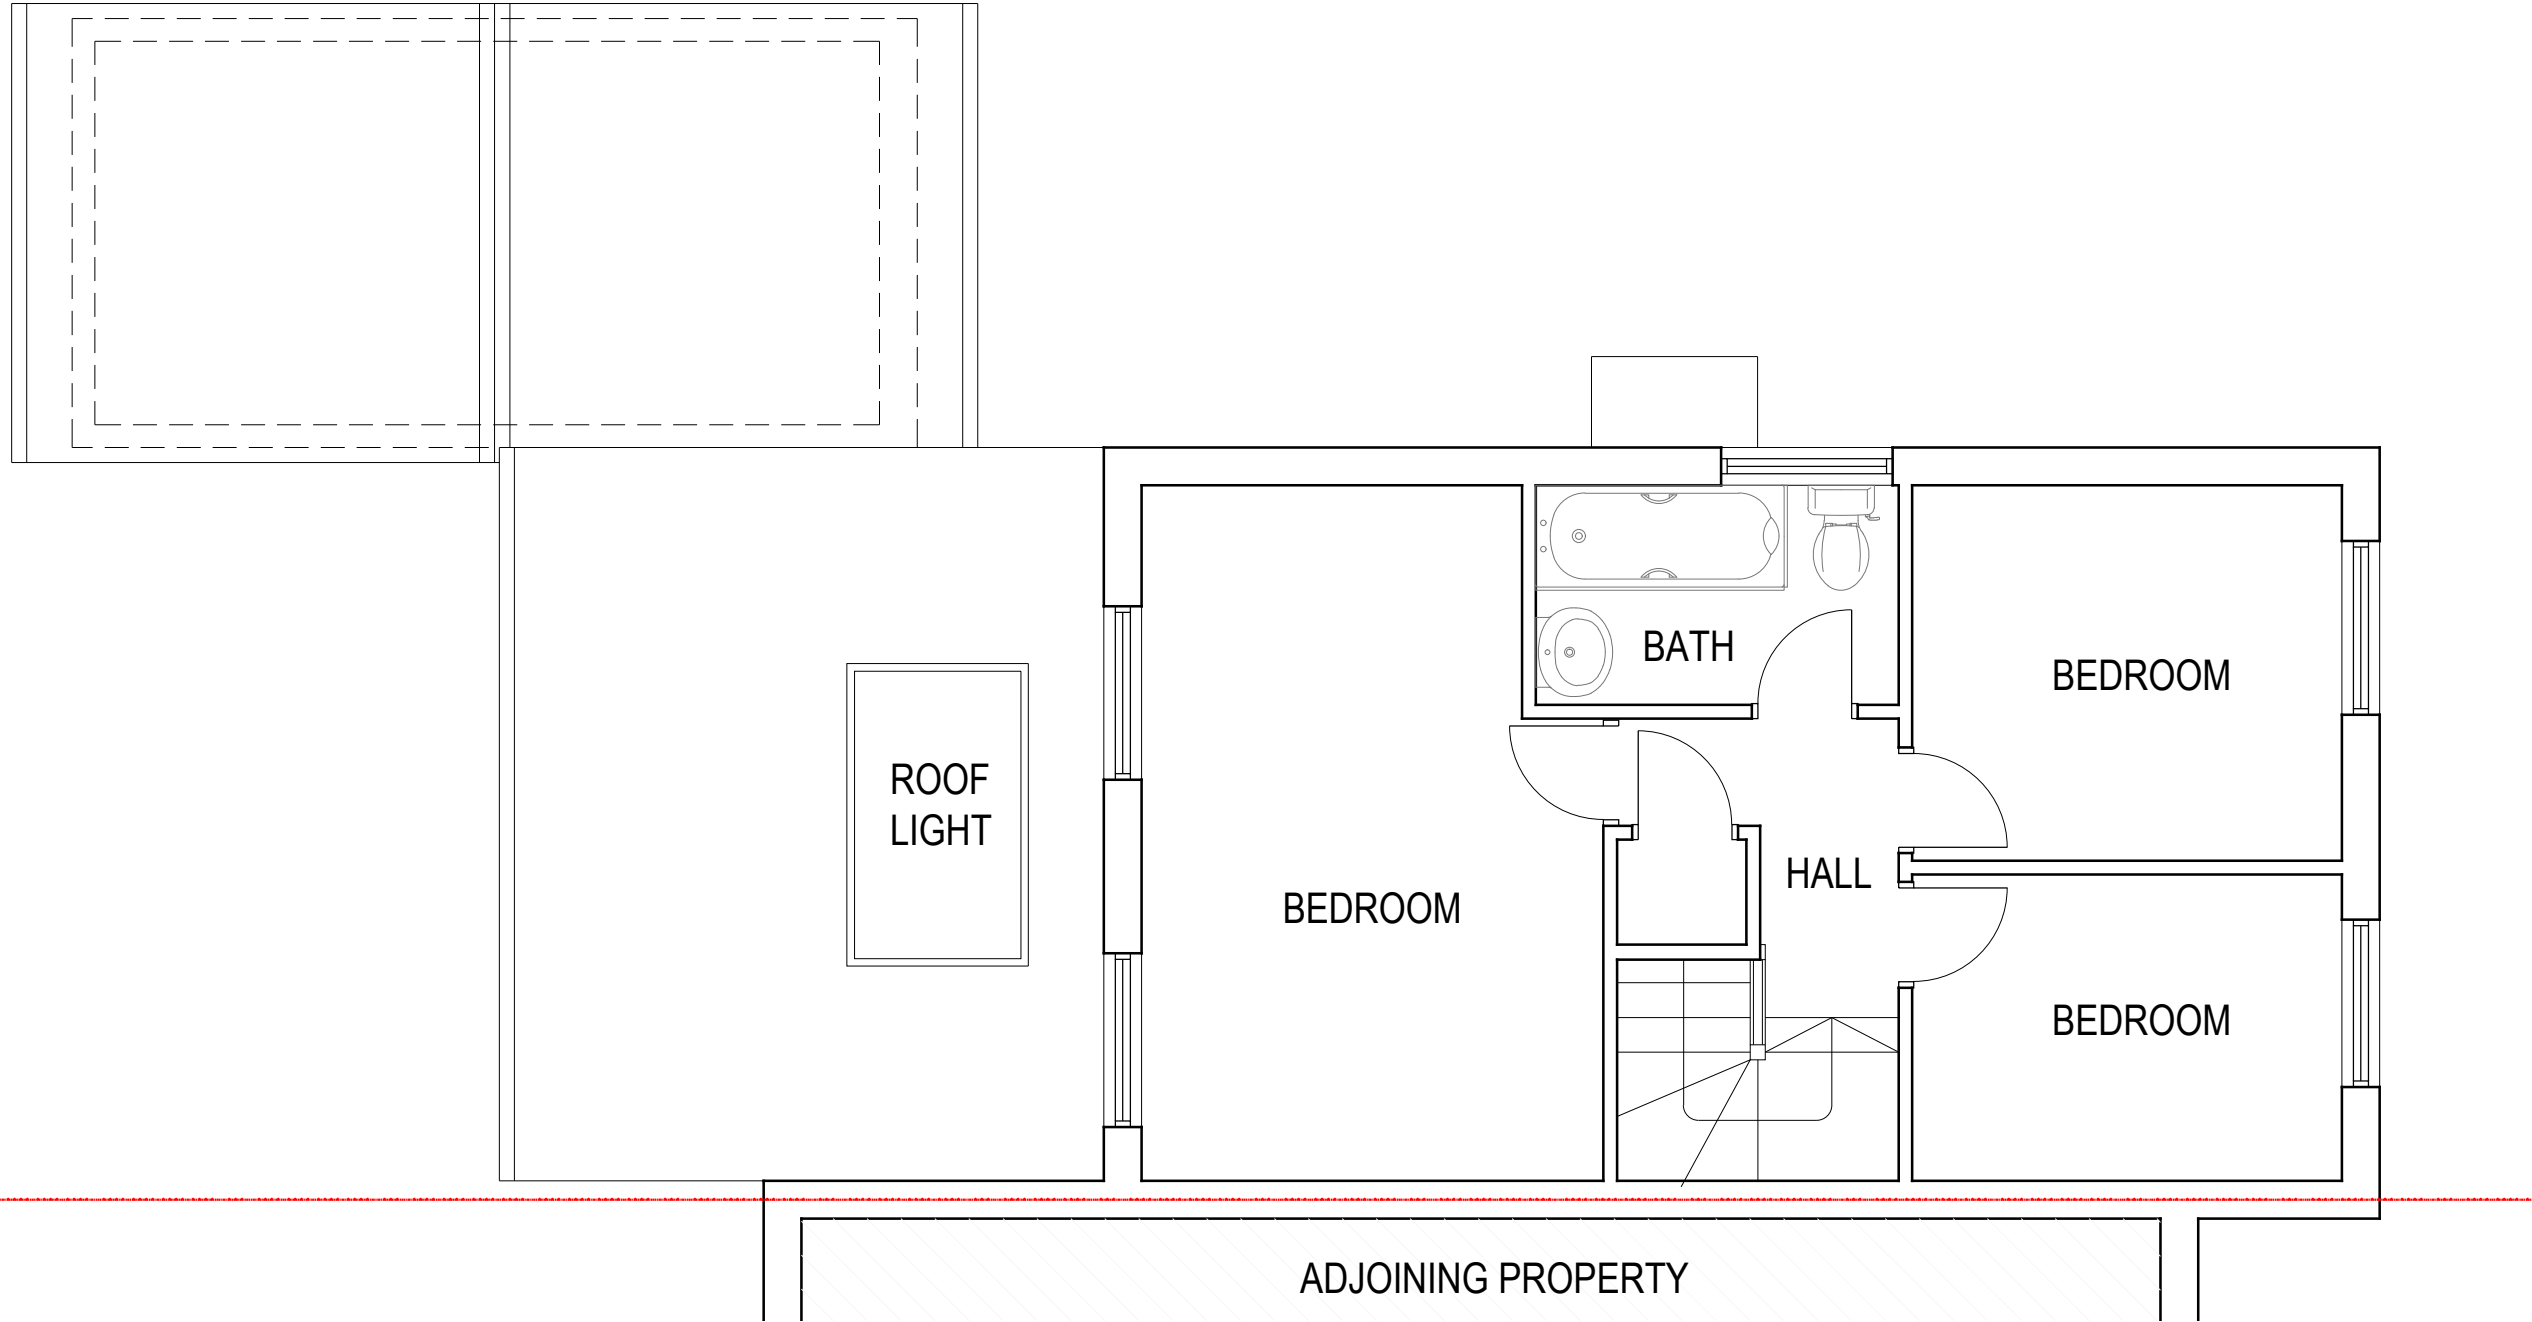

PROPOSED FIRST FLOOR PLAN

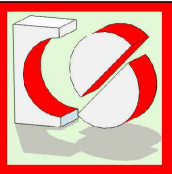

CRAFTED SPACES
ARCHITECTURE + URBANISUM
DESIGNING WITH SOCIAL ECONOMICAL & ENVIRONMENTAL SUSTAINABILITY
(M) 07973988297

Applicant:
MRS BALWINDER KAUR PANK

Job Title:
12 CHILTERN COURT, HILLINGDON, UXBRIDGE, UB8 3BJ

Drawing Title:
PROPOSED FIRST FLOOR PLAN

Scale: 1:50 Date: 24/06/2023	Drawing No. PA-2342-06	Print Size A3	Revision
---------------------------------	---------------------------	-------------------------	----------

Drawing Status
FOR PLANNING APPROVAL

