


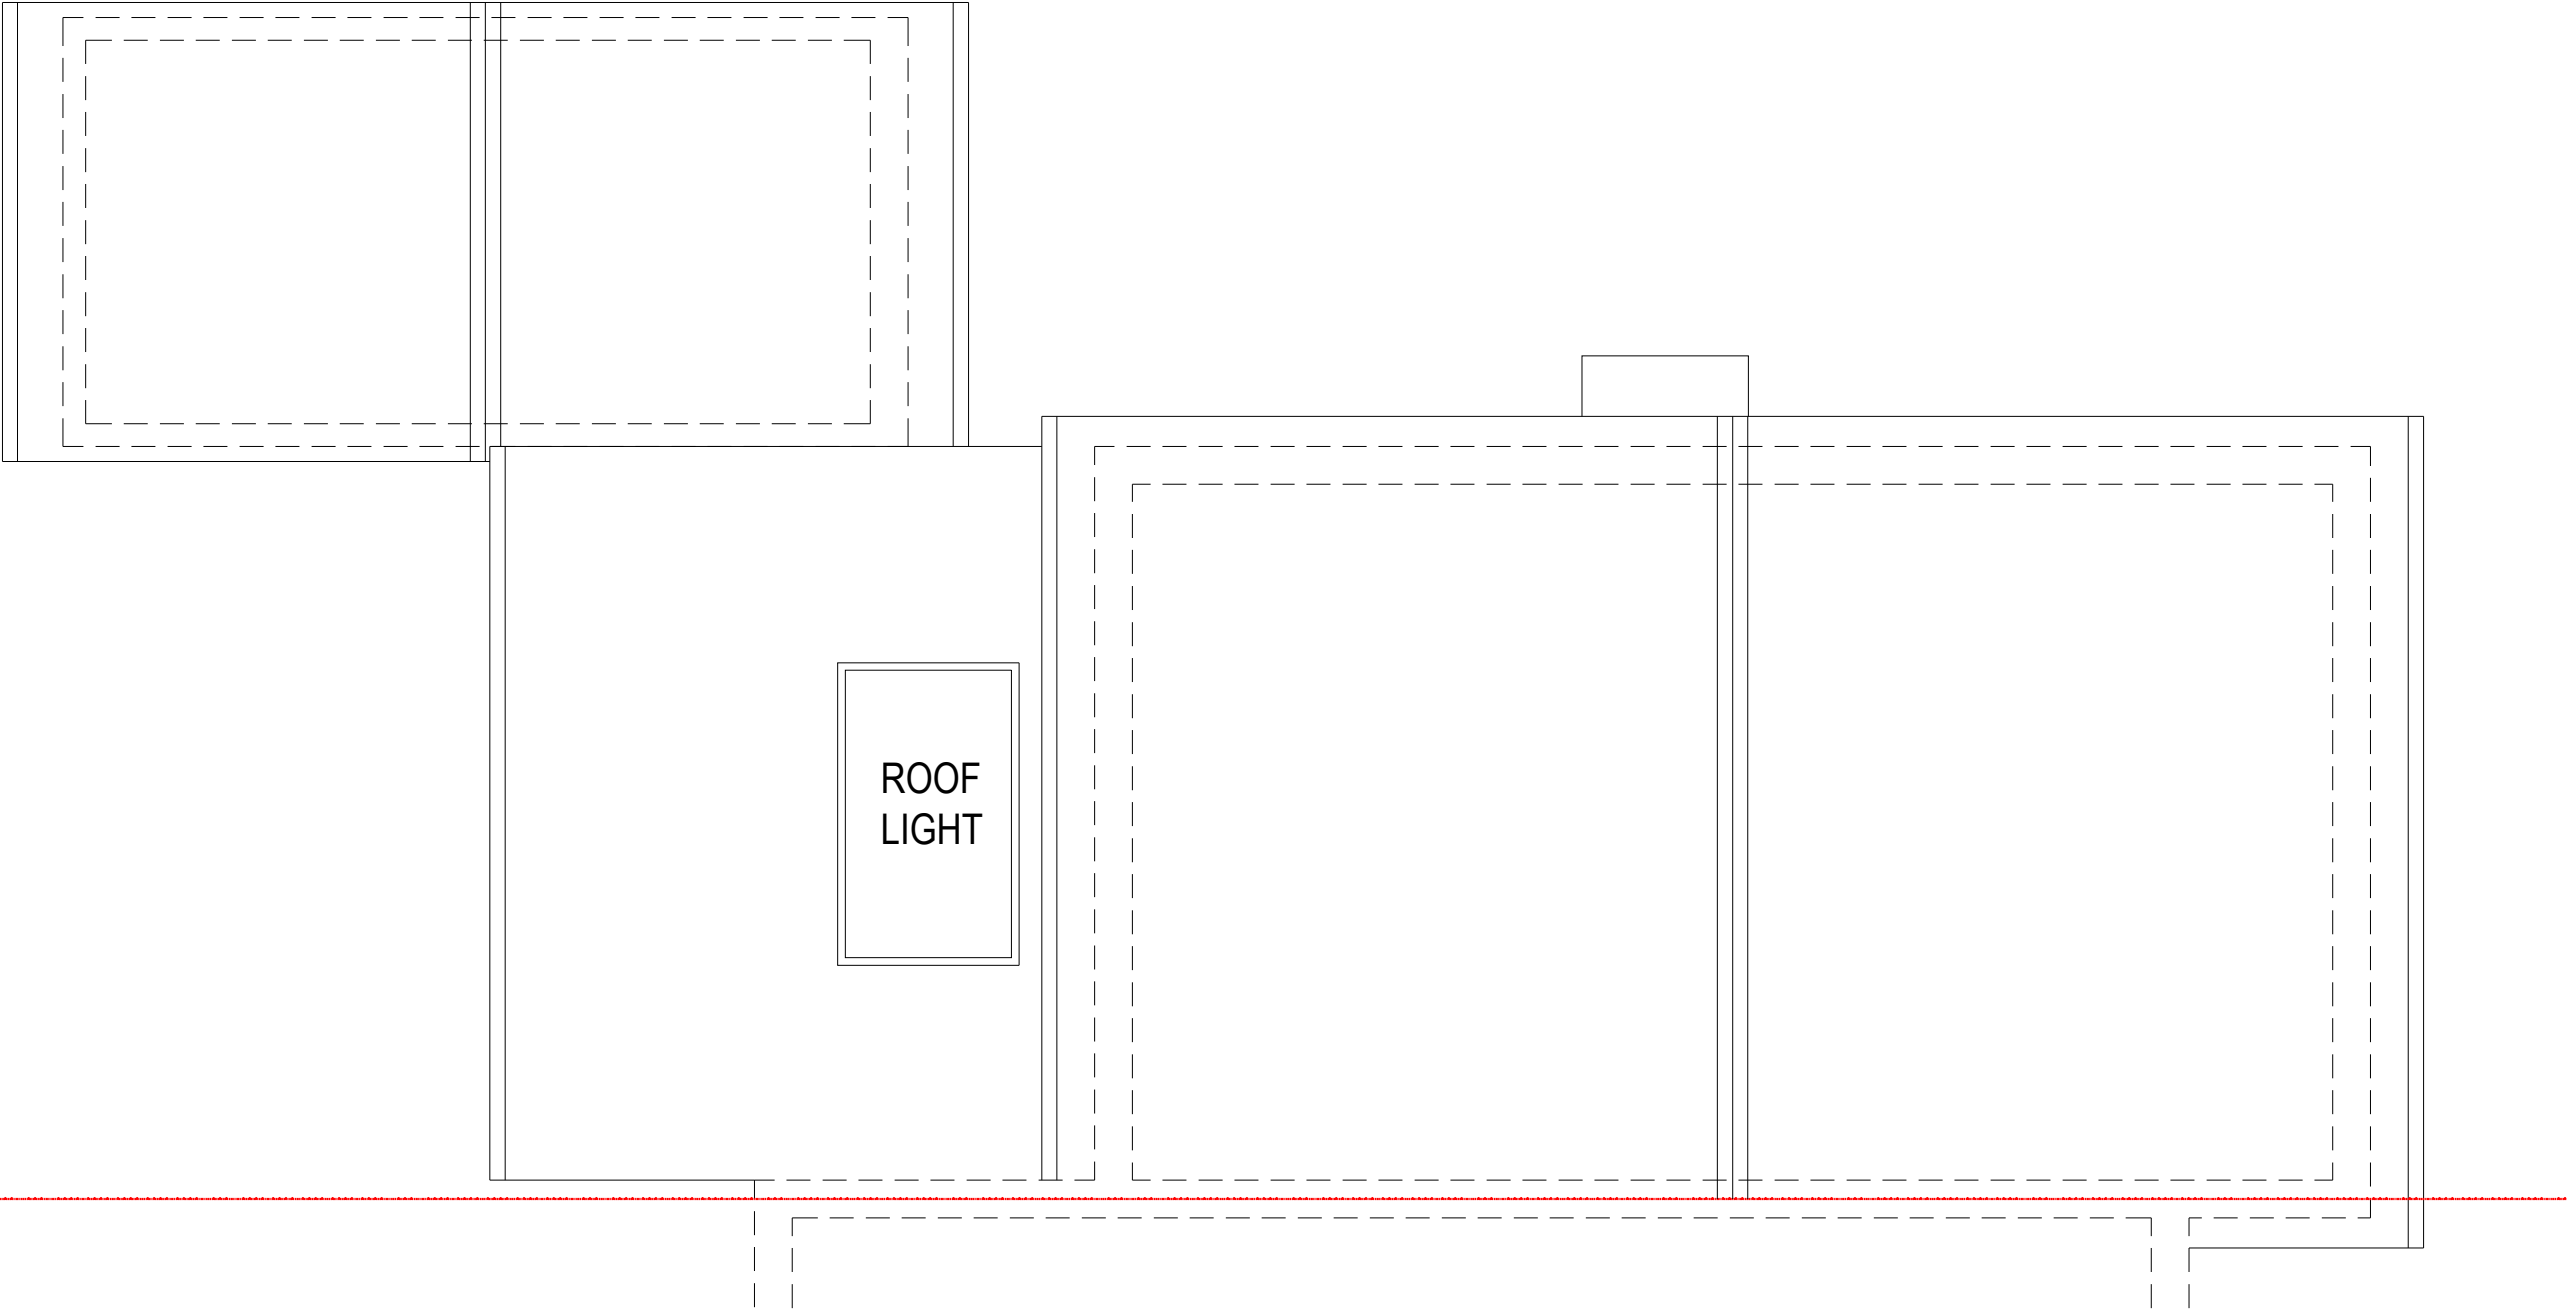

PROPOSED ROOF PLAN



CRAFTED SPACES  
ARCHITECTURE + URBANISUM  
DESIGNING WITH SOCIAL ECONOMICAL & ENVIRONMENTAL SUSTANIABILITY  
(M) 07973988297

Applicant:  
MRS BALWINDER KAUR PANK

Job Title:  
12 CHILTERN COURT, HILLINGDON, UXBRIDGE, UB8 3BJ

Drawing Title:  
PROPOSED ROOF PLAN

|                                 |                           |                  |          |
|---------------------------------|---------------------------|------------------|----------|
| Scale: 1:50<br>Date: 24/06/2023 | Drawing No.<br>PA-2342-07 | Print Size<br>A3 | Revision |
|---------------------------------|---------------------------|------------------|----------|

Drawing Status  
FOR PLANNING APPROVAL

