




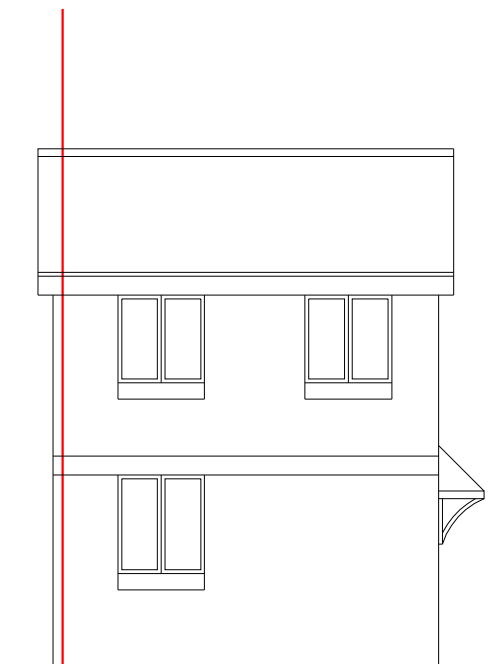


PROPOSED FRONT ELEVATION
(NO CHANGE)

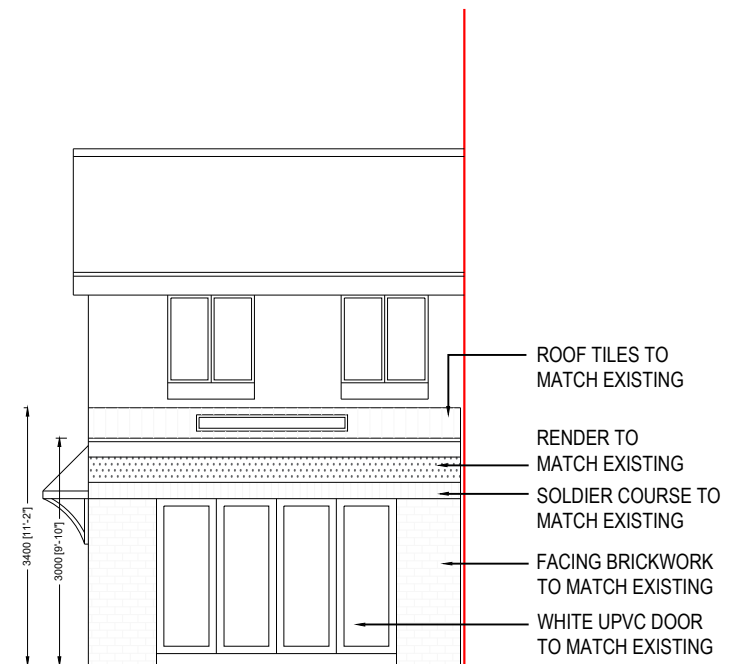

PROPOSED REAR ELEVATION

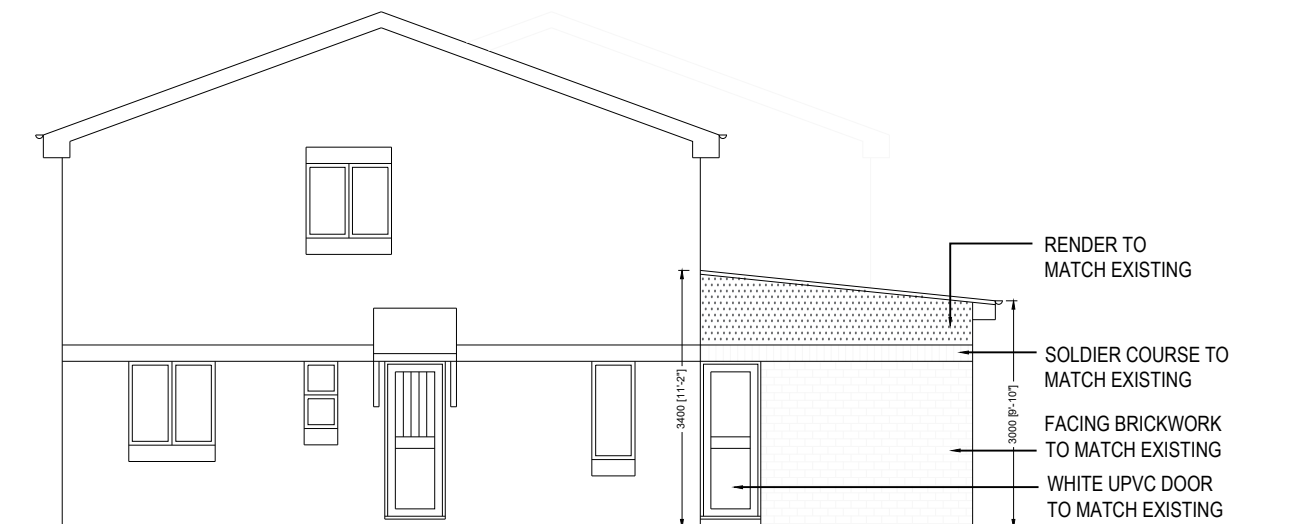


PROPOSED SIDE ELEVATION

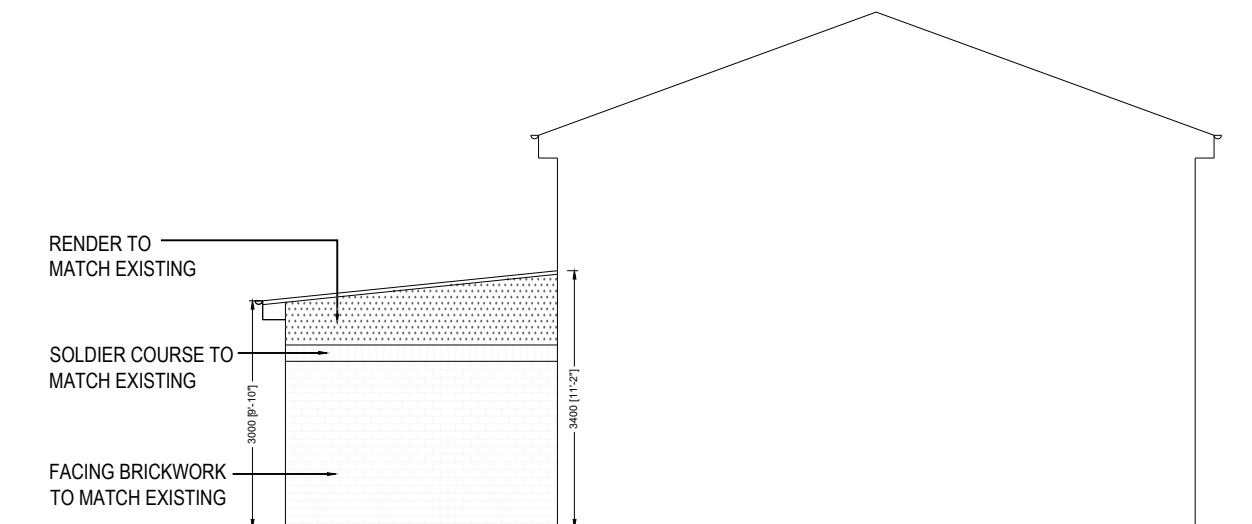

PROPOSED ANOTHER SIDE ELEVATION

PROPOSED ROOF LIGHTS WOULD NOT PROTRUDE MORE THAN 150MM BEYOND THE PLANE OF THE SLOPE OF THE ORIGINAL ROOF WHEN MEASURED FROM THE PERPENDICULAR WITH THE EXTERNAL SURFACE OF THE ORIGINAL ROOF

PROPOSED MATERIALS USED IN ANY EXTERIOR WORK WOULD BE OF A SIMILAR APPEARANCE TO THOSE USED IN THE CONSTRUCTION OF THE EXTERIOR OF THE EXISTING DWELLING HOUSE

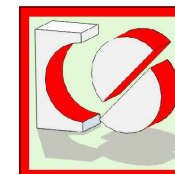

CRAFTED SPACES
ARCHITECTURE + URBANISUM
DESIGNING WITH SOCIAL ECONOMICAL & ENVIRONMENTAL SUSTAINABILITY
(M) 07973988297

Applicant:

MRS BALWINDER KAUR PANK

Job Title:

12 CHILTERN COURT, HILLINGDON, UXBRIDGE, UB8 3BJ

Drawing Title:

PROPOSED ELEVATIONS

Scale: 1:100

Date: 24/06/2023

Drawing No.

PA-2342-08

Print Size

A3

Revision

Drawing Status

FOR PLANNING APPROVAL

