




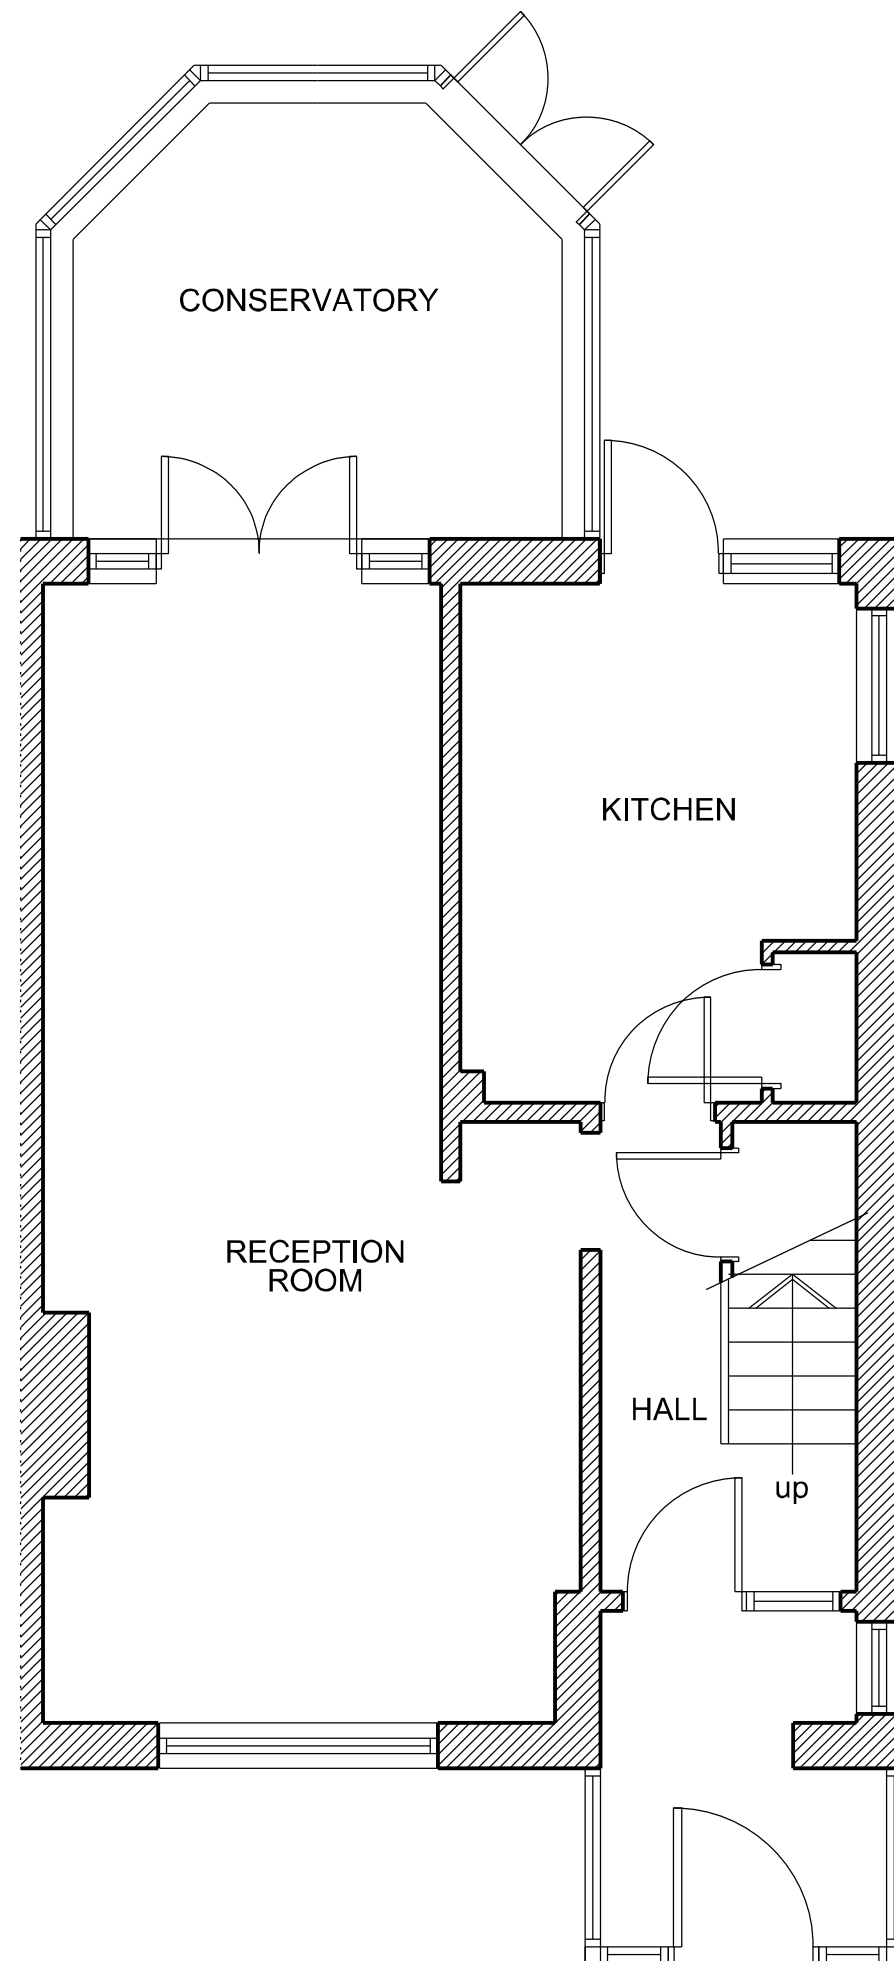

GROUND FLOOR PLAN

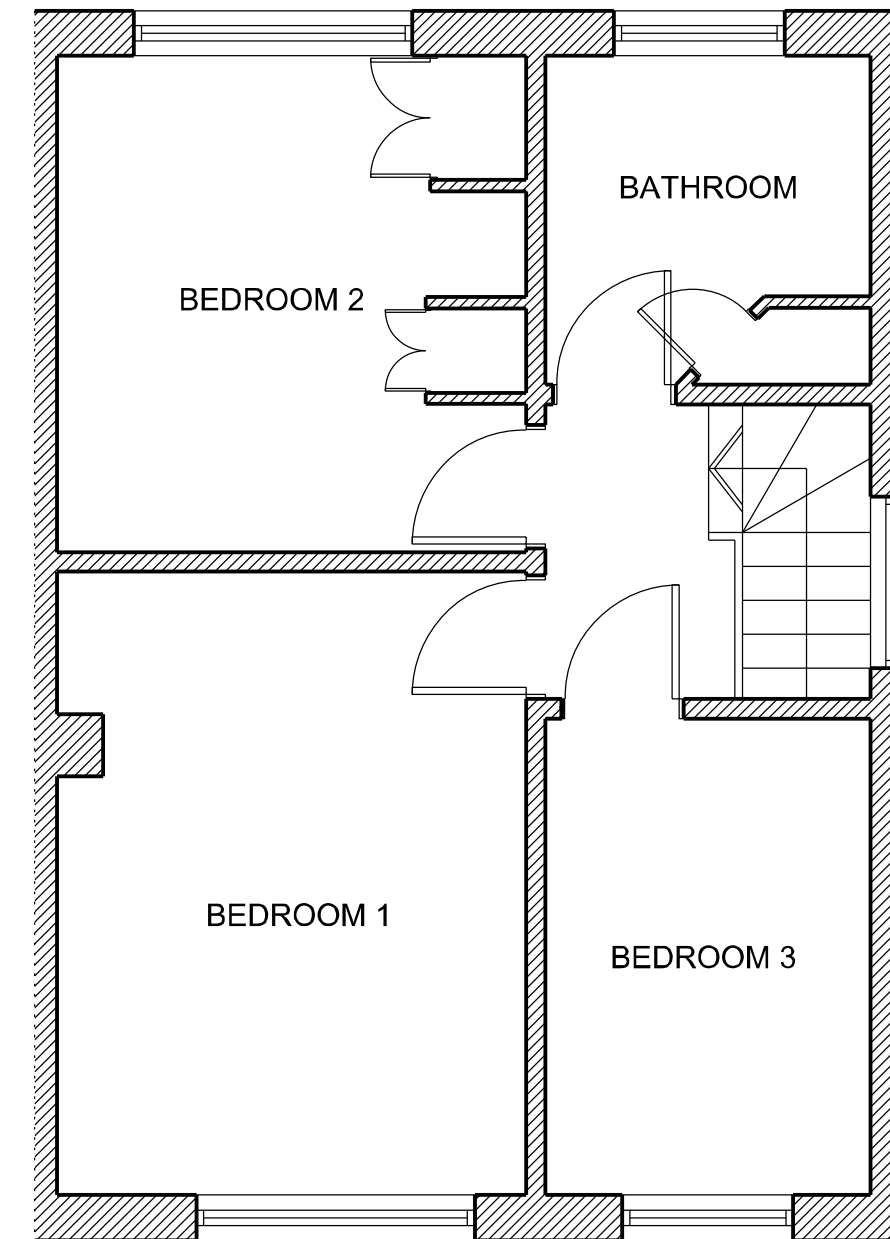

FIRST FLOOR PLAN

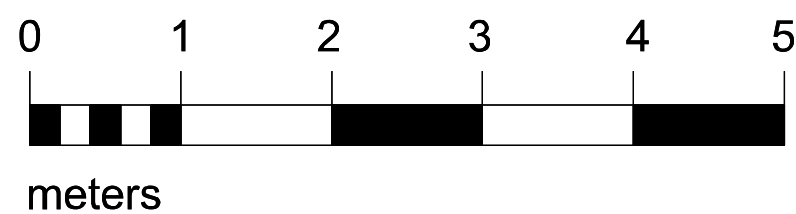

PLAN No. 391LD-DRA-01

EXISTING LAYOUT PLANS

SCALE 1:50 @ A2 1:100@A4

391 Lansbury Drive, Hayes, London, UB4 8SA

