






EXISTING DWELLING
FRONT ELEVATION

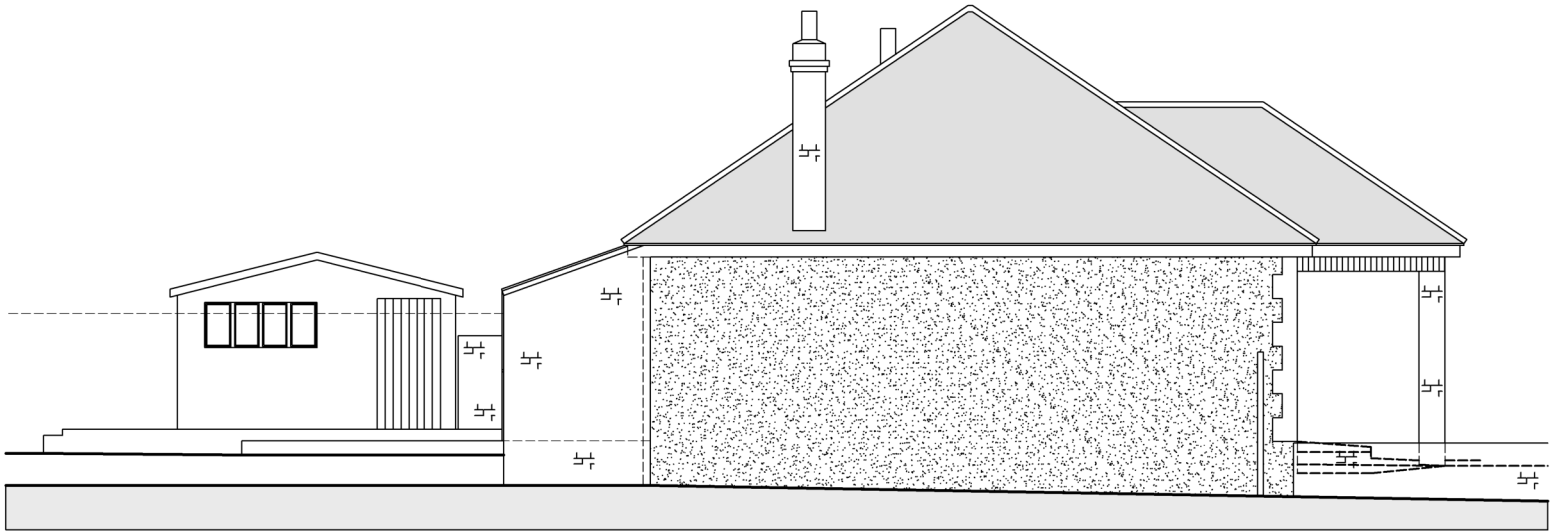


EXISTING DWELLING
SIDE ELEVATION

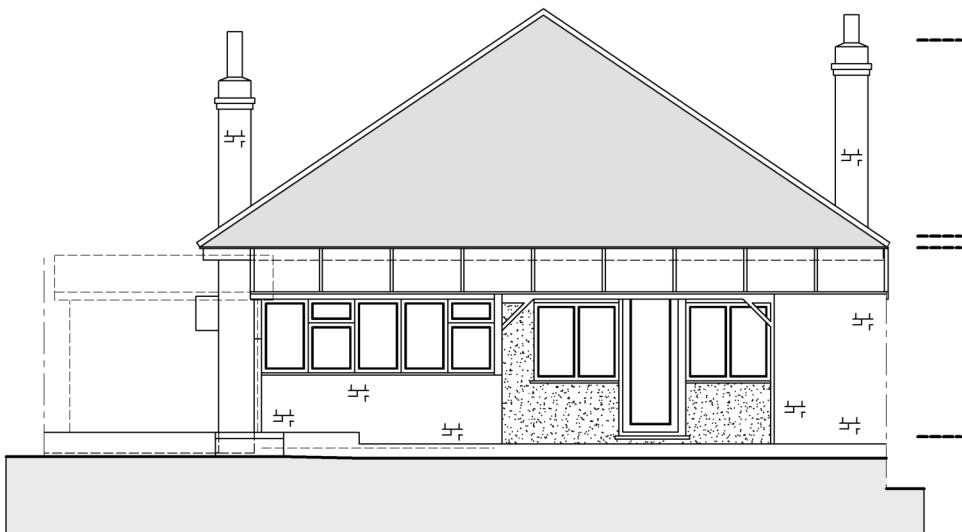

EXISTING DWELLING
REAR ELEVATION

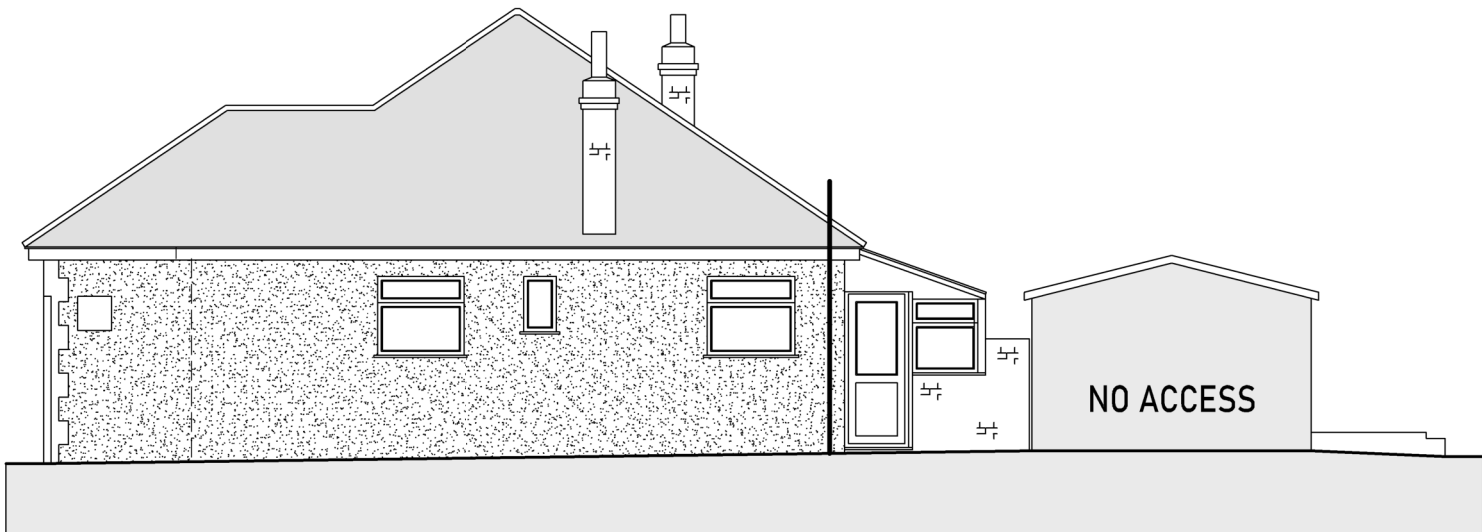

EXISTING DWELLING
SIDE ELEVATION

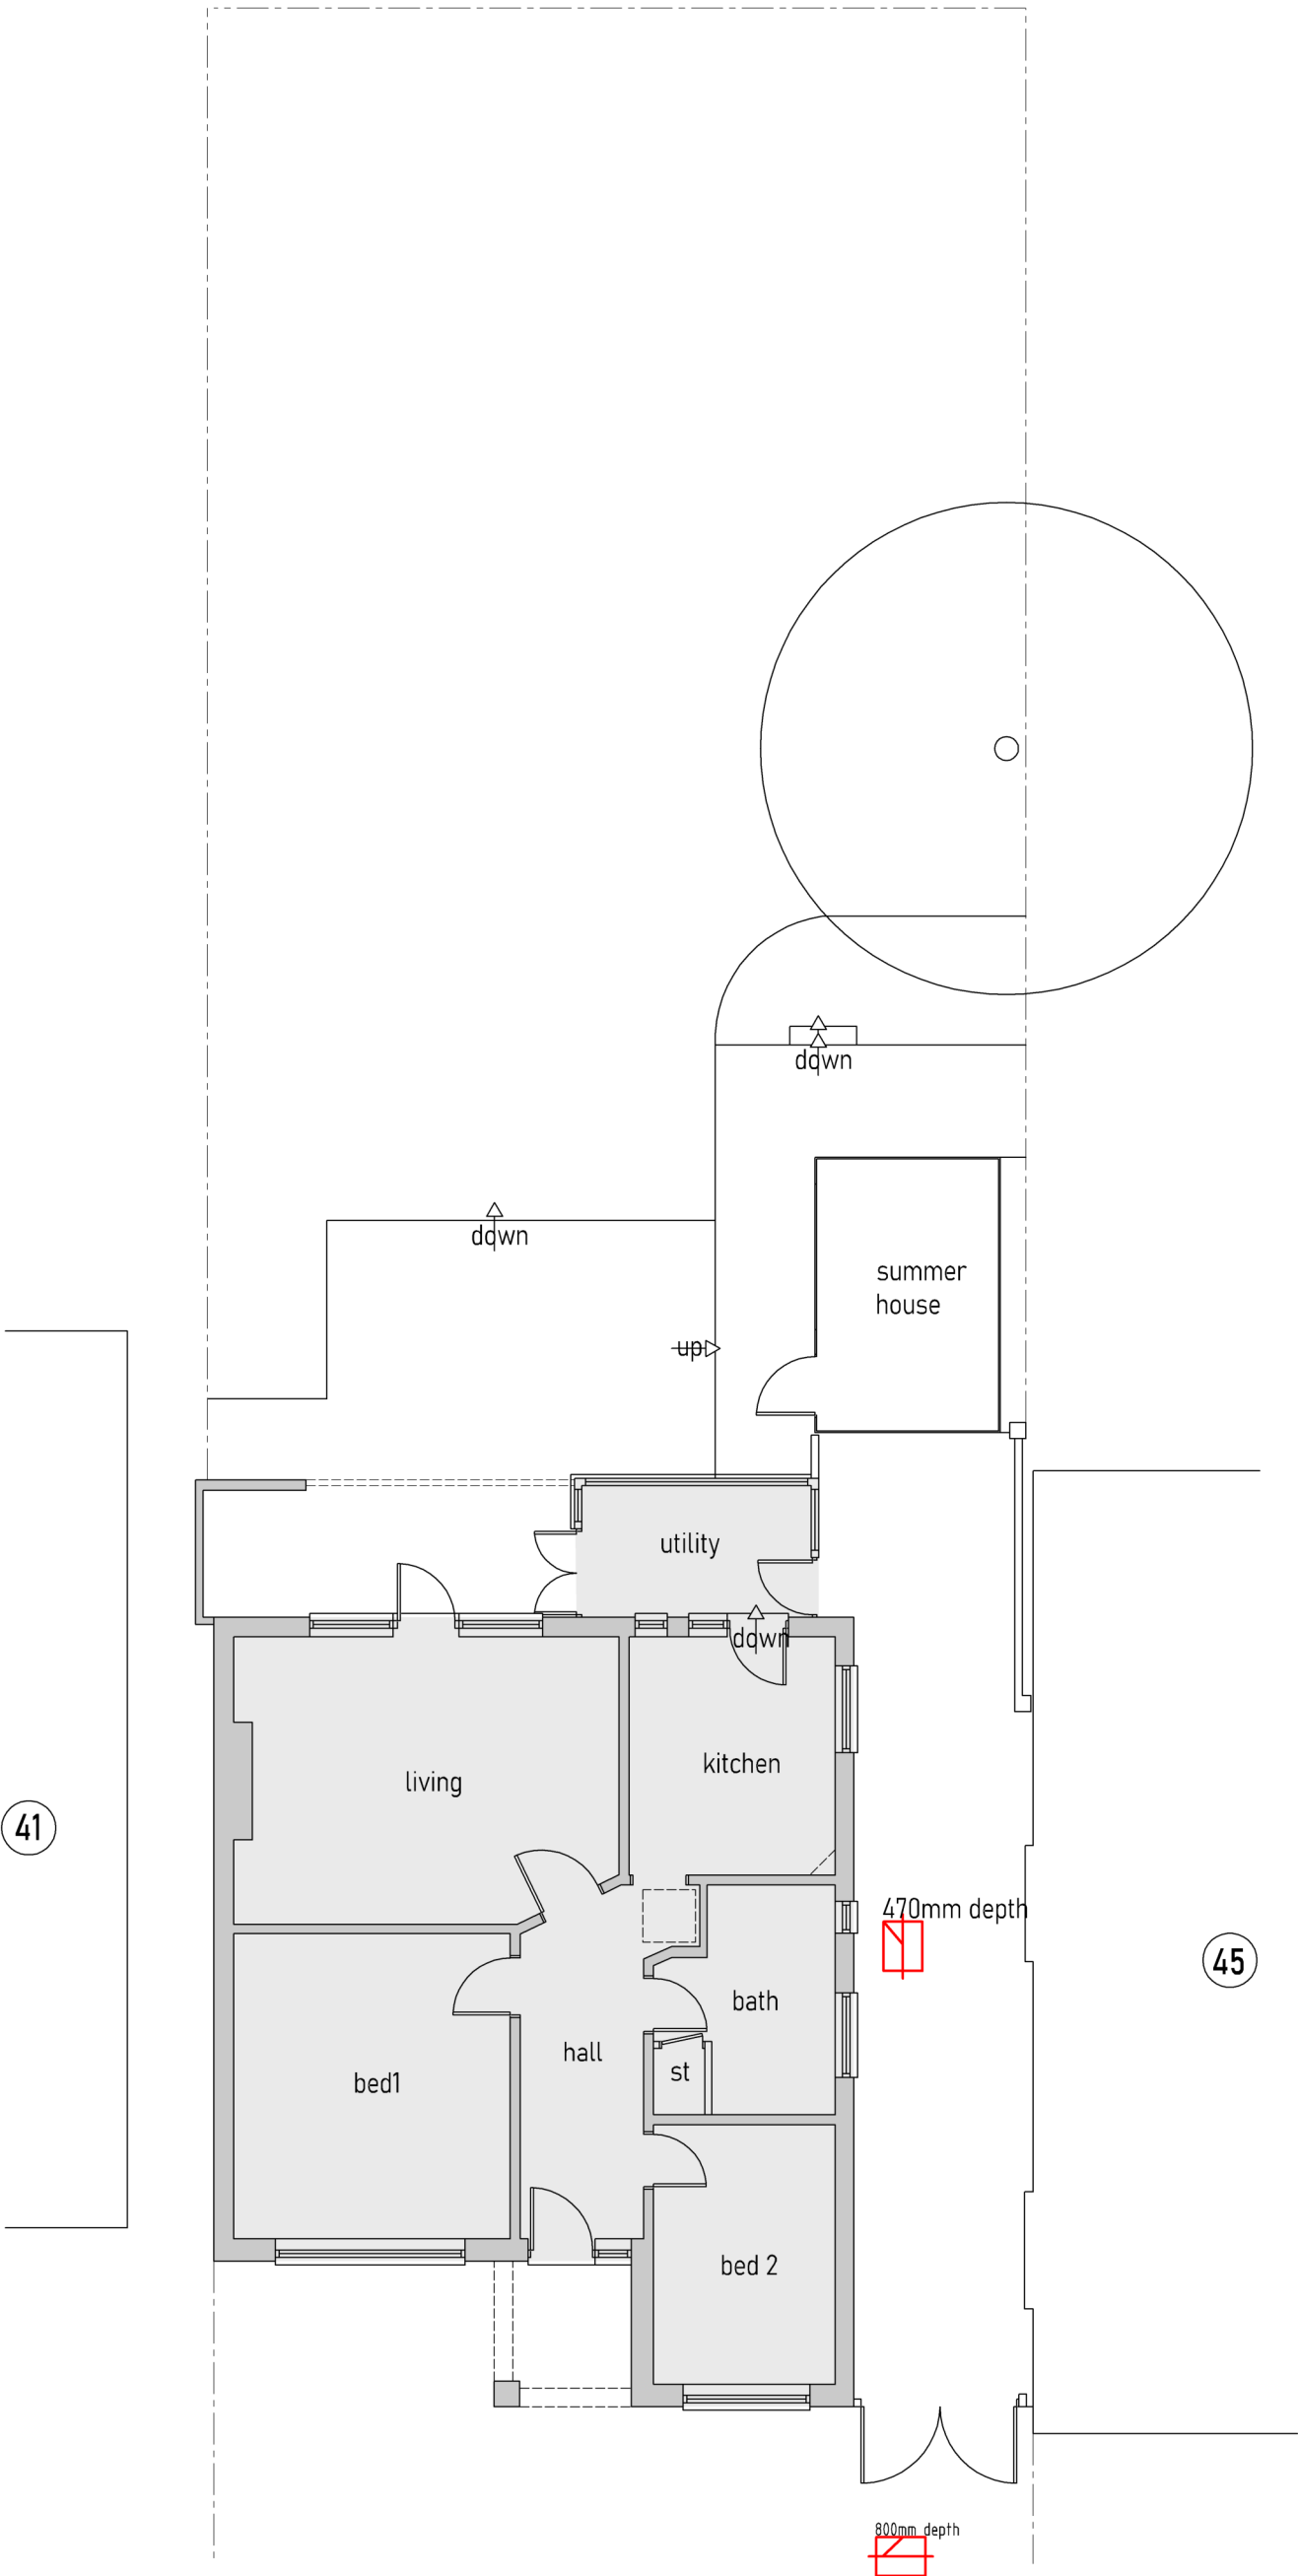

EXISTING DWELLING
GROUND FLOOR PLAN

- NOTES
1. All dimensions are to be checked on site prior to the commencement of work and any discrepancy is to be reported to the construction manager before construction.
 2. All work is to comply with current Building Regulations and allied legislation.
 3. All contractors and sub-contractors must ensure that they have the latest issue of this drawing and details before the commencement of work on site.
 4. All materials are to be used and installed in strict compliance with the relevant manufacturers instructions and recommendations.
 5. All works on site, managed and implemented as a result of the designs indicated on this drawing, are to be given full consideration for compliance with the Health and Safety CDM Regulations in respect of design and implementation on site and no works are to be undertaken if it is considered that compliance with the Building Regulations cannot be achieved.
 6. All dimensions shown in millimetres.
 7. Footprint of buildings shown at 1.0m above ground level.

client name:	drawing:	project address	drw no: 644 / P / 1	JACK DUSEK & CO.	date: 12 / 06 / 23
SOPHIA HAWRYLCZAK	EXISTING DRAWINGS SITE PLAN, FLOOR PLANS & ELEVATIONS	43 ROCHESTER ROAD, NORTHWOOD HILLS, HA6 1NJ	drawn: JD	ARCHITECTURE. PLANNING. DEVELOPMENT	scale: 1 : 100 / A2
			checked SC	T: 01895 831551 E: design@jackdusek.co.uk	rev: