






Scale 1:100

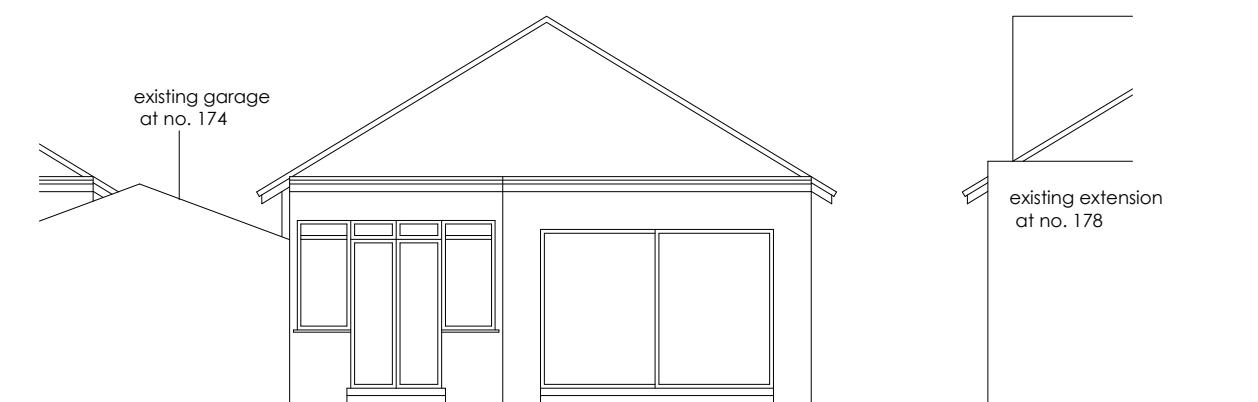

EXISTING REAR ELEVATION

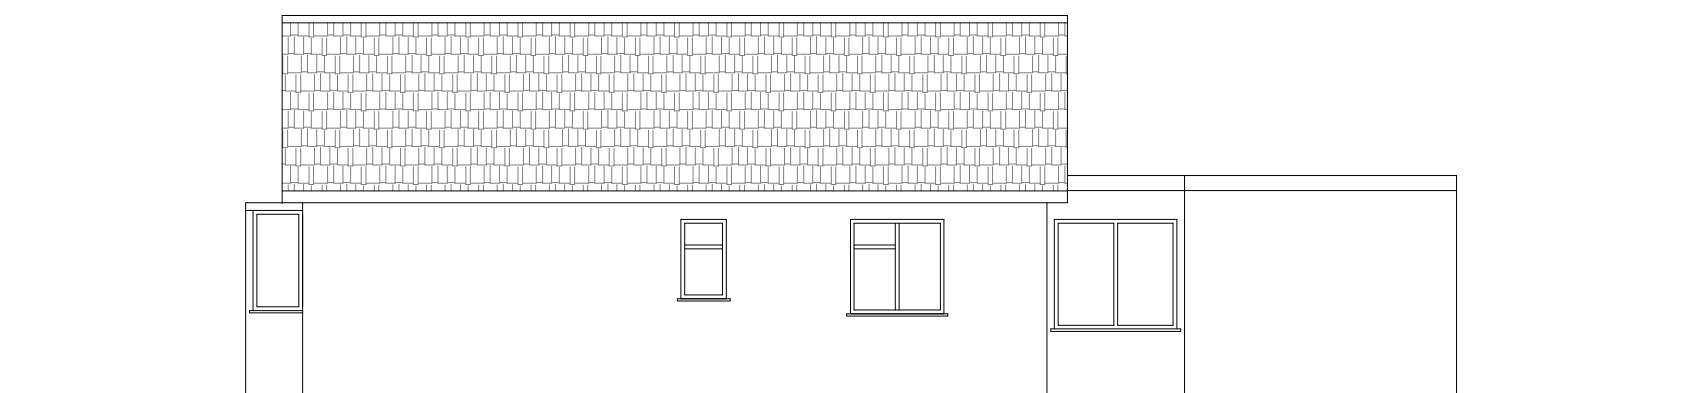

EXISTING SIDE (NORTH) ELEVATION

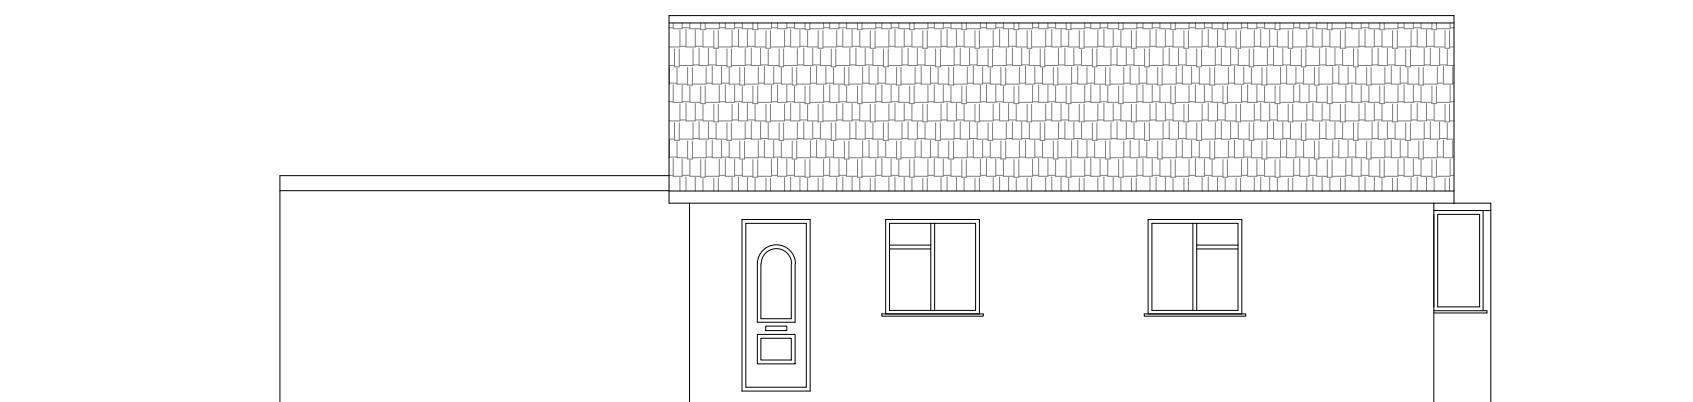

EXISTING SIDE (SOUTH) ELEVATION

Notes:
 All finishing materials to match existing.
 The Contractor to ensure the works are
 inspected & completed to the satisfaction of L.A.
 These drawings has been produced for planning
 approval purposes only. Compliance with
 Building Regulation is not to be assumed.
 Appropriate Party Wall Notices under the
 PARTY WALL 1996 ACT must be served on
 adjoining owners prior to commencement
 of the building works.
 Dimensions to be checked on site before
 commencement of any work. Any discrepancies
 to be verified with H F M DESIGN.
 These drawings are copyright © H F M DESIGN

Date:	Revisions:	

H F M DESIGN		
Email: info@hfmdesign.co.uk		
Tel: 079000 85267		
Site:		
176 Harlington Road Hillingdon UB8 3HA		
Drawing Title:		
Existing Elevations		
Client:	Date:	Drawn by:
	July 2023	
Drawing No.:	Scale:	
MH/0723/HHP2	1:100@A3	