


Existing Ground Floor Plan

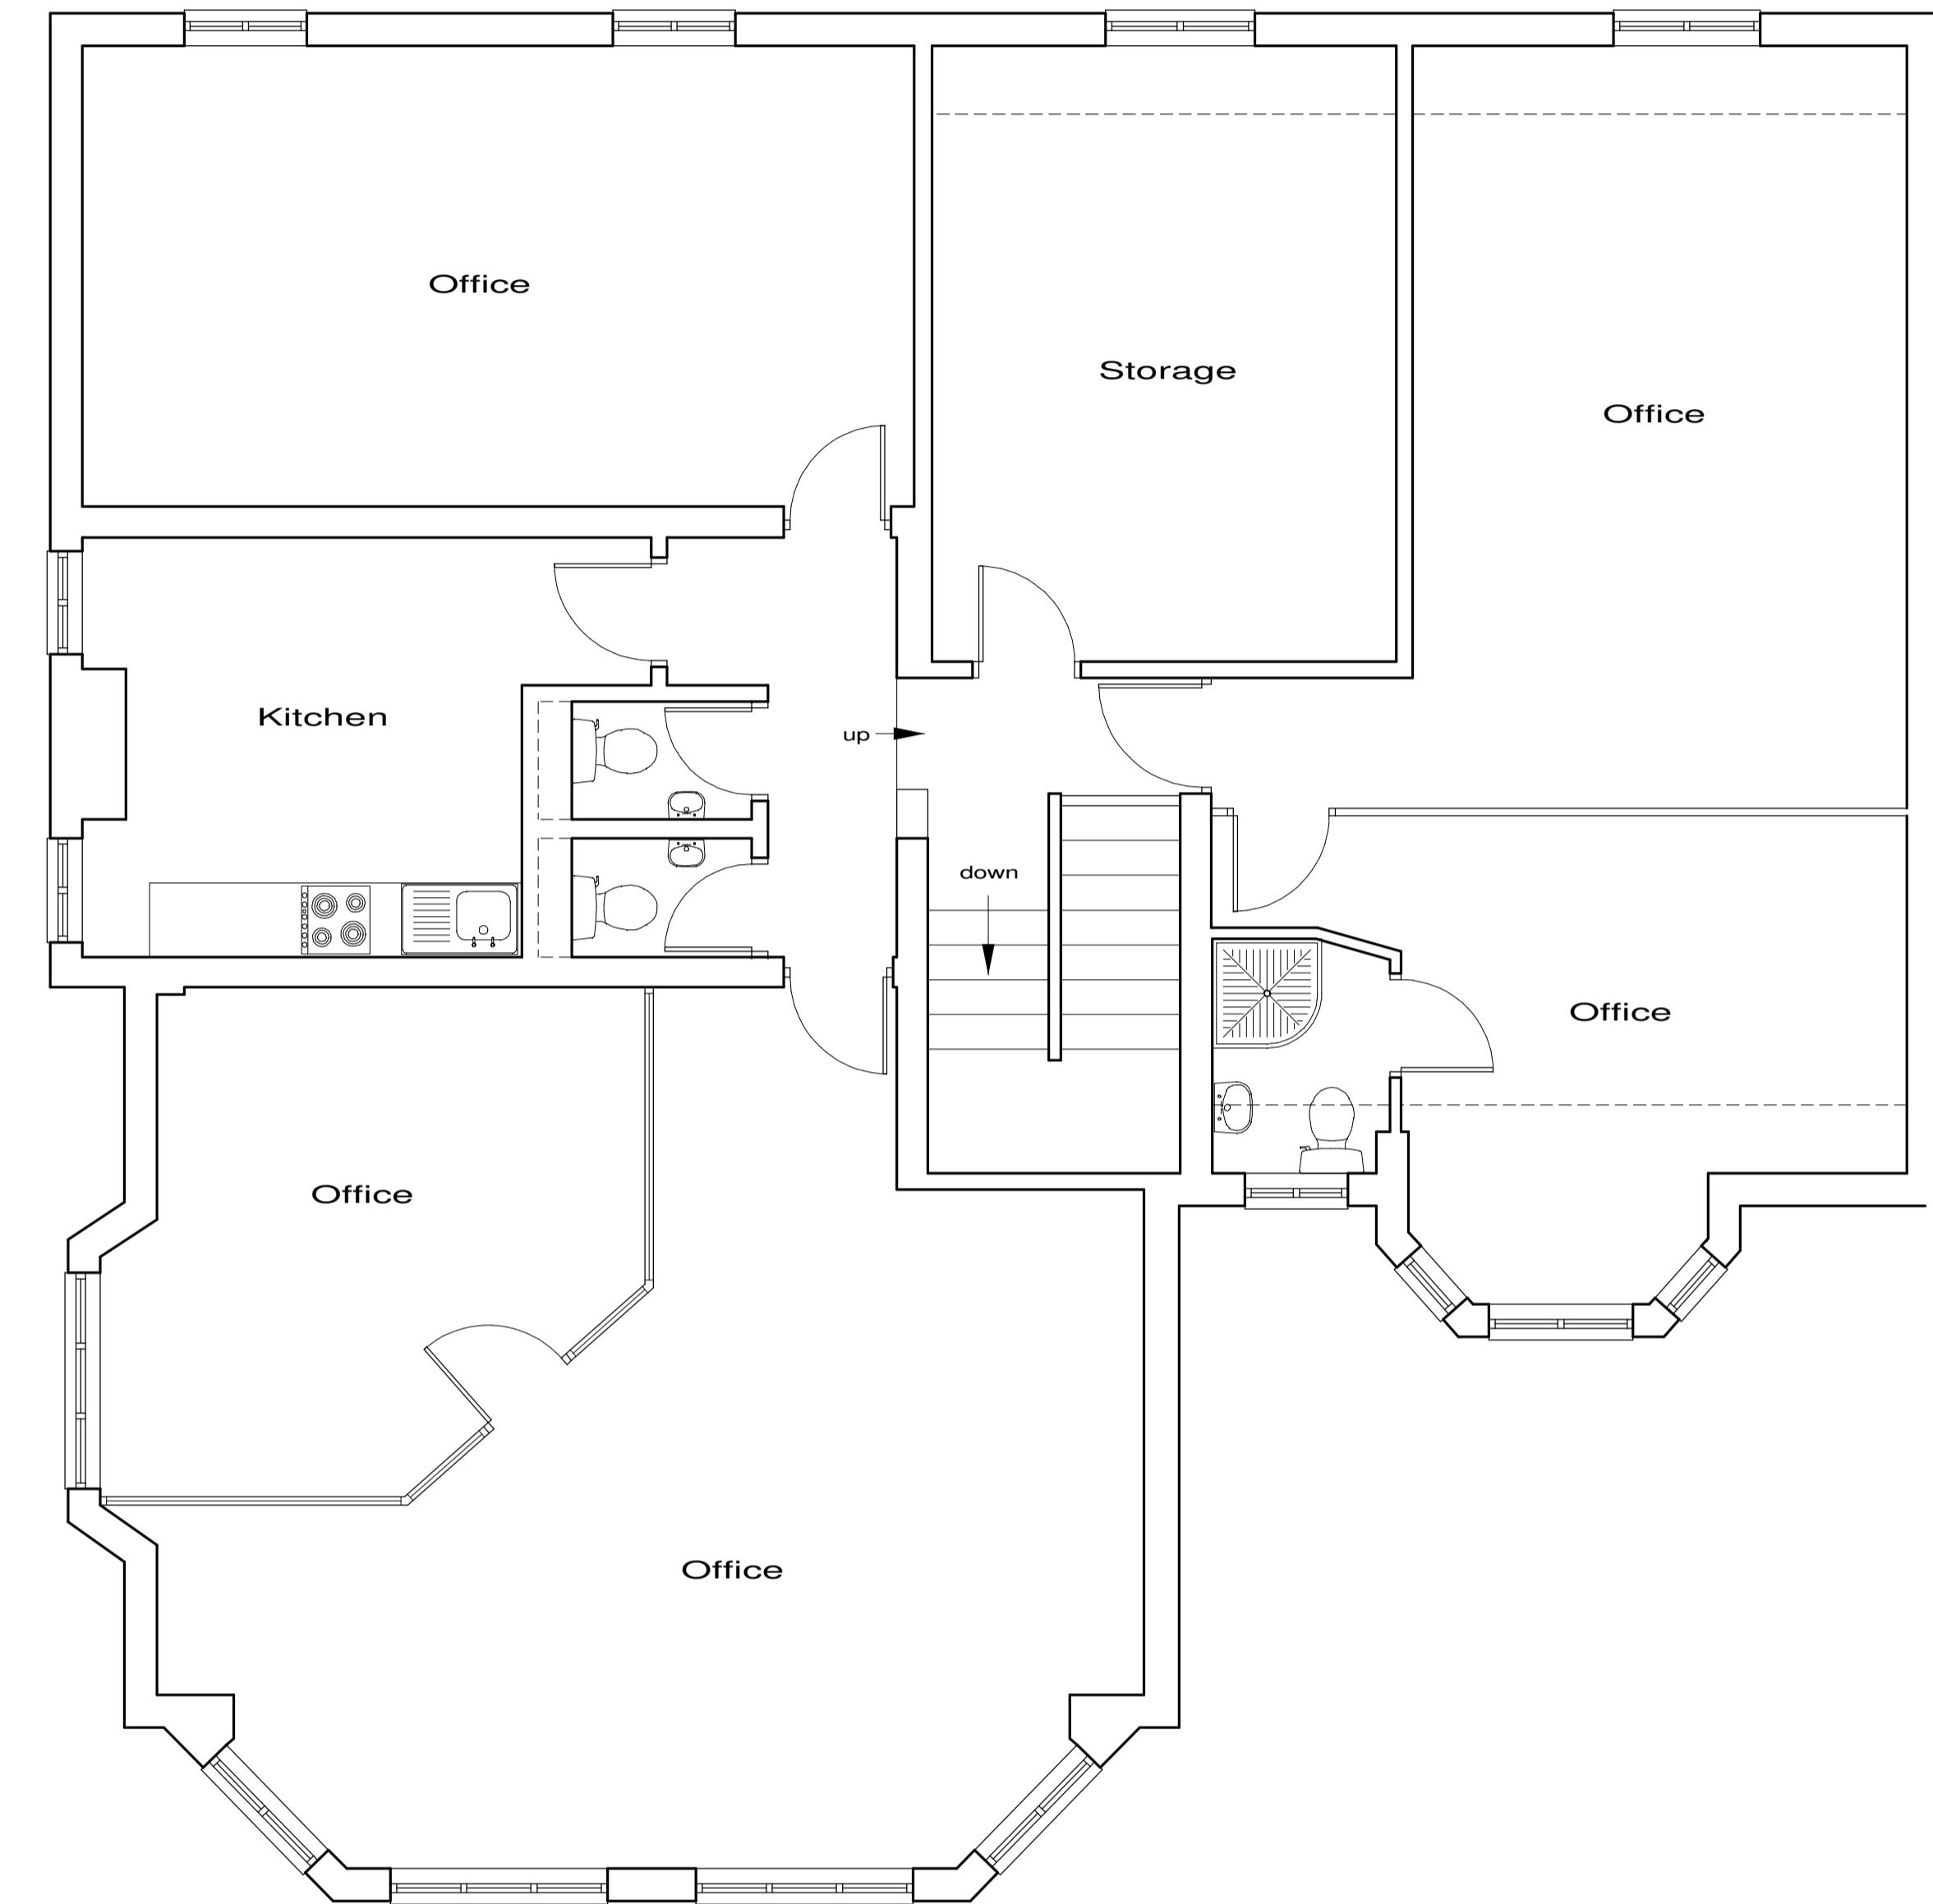

Existing First Floor Plan

Revisions :		
Site	2 - 4 High Road, Ickenham, Middx, UB10 8LJ.	
Client	JMA Parent Company Ltd	
Detail	Existing Plans	
Scale	1/50	Drawing Number
Date	24/01/23	4079/ 1
Drawn by	JAS	Size A1
F.J. Thompson & Co		
		Unit 4, 80 High Street, Egham, Surrey, TW20 9HE.
Tel 01933 720277 www.fjthompson.co.uk email: surveys@fjthompson.co.uk		

These plans have been produced to a recognized scale and a standard paper size, both shown in the title block. If you have received this drawing as a pdf or similar file type, please check when printing that you have an accurately sized drawing using the scale bar provided.

0 1m 2m 3m 4m 5m 6m 7m 8m 9m 10m
1/50 Bar Scale