


Proposed Ground Floor Plan

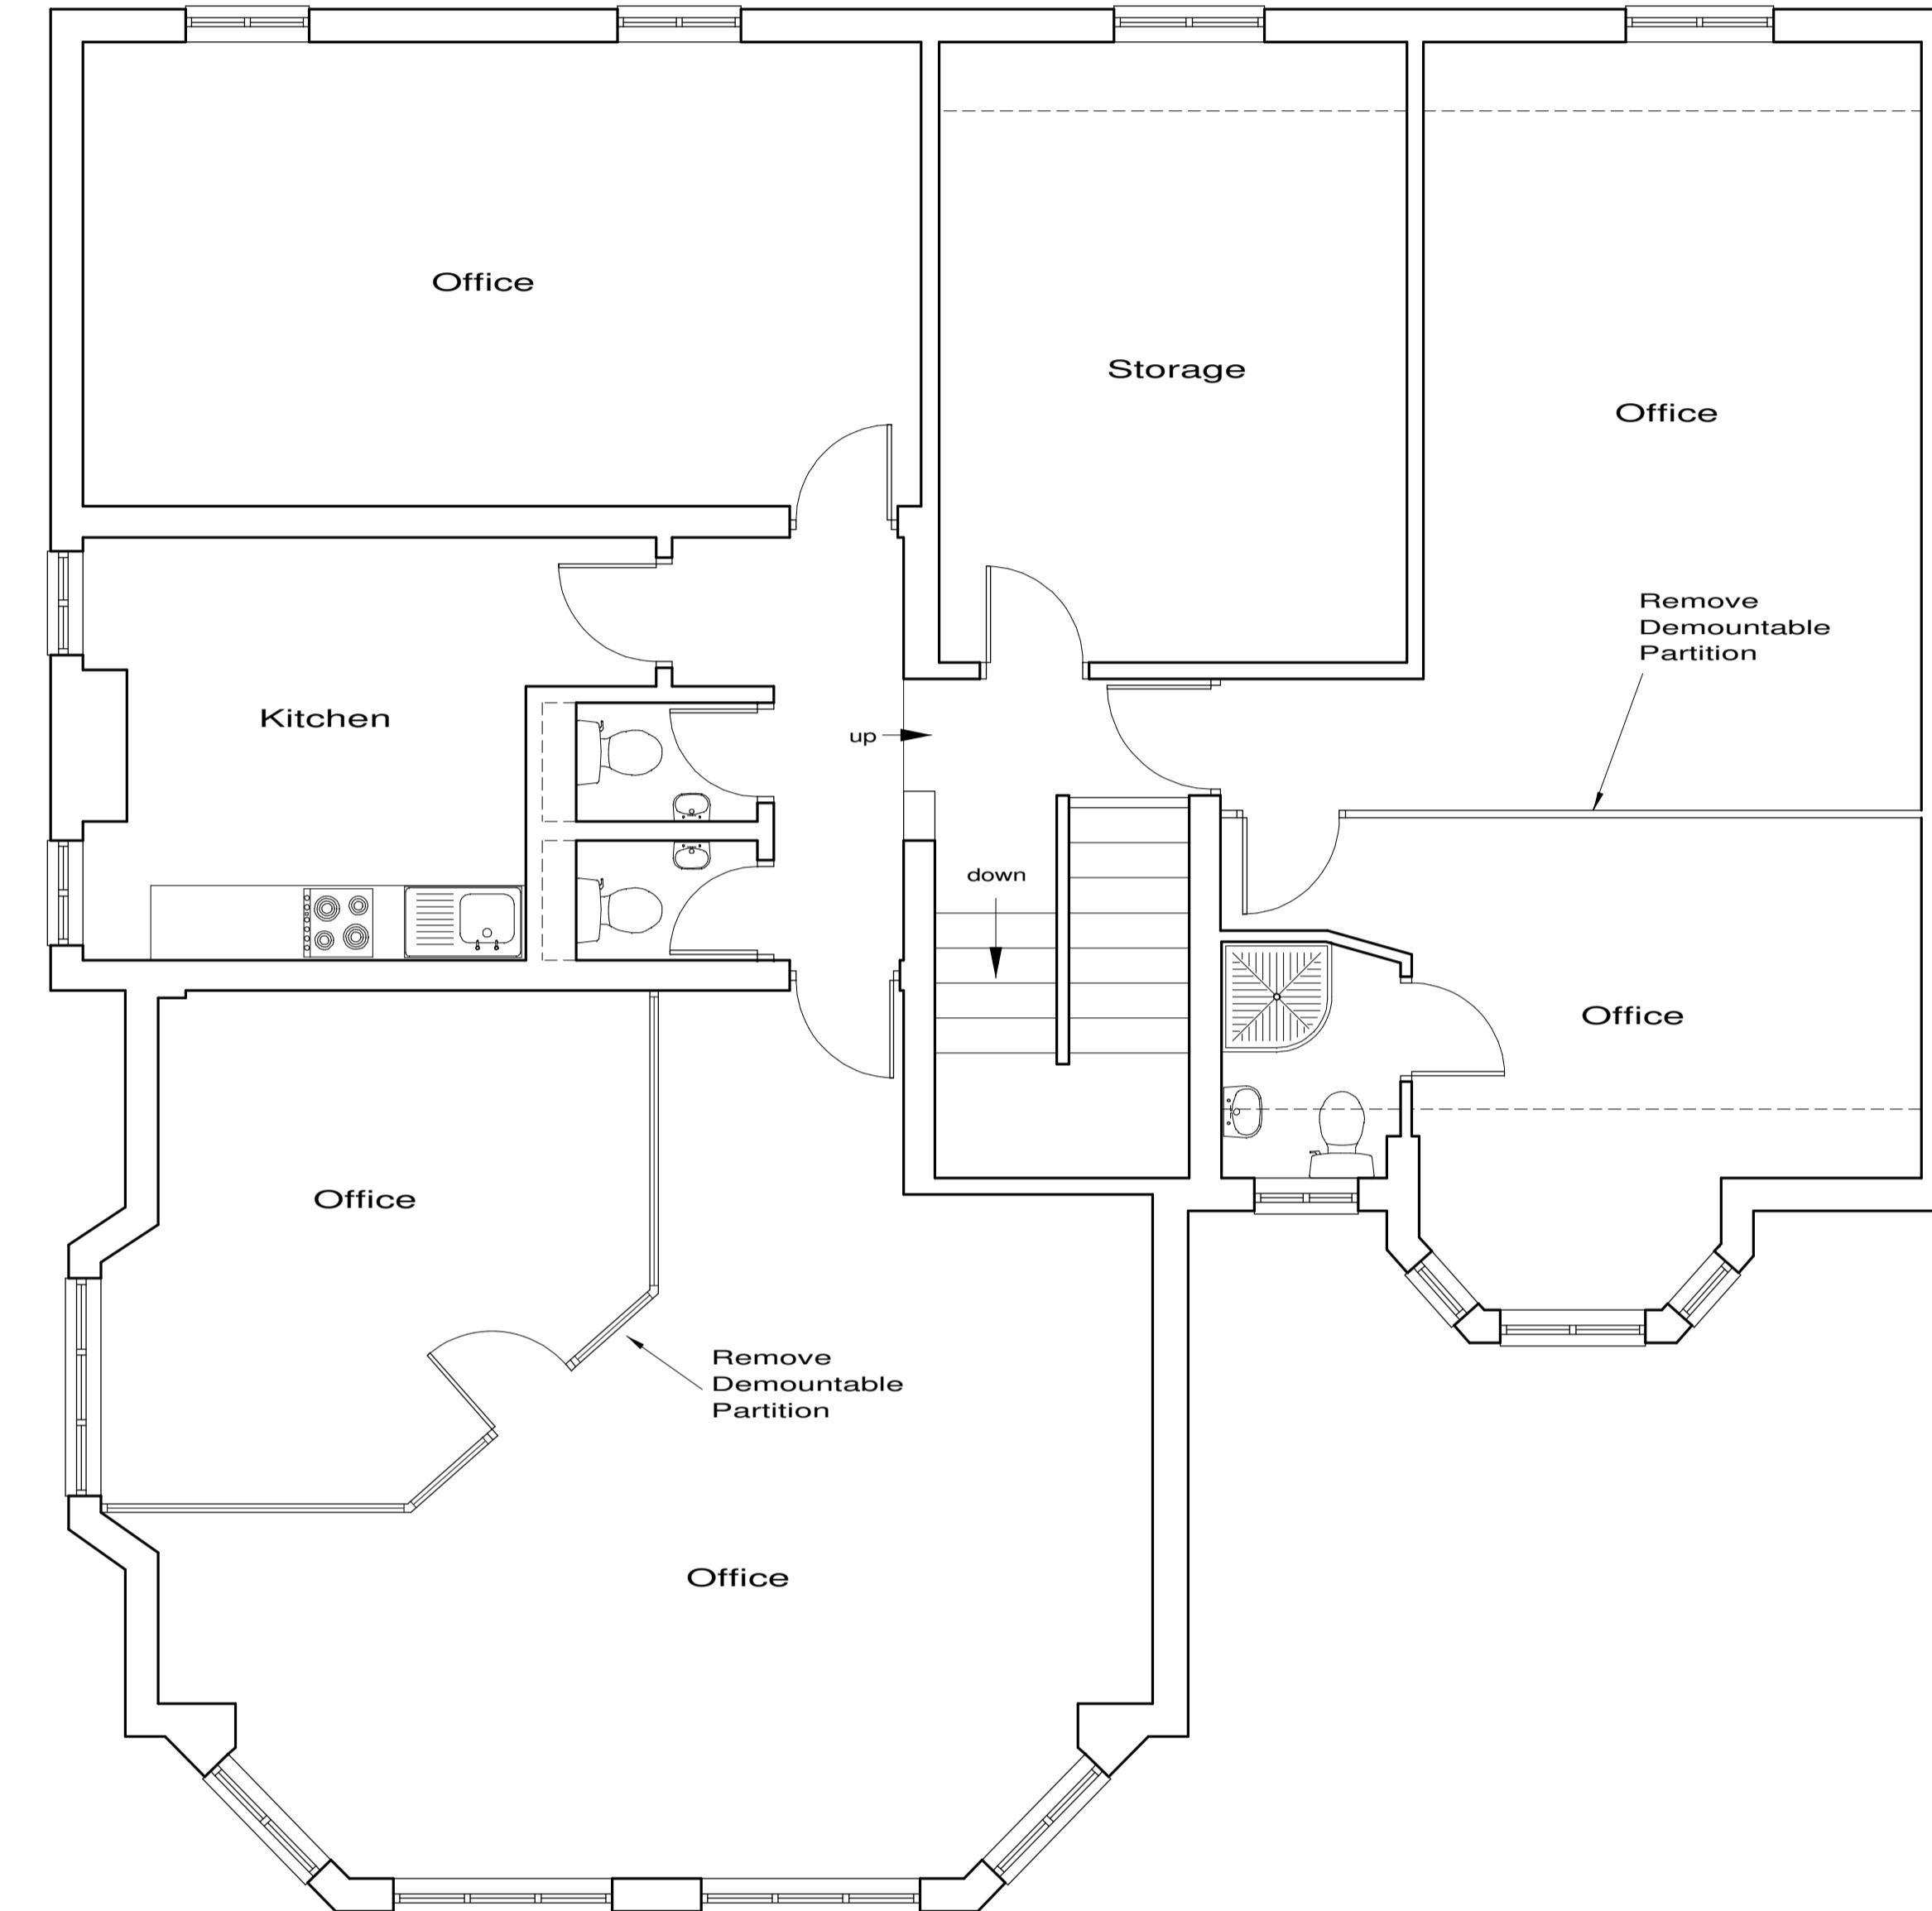

Proposed First Floor Plan

These plans have been produced to a recognized scale and a standard paper size, both shown in the title block. If you have received this drawing as a pdf or similar file type, please check when printing that you have an accurately sized drawing using the scale bar provided.

0 1m 2m 3m 4m 5m 6m 7m 8m 9m 10m
1/50 Bar Scale

Revisions : Rev A: Internal opening altered Aug 24	
Site 2 - 4 High Road, Ickenham, Middx, UB10 8LJ.	
Client JMA Parent Company Ltd	
Detail Proposed Plans	
Scale 1/50 Drawing Number	
Date 28/05/24 4079/ 4A	
Drawn by JAS Size A1	
F.J. Thompson & Co	
 Unit 4, 80 High Street, Egham, Surrey, TW20 9HE.	
Tel 01933 720277 www.fjthompson.co.uk email: surveys@fjthompson.co.uk	