

1 GROUND FLOOR PLAN
SCALE 1:50 @ A1


Notes:
Copyright: The contents of this drawing may not be reproduced in whole or part without the written consent of Mumtaz Designs and Associates.

This drawing is to be read in conjunction with the scope of works, specification and premeasure

No dimensions to be scaled from this drawing

All dimensions to be checked on site by the Contractor

Where discrepancy occurs between scope of works, specification and premeasure and drawings the Contract Administrator must be notified immediately

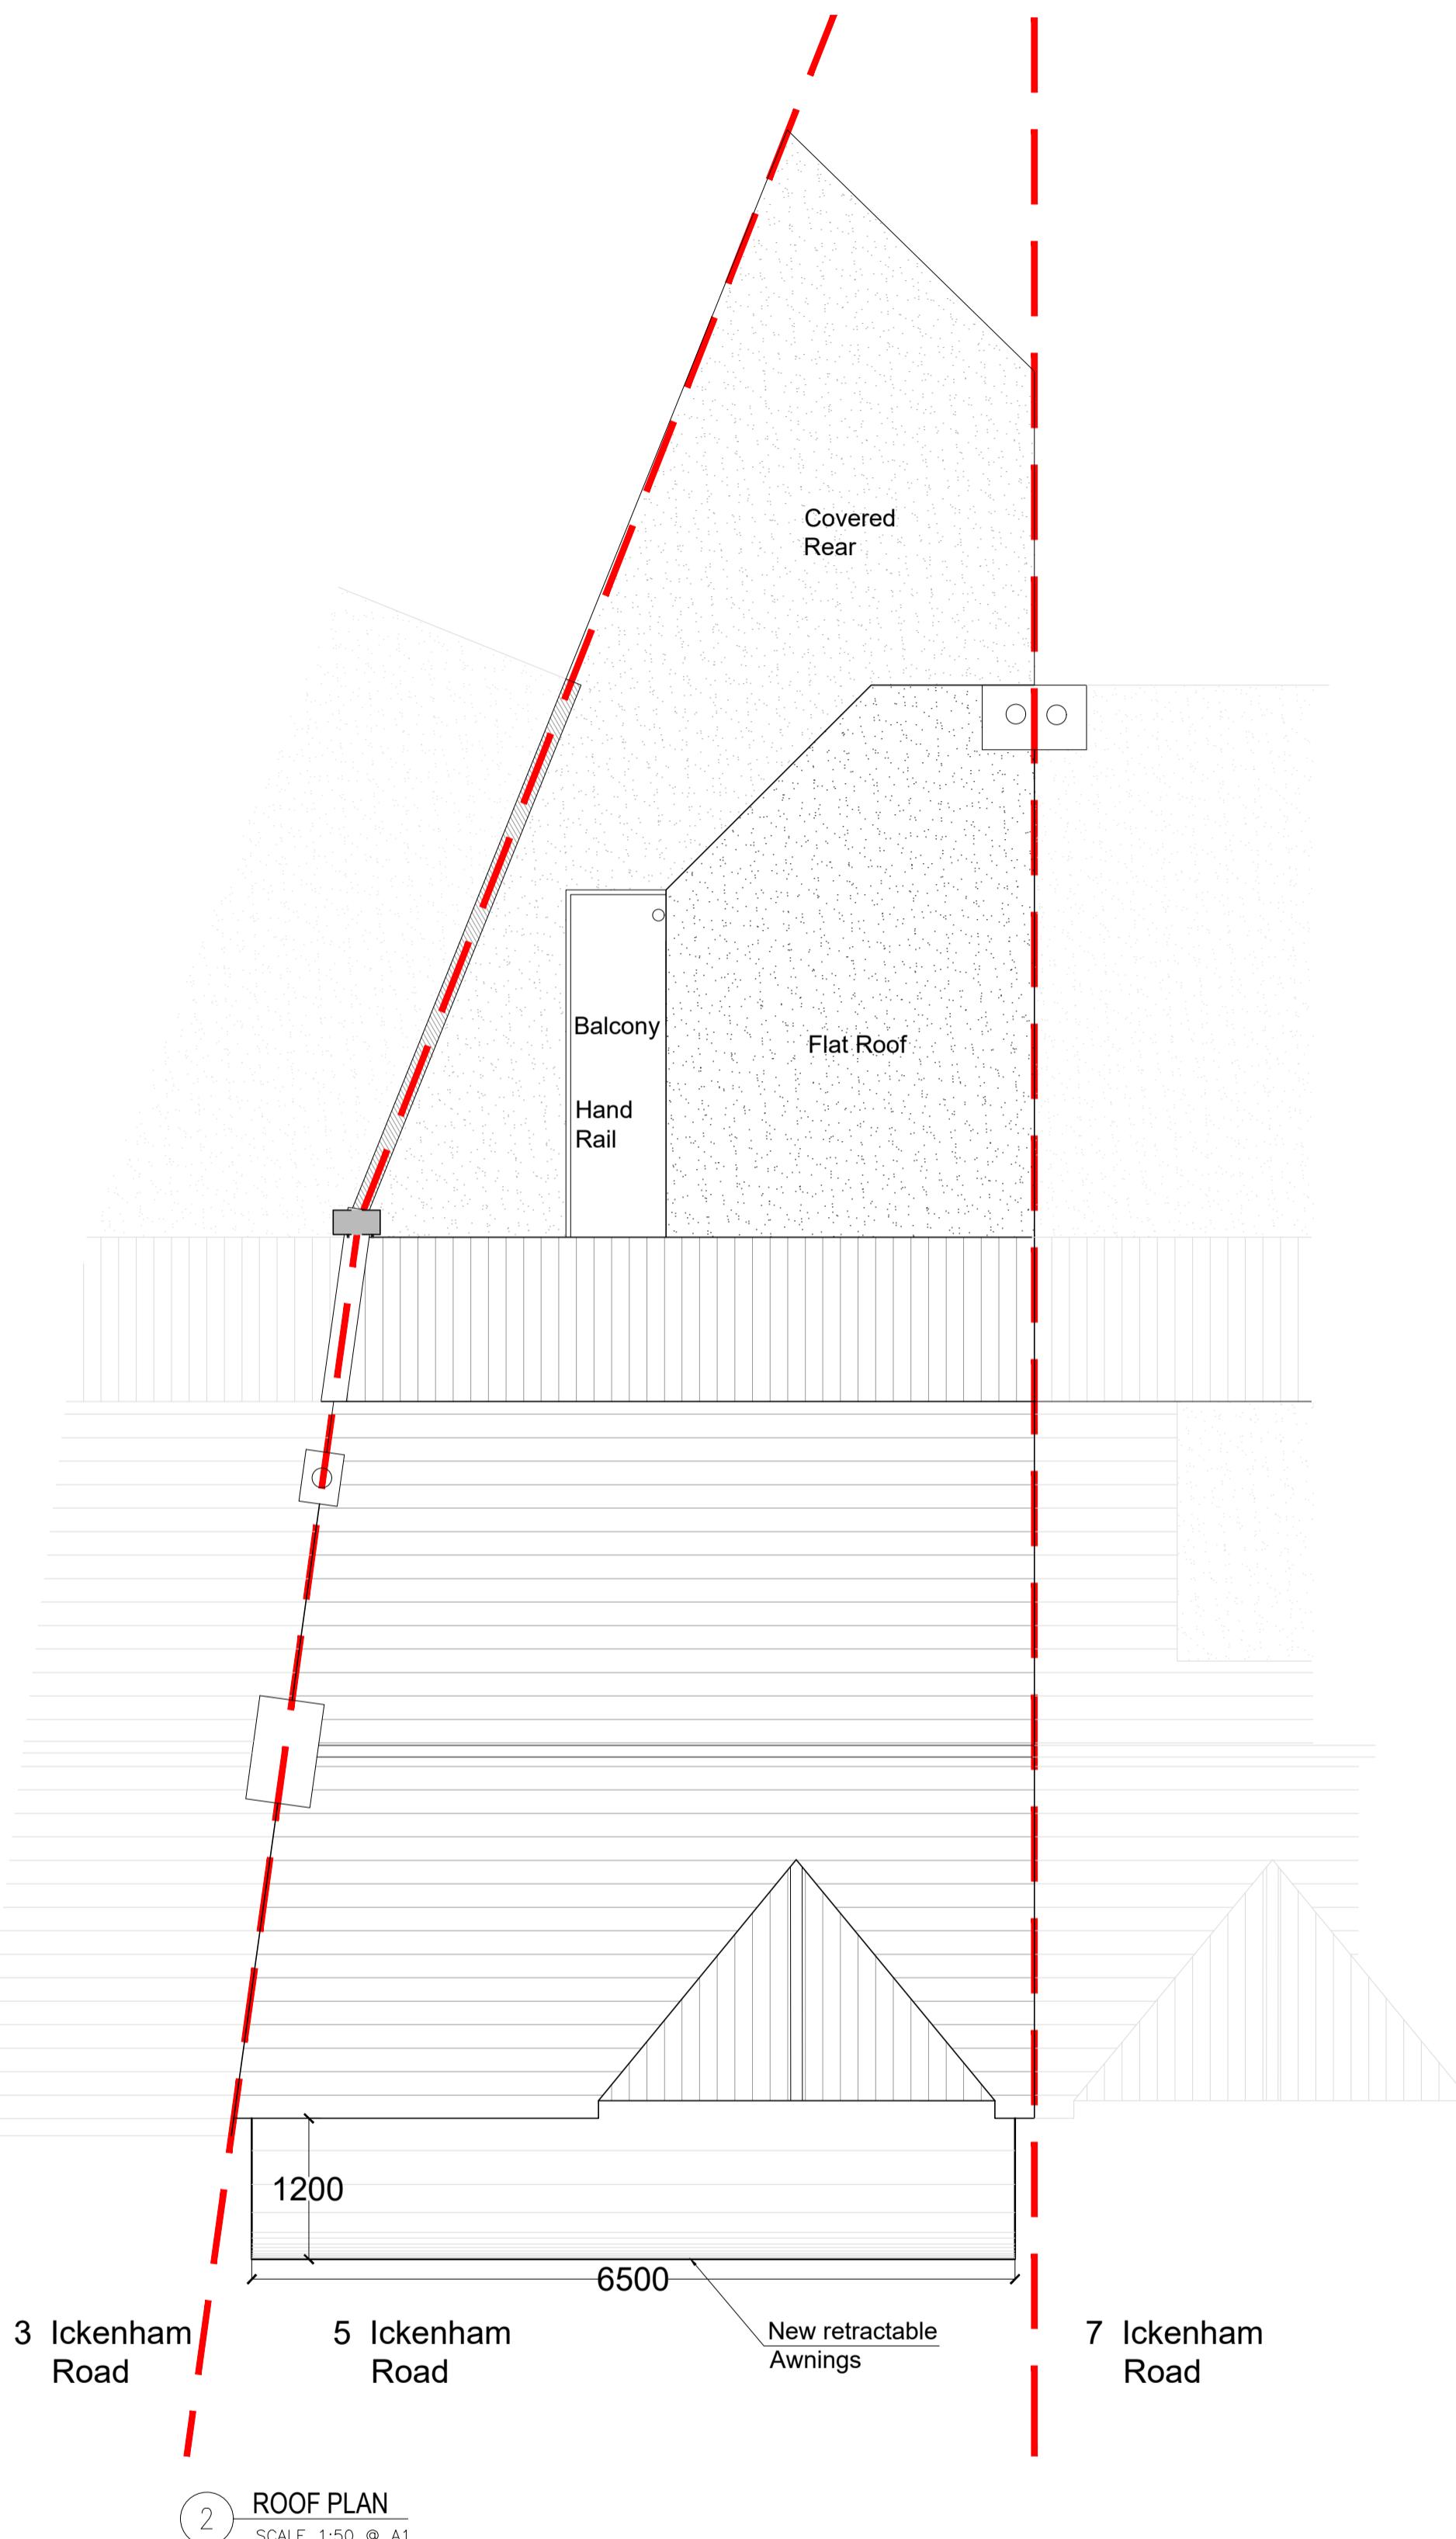

2 ROOF PLAN
SCALE 1:50 @ A1

P1 ISSUED FOR PLANNING 15/07/2023 MA MA
REV DESCRIPTION DATE DRAWN CHECK

RETROSPECTIVE PLANNING



MA Design & Associates


Project Title:
PIZZA TAKEAWAY
5 ICKENHAM ROAD
RUISLIP
HA4 7BT

Drawing Title:
Proposed Plans

Scale: 1:50@A1 1:100@A3 Date: Drawn: Checked:
JULY 2023 MA MA

Drawing No: 1826(02)02 Revision P1

PROPOSED PLANS

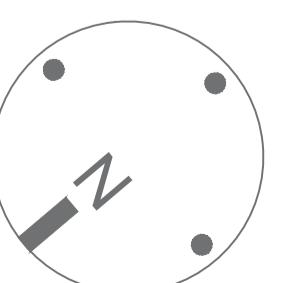

0 1 2 3 4 5
SCALE 1 : 50