



Ground Floor Plan

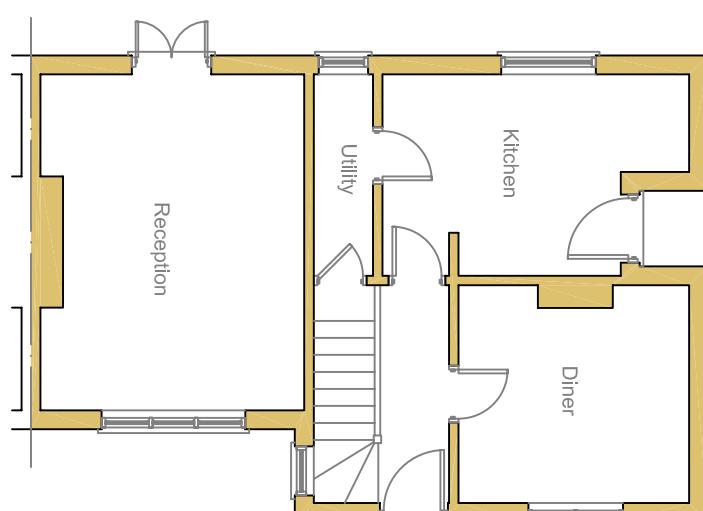


Side Elevation (RHS)

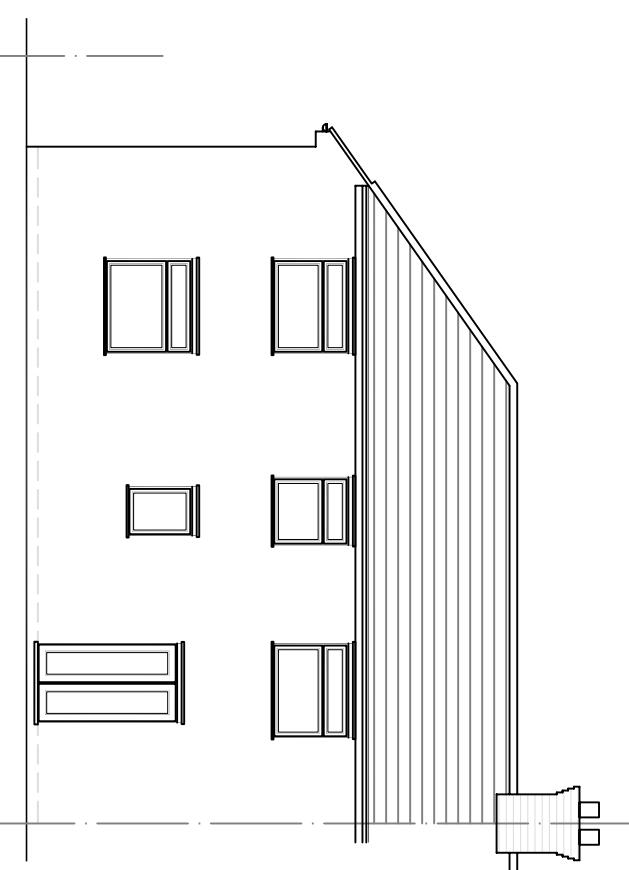


Rear Elevation

Side Elevation (LHS)

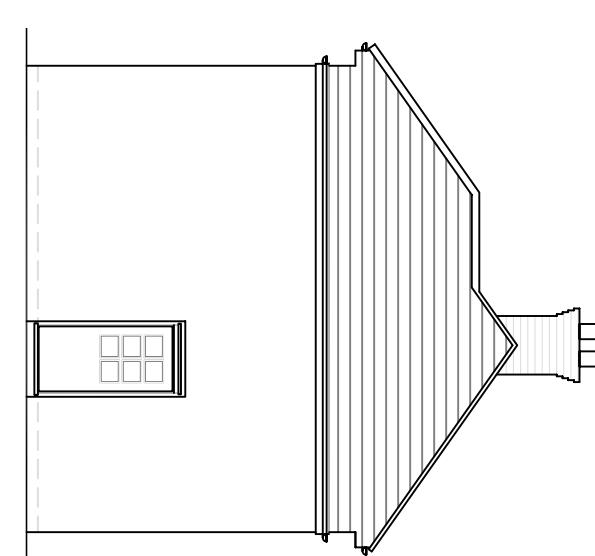

Side Elevation (LHS)

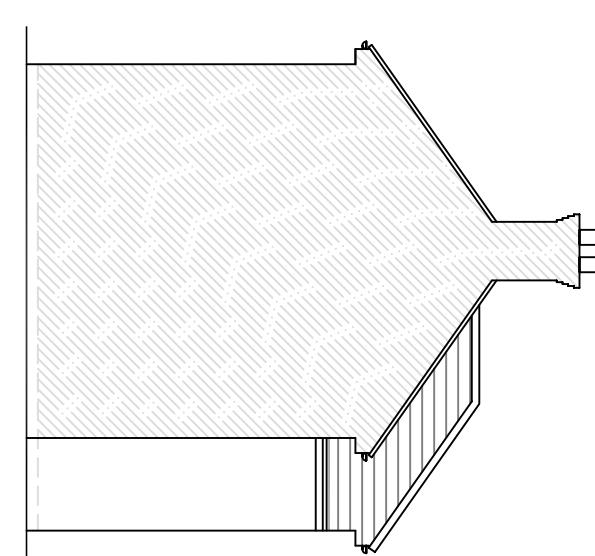

These drawings should be approved by local Authority
No dimensions to be scaled from this drawing. All dimensions
to be checked on site. This drawing is copyright and should
not be reproduced without permission of the Architects.
client:
Mr. Singh

project:
10 Halsway
Hayes
UB3 3JS

drawing:

**Existing Elevations
& Ground Floor Plan**

scale: 1:100 date: Jul 2023 drawn:
rev: