




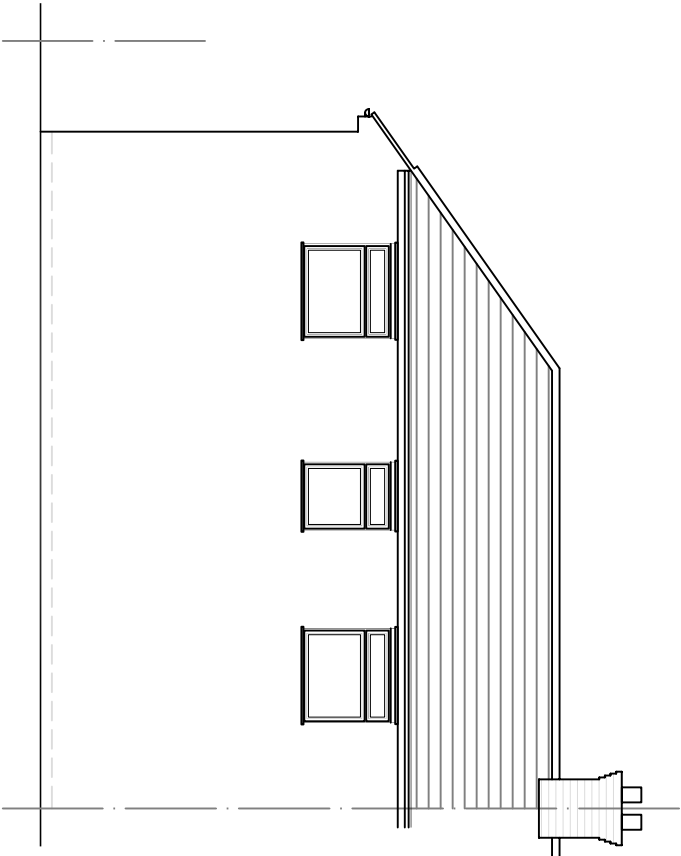


South Elevation

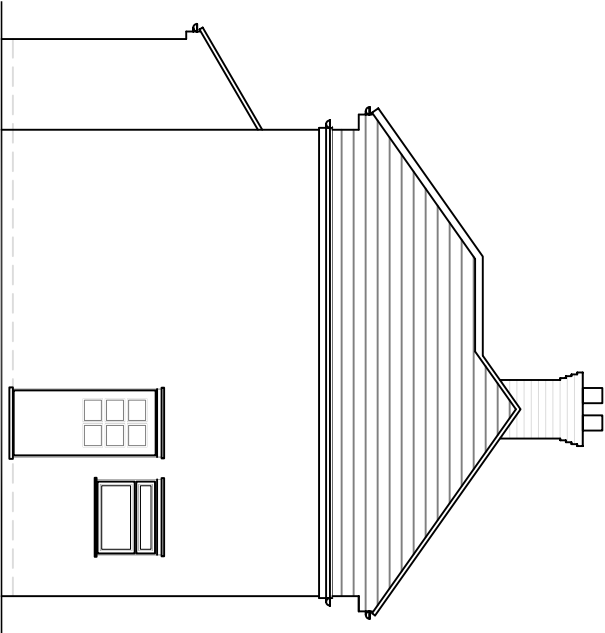


West Elevation

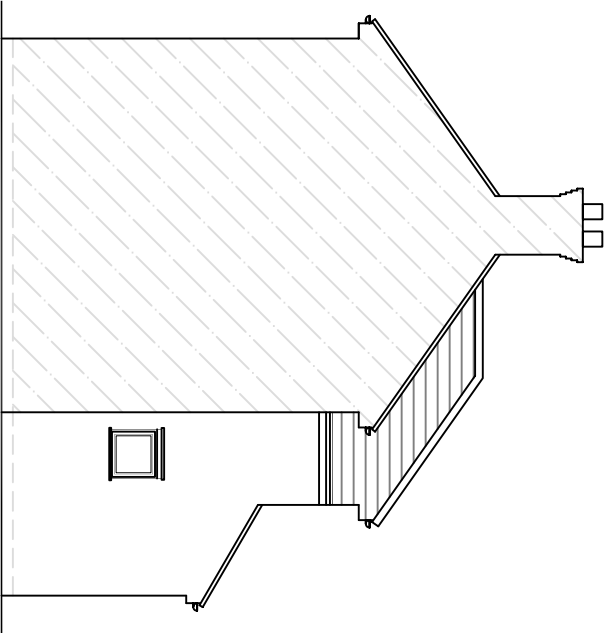

East Elevation

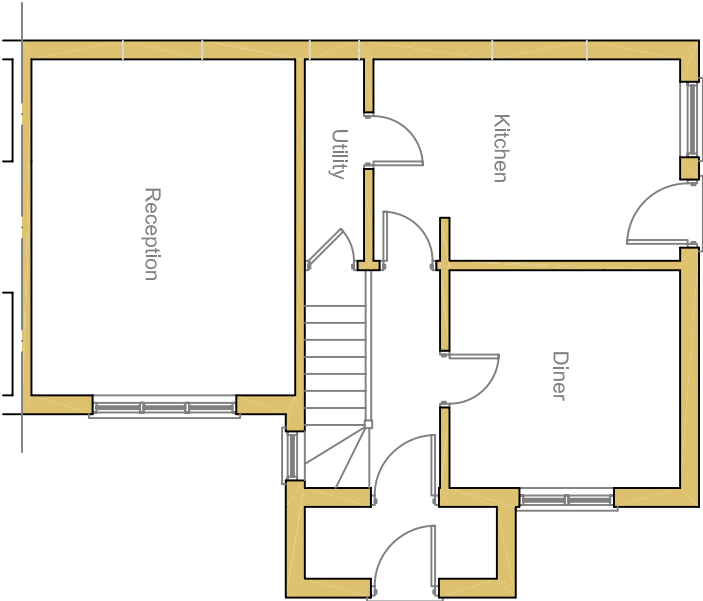

Ground Floor Plan

 

rev		

These drawings should be approved by local Authority

No dimensions to be scaled from this drawing. All dimensions to be checked on site. This drawing is copyright and should not be reproduced without permission of the Architects.

client:

Mr Singh

project:

**10 Halsway
Hayes
UB3 3JS**

drawing:

**Existing Elevations
& Ground Floor Plan**

scale: 1:100 date: Sept 2026 drawn:

02 / 10

rev: