


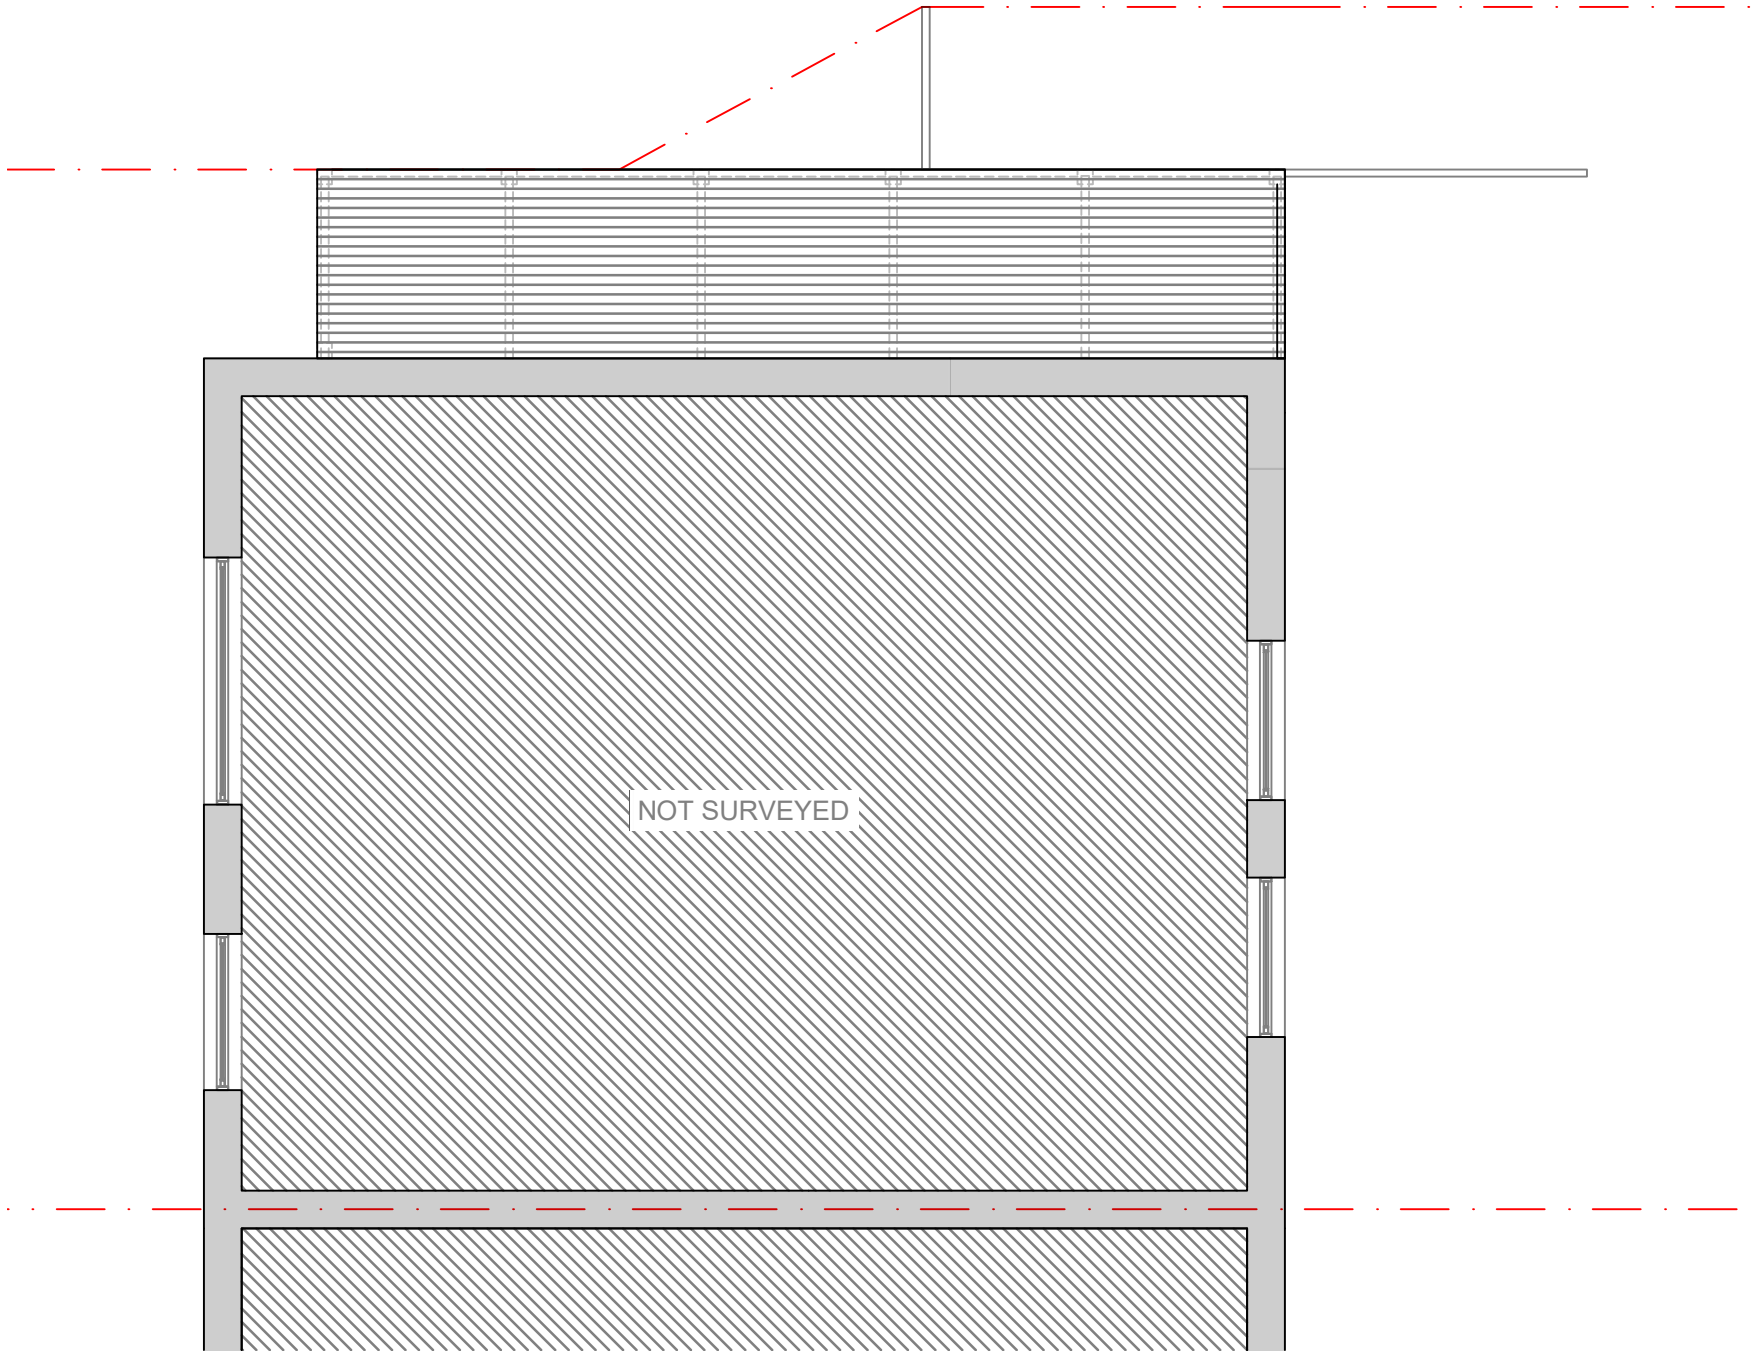

EXISTING FIRST FLOOR PLAN
Scale 1:50

					North: Graphic scale:	Content:					PIERINI D E S I G N S	
						EXISTING FIRST FLOOR PLAN						
						Address: 110 COLLINGWOOD ROAD, UXBRIDGE, UB8 3EN			Client: KP BUILDING CONTRACTORS			
						Scale: 1:50	Date: 06/2023	Drawn by: LD		Checked by: LD		
P1	24.06.23	PRELIMINARY ISSUE	LD	LD		Purpose:		File:	Size:	No. Drawing:	Revision:	
Rev.	Date	Details	Drawn	Checked		PLANNING			A3	A-101	P1	