
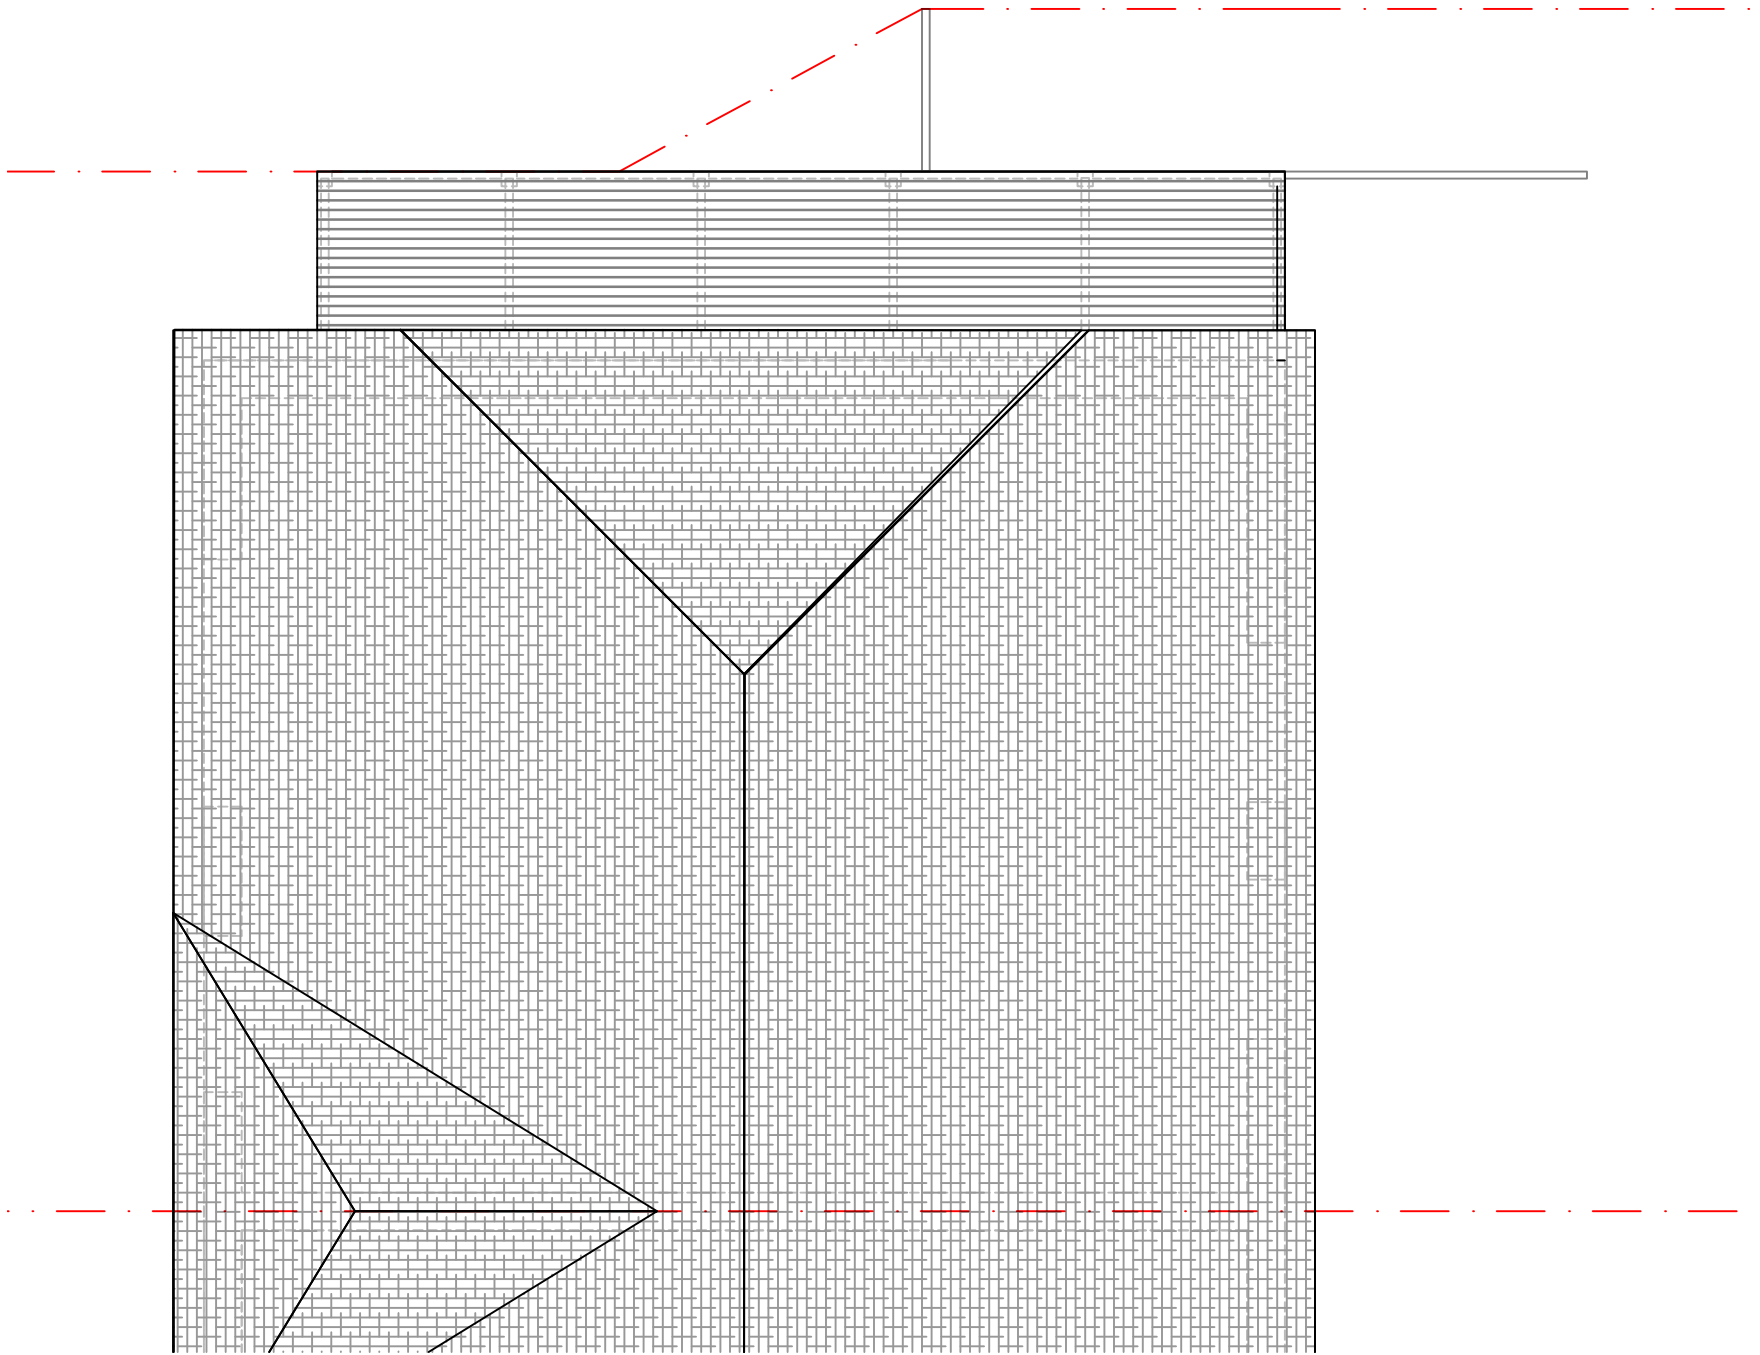


 

EXISTING ROOF PLAN
Scale 1:50

					North:  Graphic scale: 	Content: EXISTING ROOF PLAN					PIERINI DESIGNS	
						Address: 110 COLLINGWOOD ROAD, UXBRIDGE, UB8 3EN		Client: KP BUILDING CONTRACTORS				
						Scale: 1:50	Date: 06/2023	Drawn by: LD		Checked by: LD		
P1	24.06.23	PRELIMINARY ISSUE	LD	LD		Purpose: PLANNING		File:	Size: A3	No. Drawing: A-102	Revision: P1	
Rev.	Date	Details	Drawn	Checked								