


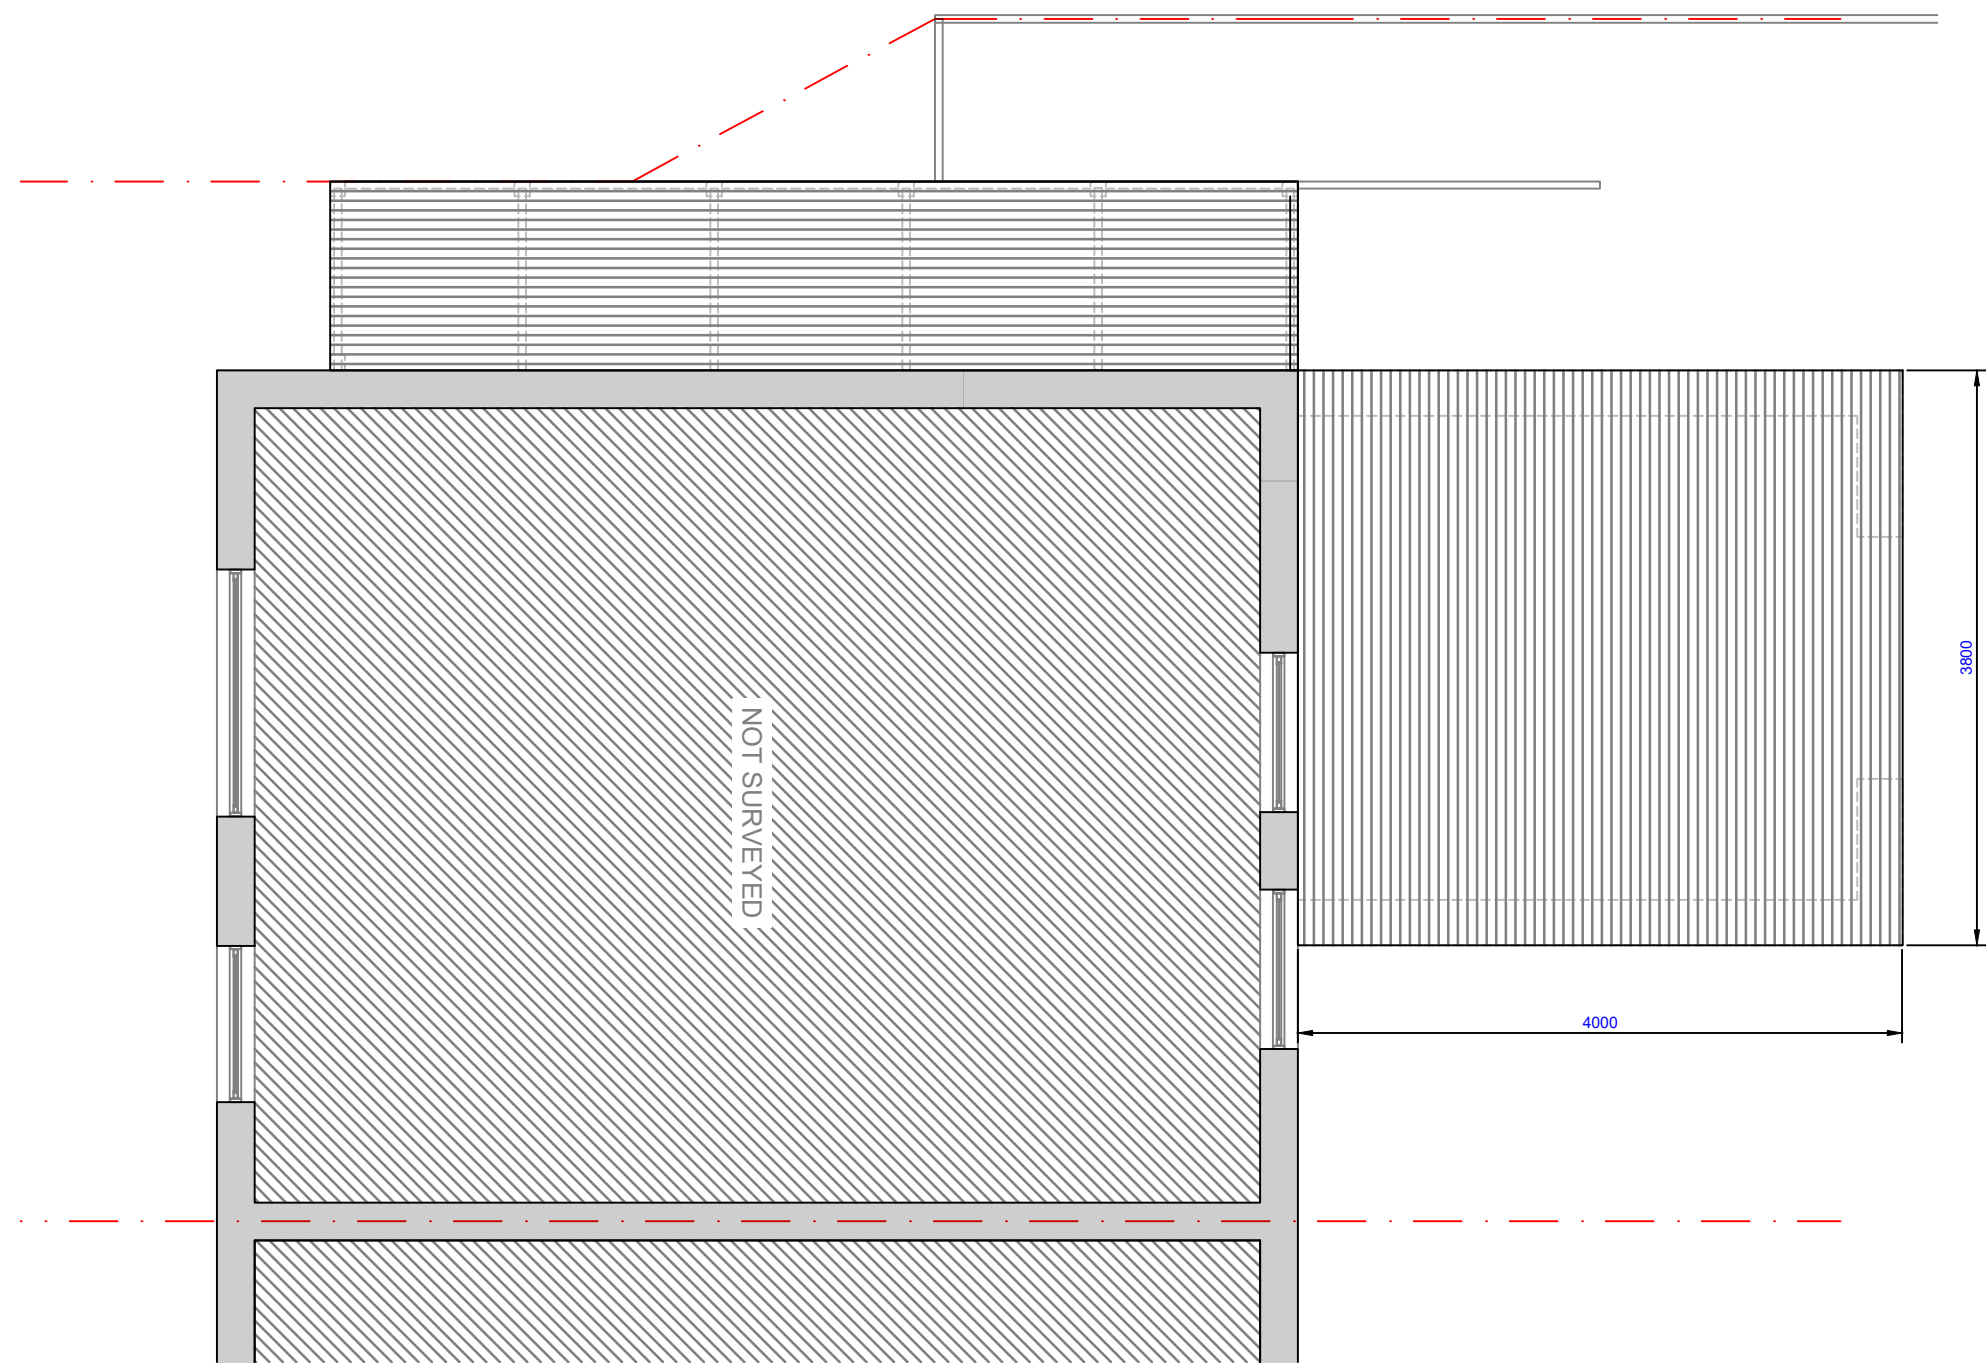

- EXISTING WALL
- NEW WALL
- DEMOLITION

PROPOSED FIRST FLOOR PLAN
Scale 1:50

					North:  Graphic scale: 	Content: PROPOSED FIRST FLOOR PLAN					PIERINI DESIGNS	
						Address: 110 COLLINGWOOD ROAD, UXBRIDGE, UB8 3EN		Client: KP BUILDING CONTRACTORS				
							Scale: 1:50	Date: 06/2023	Drawn by: LD		Checked by: LD	
P2	20.07.23	LAYOUT UPDATED		LD	LD	Purpose:		File:	Size:	No. Drawing:	Revision:	
P1	24.06.23	PRELIMINARY ISSUE		LD	LD	PLANNING			A3	A-201	P2	
Rev.	Date	Details		Drawn	Checked							