


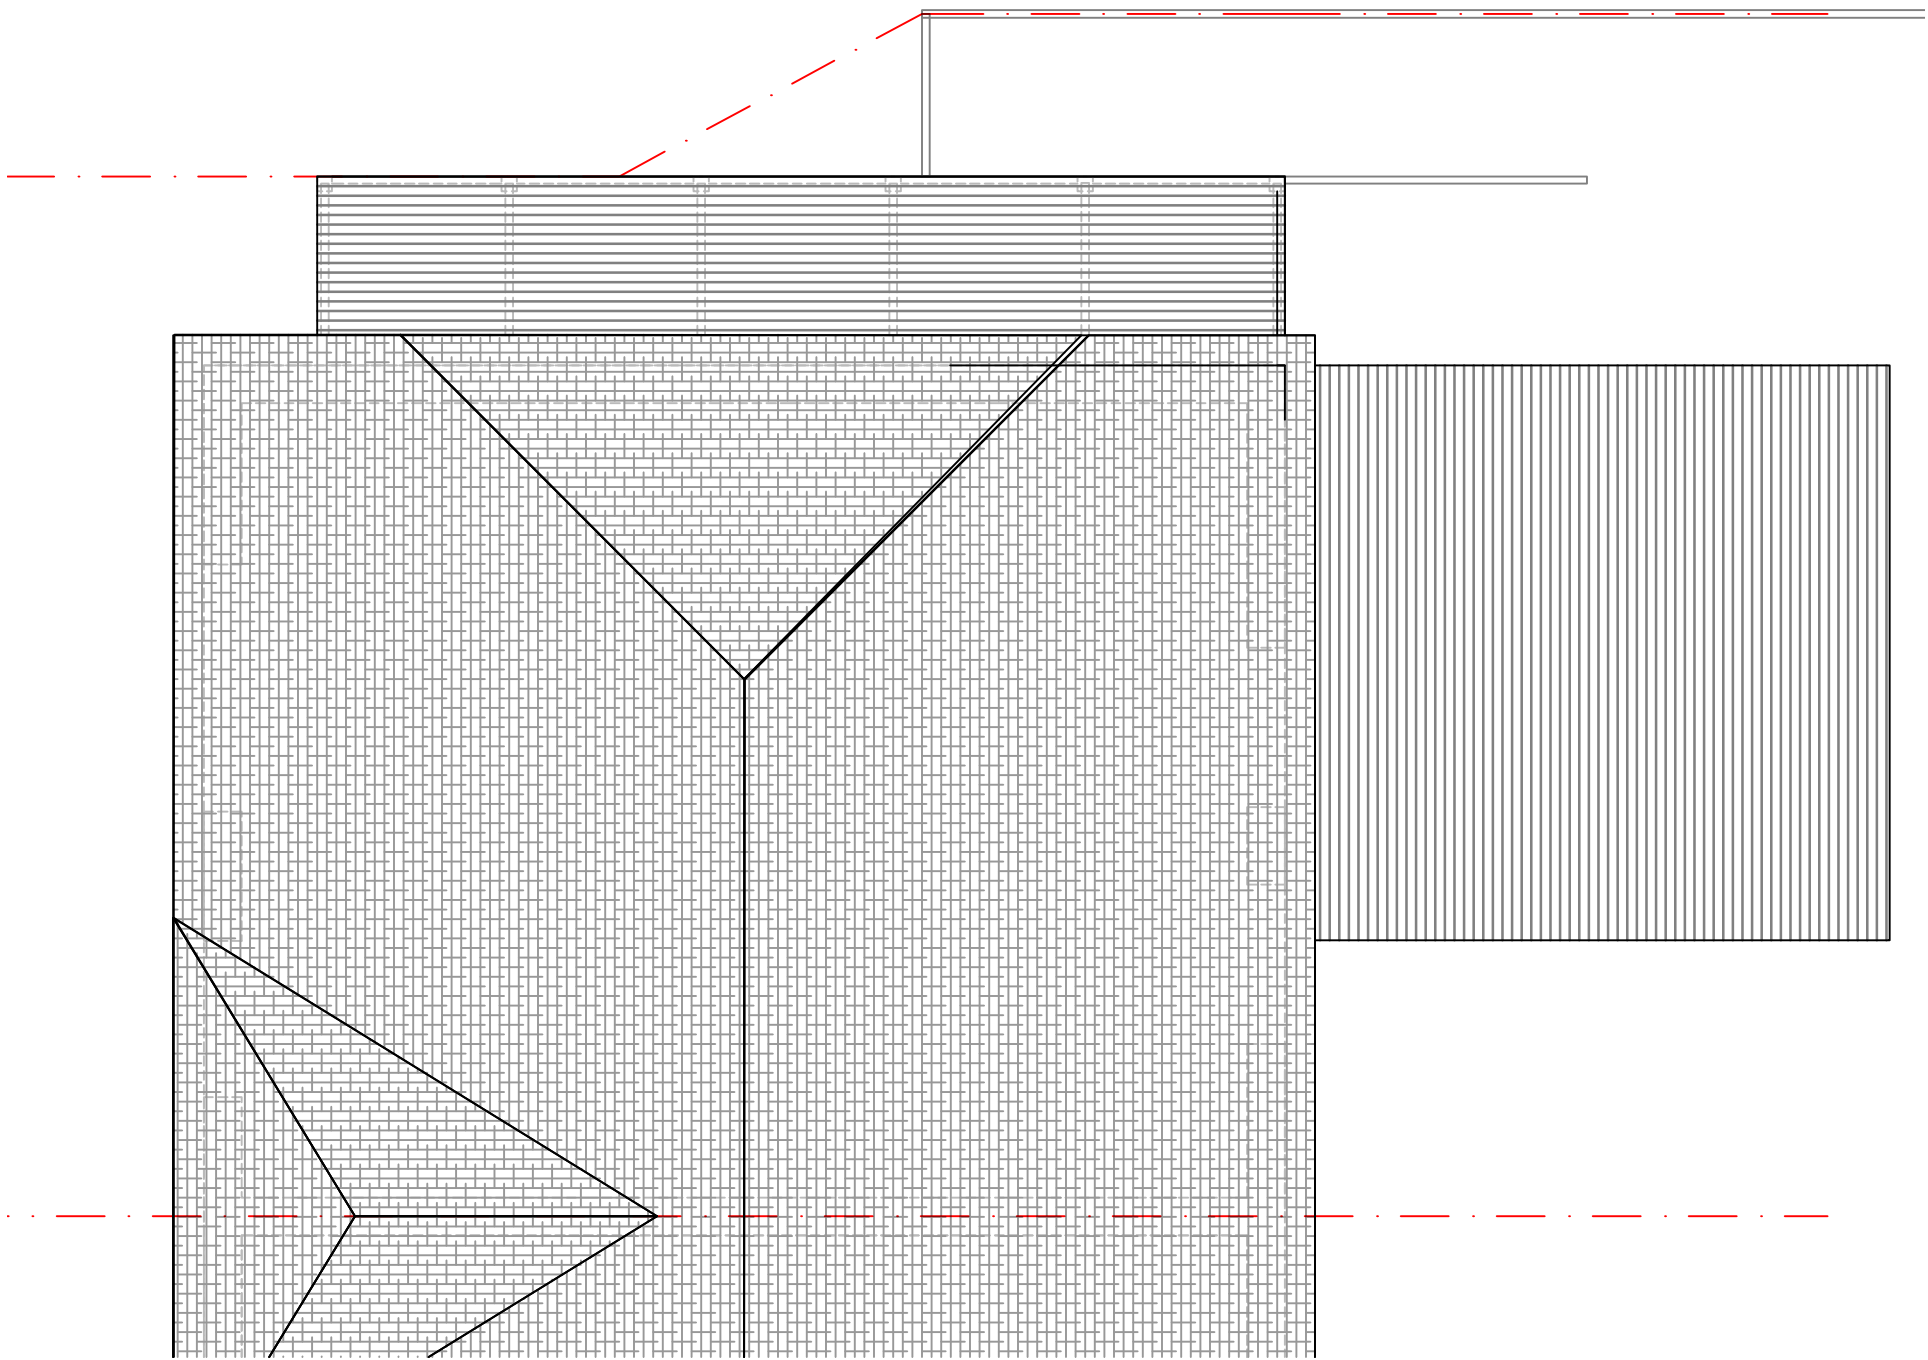

- EXISTING WALL
- NEW WALL
- DEMOLITION

PROPOSED ROOF PLAN
Scale 1:50

					North: 	Content:						PIERINI D E S I G N S		
						PROPOSED ROOF PLAN								
						Address: 110 COLLINGWOOD ROAD, UXBRIDGE, UB8 3EN				Client: KP BUILDING CONTRACTORS				
					Scale: 1:50		Date: 06/2023	Drawn by: LD		Checked by: LD				
P2	20.07.23	LAYOUT UPDATED	LD	LD	Graphic scale:		Purpose:		File:	Size:	No. Drawing:	Revision:		
P1	24.06.23	PRELIMINARY ISSUE	LD	LD			PLANNING			A3	A-202	P2		
Rev.	Date	Details	Drawn	Checked										