


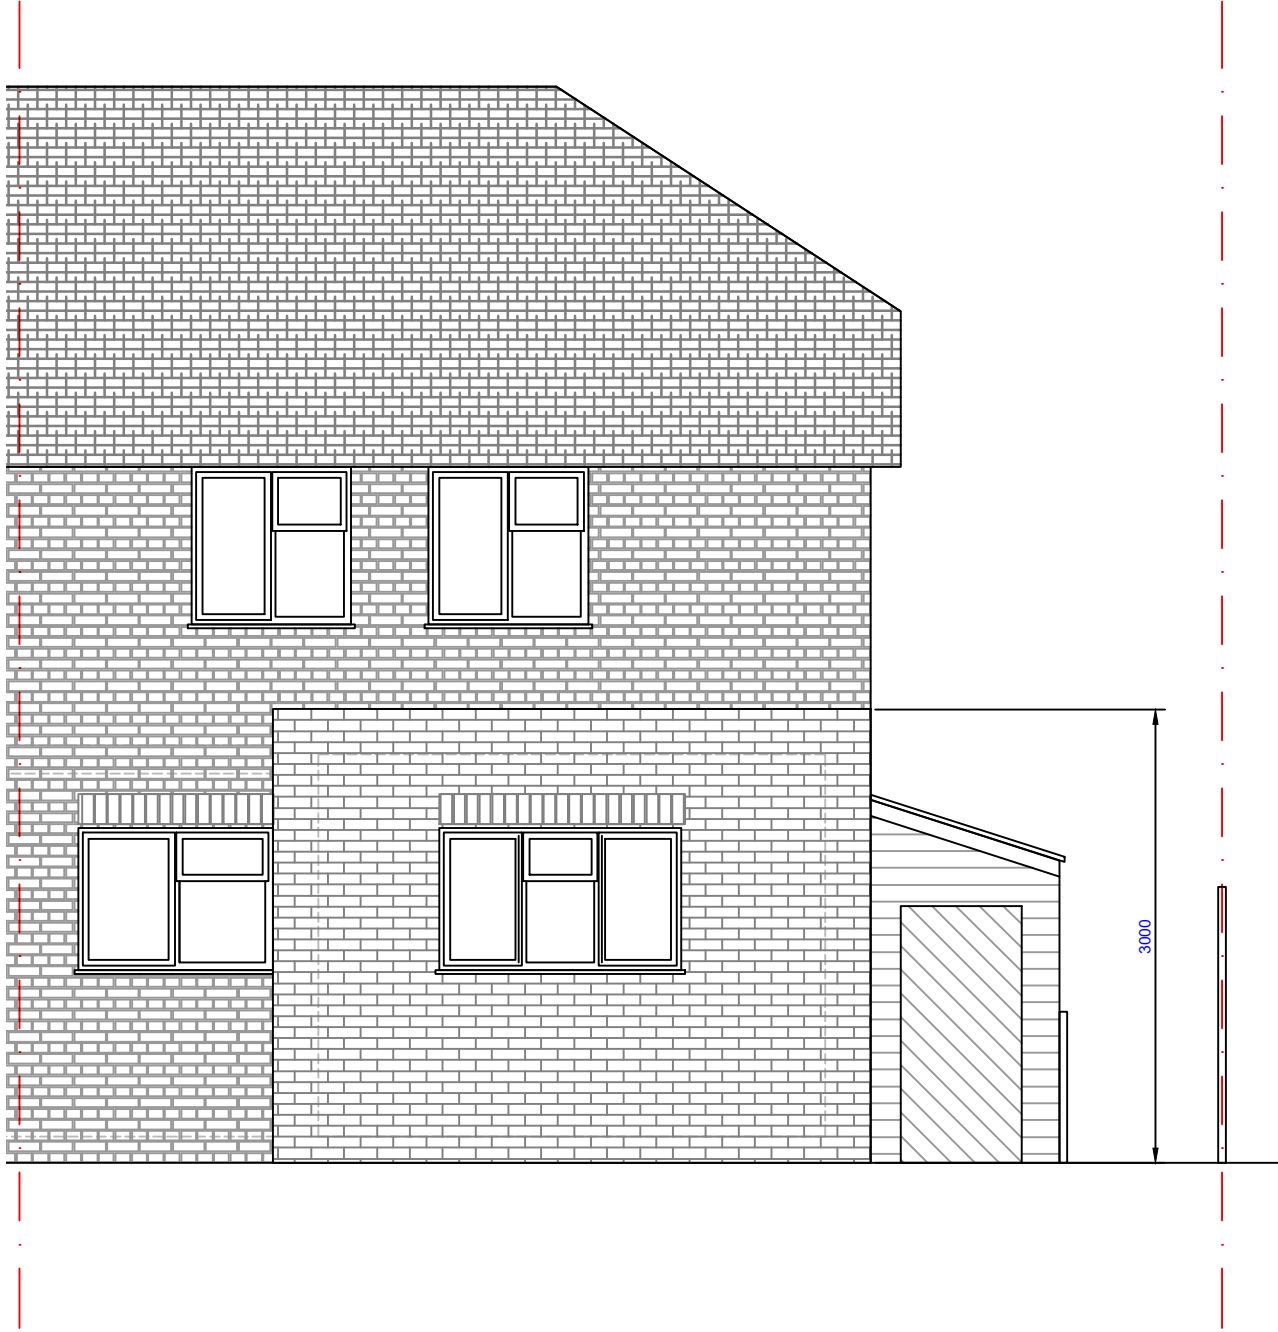

PROPOSED REAR ELEVATION
Scale 1:50

						Content:						PIERINI DESIGNS
						PROPOSED REAR ELEVATION						
						Address: 110 COLLINGWOOD ROAD, UXBRIDGE, UB8 3EN				Client: KP BUILDING CONTRACTORS		
P2	20.07.23	LAYOUT UPDATED	LD	LD		Scale: 1:50	Date: 06/2023	Drawn by: LD		Checked by: LD		
P1	24.06.23	PRELIMINARY ISSUE	LD	LD	Purpose:		File:	Size:	No. Drawing:	Revision:		
Rev.	Date	Details	Drawn	Checked	PLANNING			A3	A-204	P2		