


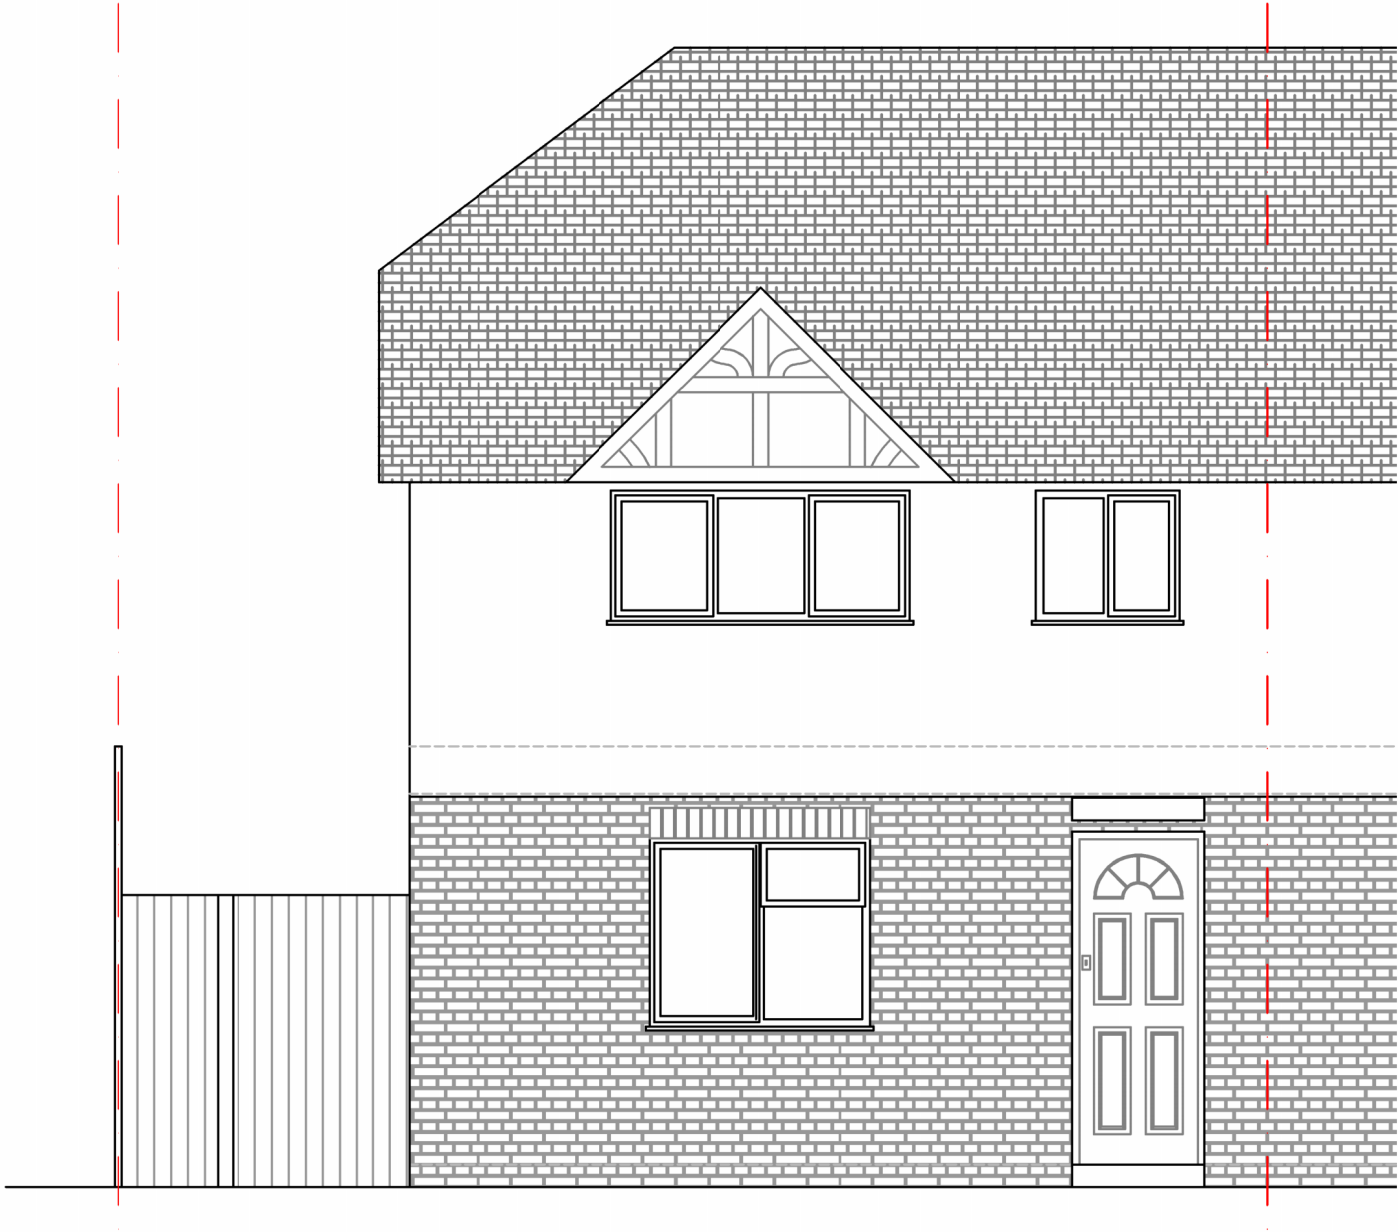

EXISTING FRONT ELEVATION
Scale 1:50

						Content:						PIERINI DESIGNS	
						EXISTING FRONT ELEVATION							
						Address: 6 MAYGOODS VIEW, UXERIDGE, UB8 2HG				Client: KP BUILDING CONTRACTORS			
						Scale: 1:50		Date: 06/2023		Drawn by: LD			Checked by: LD
P1	25.06.23	PRELIMINARY ISSUE	LD	LD	Graphic scale:		Purpose:		File:	Size:	No. Drawing:		Revision:
Rev.	Date	Details	Drawn	Checked	00.511.52		PLANNING			A3	A-103	P1	