


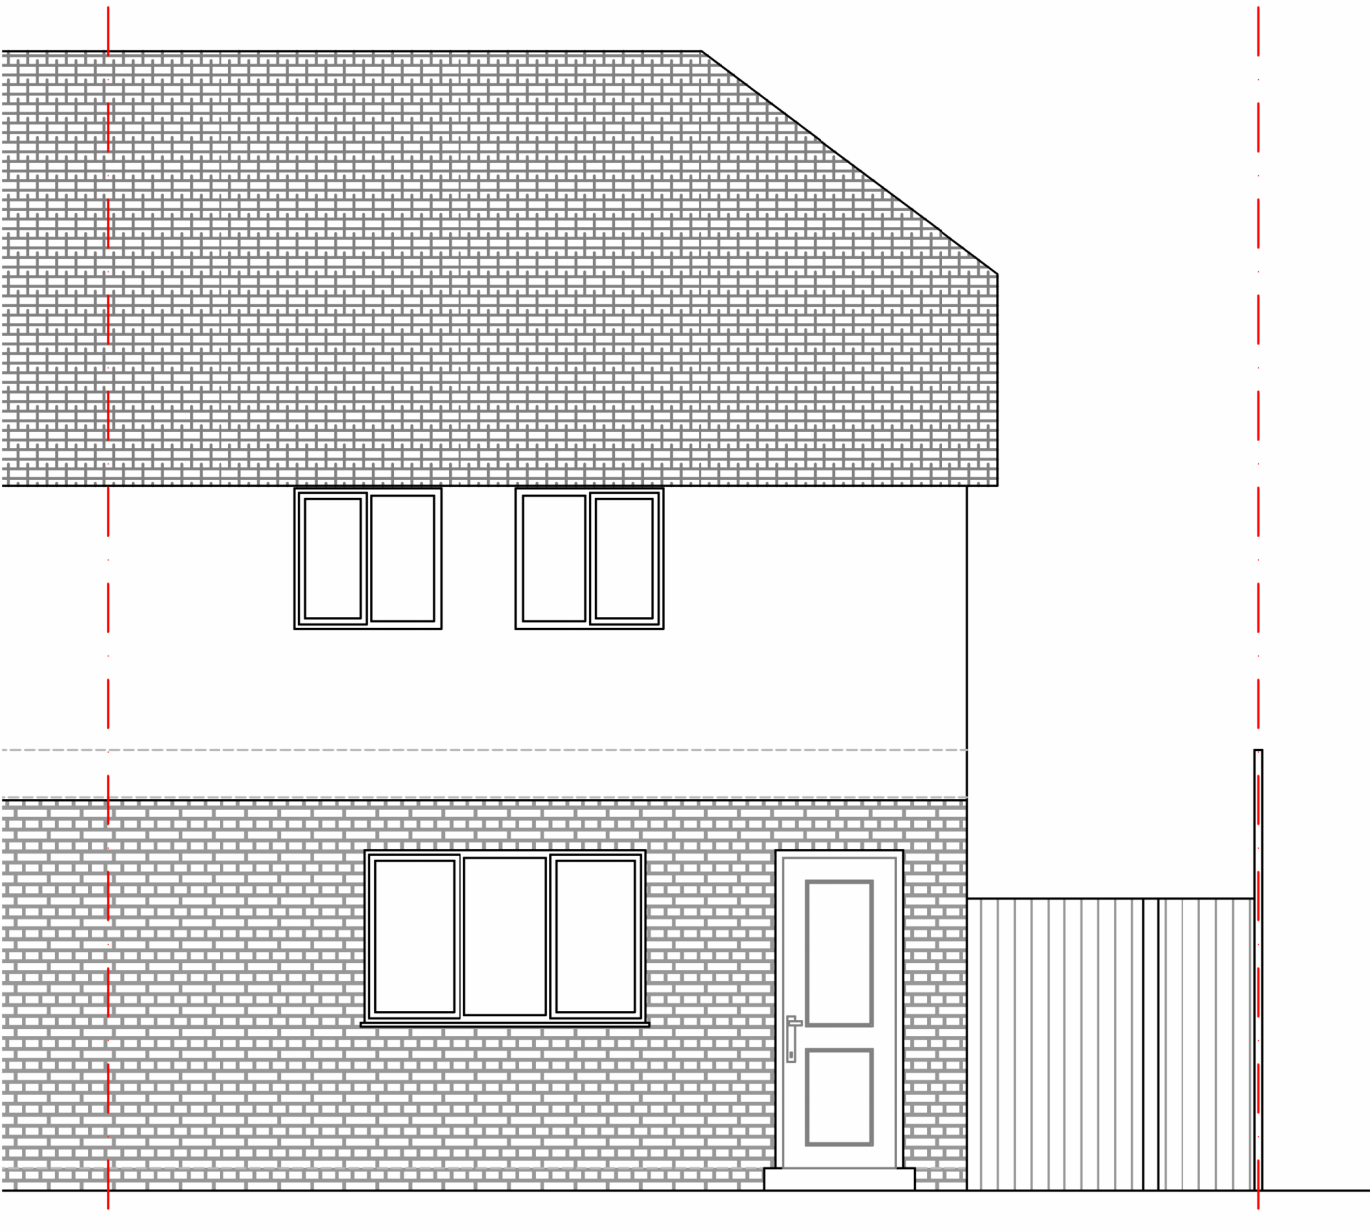

EXISTING REAR ELEVATION
Scale 1:50

						Content:						PIERINI DESIGNS
						EXISTING REAR ELEVATION						
						Address: 6 MAYGOODS VIEW, UXERIDGE, UB8 2HG				Client: KP BUILDING CONTRACTORS		
						Scale: 1:50	Date: 06/2023	Drawn by: LD		Checked by: LD		
P1	25.06.23	PRELIMINARY ISSUE	LD	LD	Graphic scale:		Purpose:		File:	Size:	No. Drawing:	
Rev.	Date	Details	Drawn	Checked			PLANNING			A3	A-104	P1