


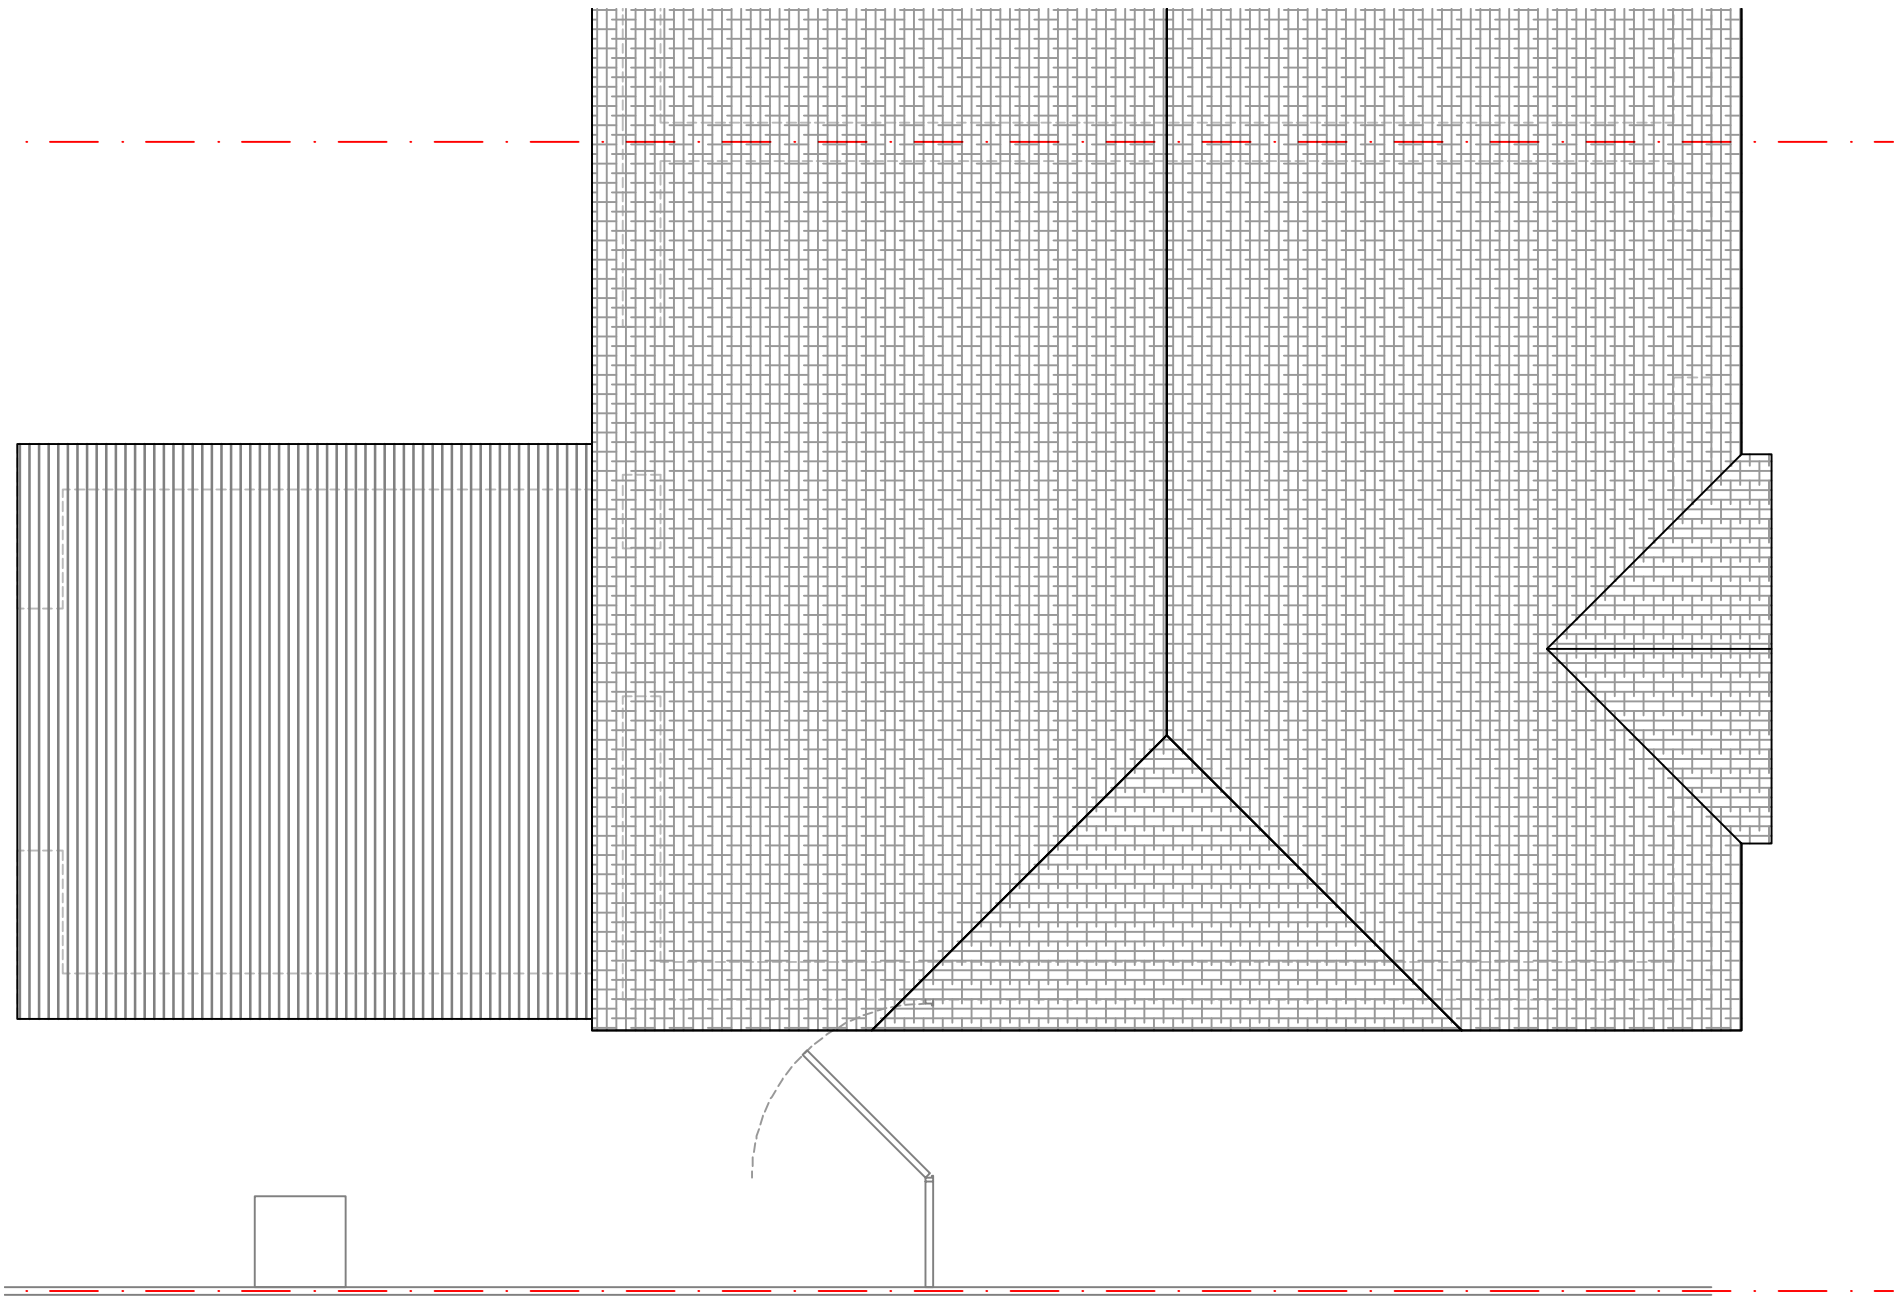

PROPOSED ROOF PLAN
Scale 1:50

					North:  Graphic scale: 	Content: PROPOSED ROOF PLAN						PIERINI DESIGNS	
						Address: 6 MAYGOODS VIEW, UXBRIDGE, UB8 2HG			Client: KP BUILDING CONTRACTORS				
						Scale: 1:50	Date: 06/2023	Drawn by: LD		Checked by: LD			
P2	20.07.23	LAYOUT UPDATED	LD	LD		Purpose: PLANNING		File:	Size: A3	No. Drawing: A-202	Revision: P2		
P1	25.06.23	PRELIMINARY ISSUE	LD	LD									
Rev.	Date	Details	Drawn	Checked									