




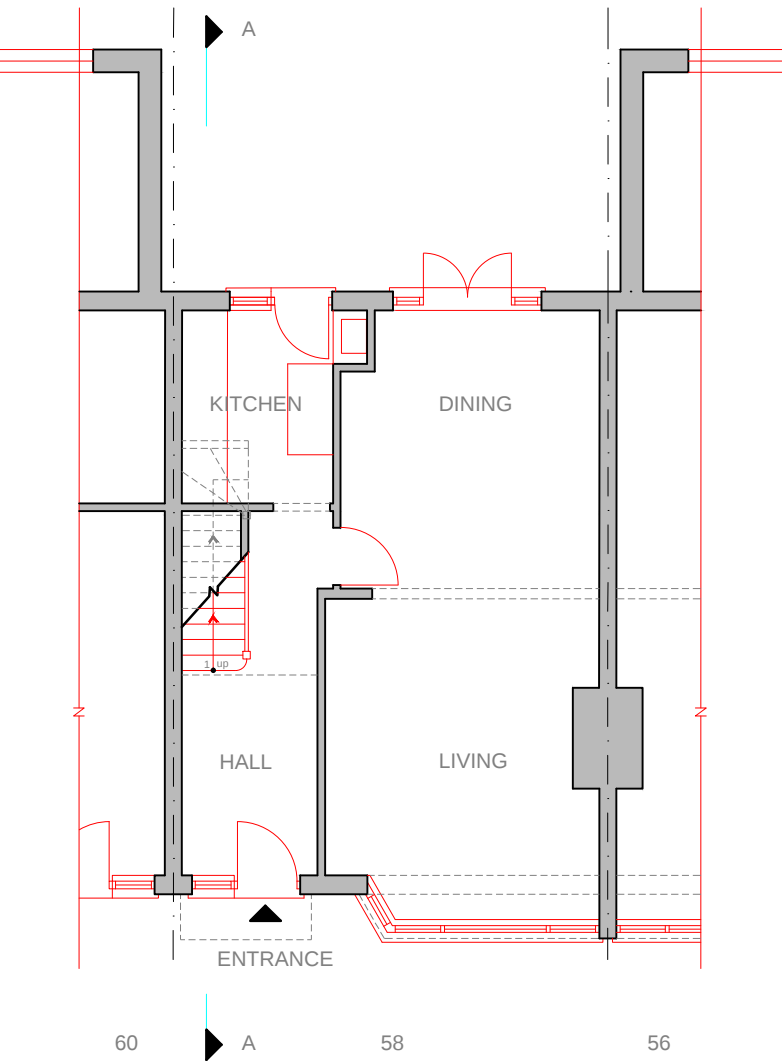

EXISTING GROUND FLOOR PLAN

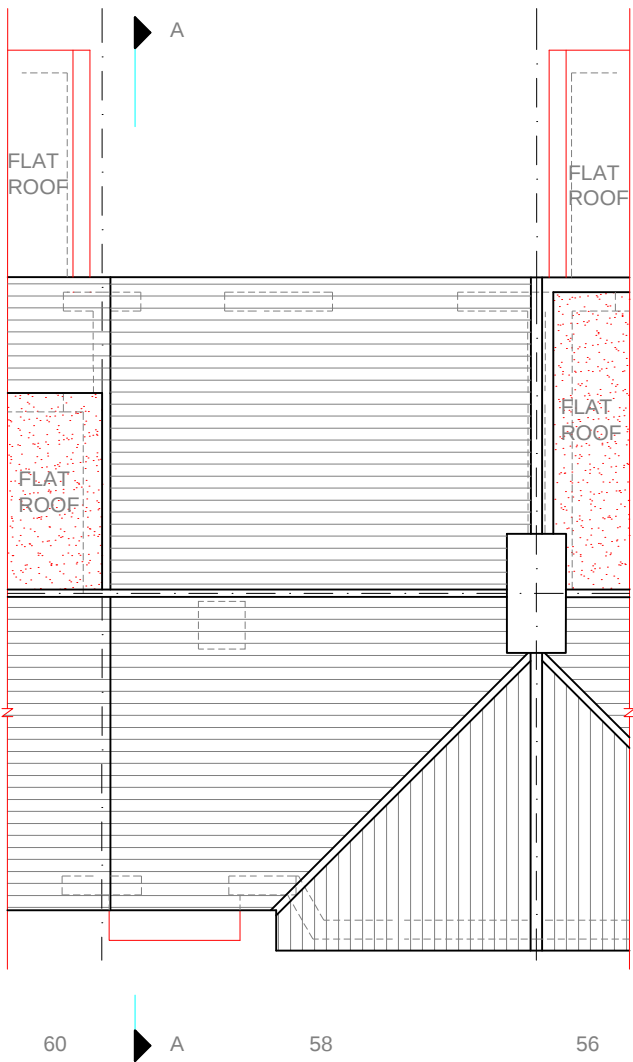


EXISTING ROOF PLAN

 

SCALE BAR



EXISTING REAR ELEVATION

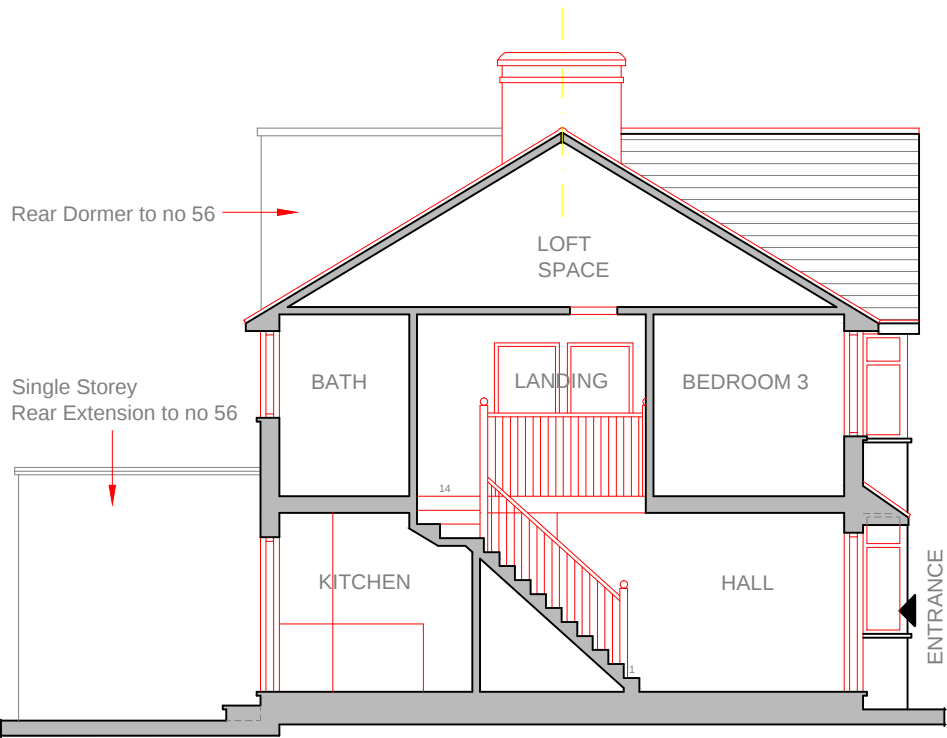

EXISTING SECTION A - A

Revision Notes	Client	Mr Tanbir Ahamed Talukder	Date:		50 Nield Road Hayes, Middlesex London UB3 1SG
	Project	Rear Extension	05.07.23		
	Project Address	58 Denecroft Crescent, Hillingdon, London UB10 9HX	Scale: 1:100 @ A3		
	Drawing Name	Existing Ground Floor, Roof Plan, Section A - A & Rear Elevation	Dwg No:	ARCHITECTURE	Tel: 020 8561 2400 Mob: 079 4674 8280 www.aibda.co.uk
	Drawing Location	I:\MYBOOKWORLD\Download\CLIENTS\TANBIR AHAMED TALUKDER\DRAWINGS\01-EXISTING\Rear Extension\All Drawings V 1.1.dwg	EX_03		
				INTERIOR DESIGN	