


PERMITTED DEVELOPMENT APPLICATION


DEMOLISHING OF GARAGE, ERECTION OF NEW OUTBUILDING




01856 898 022
www.UKPlanningMaps.com

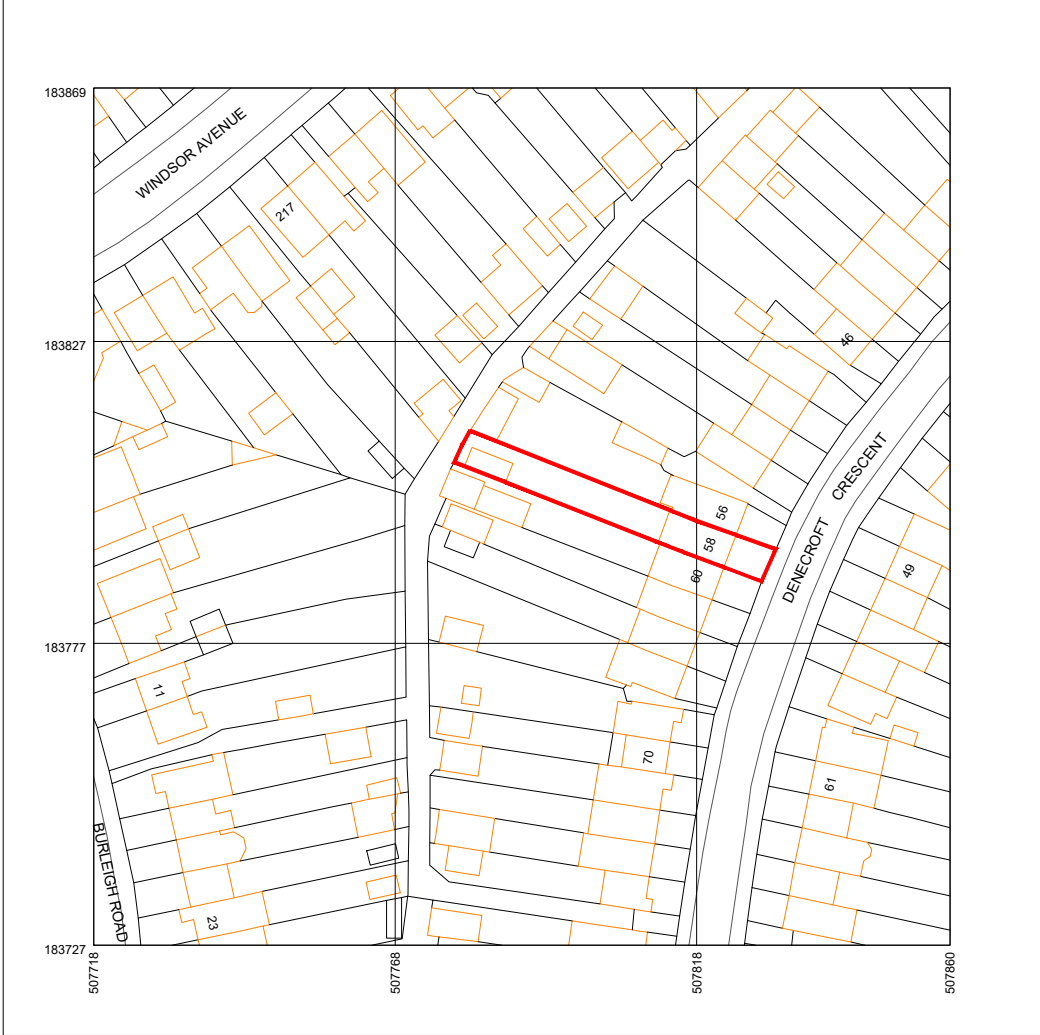

Produced on 18 July 2023 from the Ordnance Survey National Geographic Database and incorporating surveyed revision available at this date.
This map shows the area bounded by 507718 183727,507860 183727,507860 183869,507718 183869,507718 183727
Crown copyright and database rights 2023 OS 100054135. Supplied by copla ltd trading as UKPlanningMaps.com a licensed Ordnance Survey partner (OS 100054135).
Data licence expires 18 July 2024. Unique plan reference: v2c/977871/1318182

 

LOCATION PLAN
SCALE - 1: 1250.

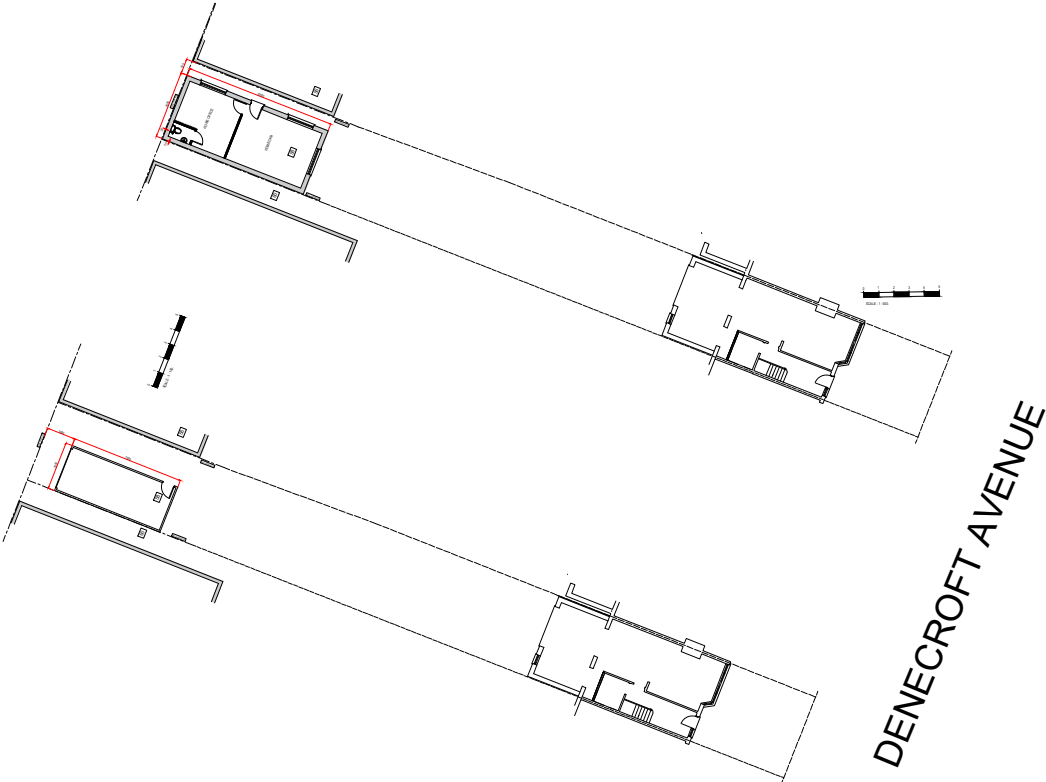

SITE PLAN
SCALE - 1: 500.

TL TECON Ltd.
Consulting Civil & Structural Engineers
116A High Street
Edgware, Middlesex, HA8 7EL.
M: 07956244652 E:teconltd@hotmail.com

NOTES:
NOT FOR CONSTRUCTION

Client
Job Title 58 DENE CROFT CRESCENT, HILLINGDON, UB10 9HX

Scale 1: 1250 /1: 500.
Size A3
Drawn by T.L.
Date NOV 2024

No.	DESCRIPTION	DATE
Drawing Title LOCATION PLAN & SITE PLAN	Drawing No. 11662	P 01