




LEFT-HAND SIDE ELEVATION

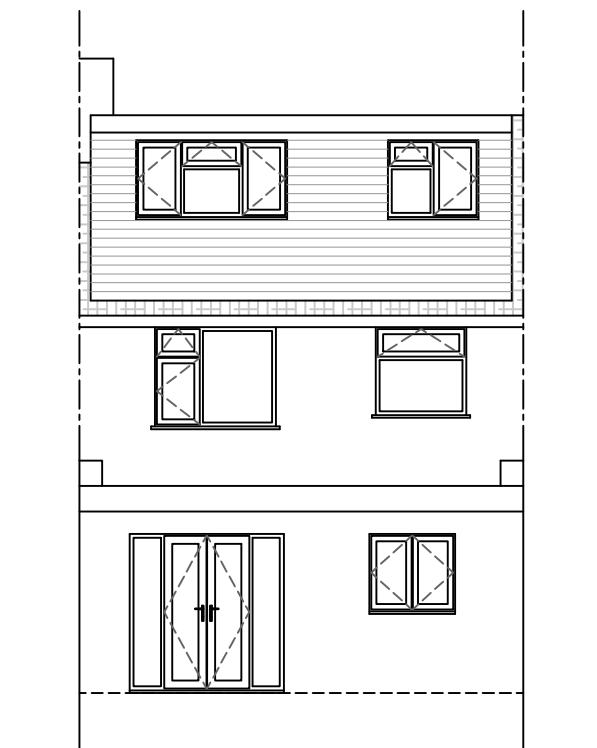

REAR ELEVATION

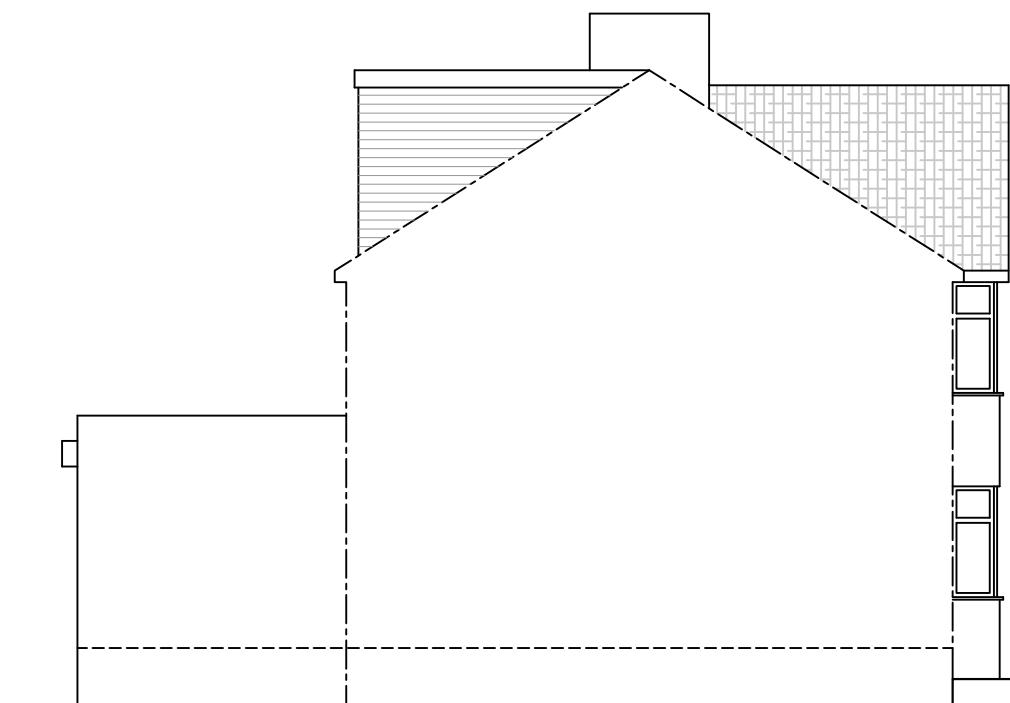

RIGHT-HAND SIDE ELEVATION

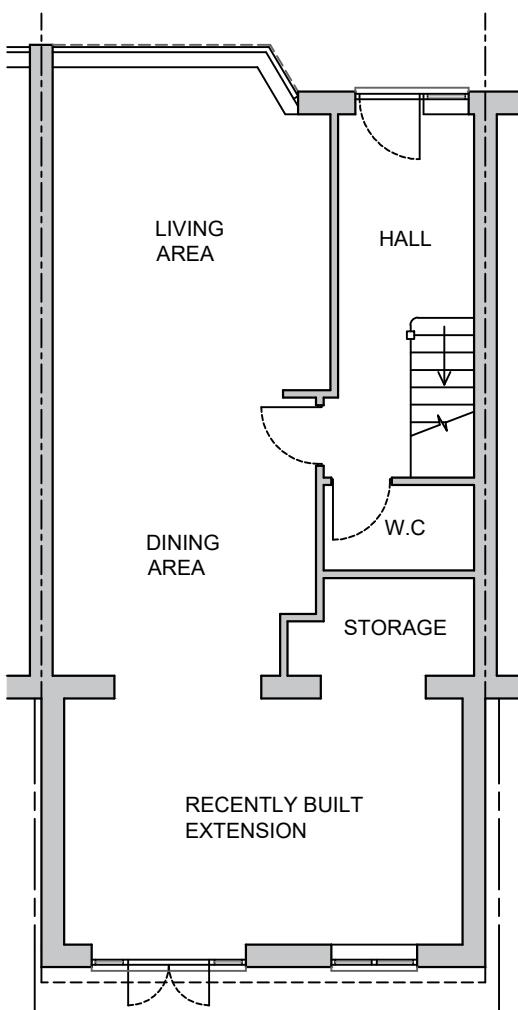

PLAN

Notes:

These drawings are the property of Anglian Home Improvements and must not be used, distributed, loaned or copied without the express permission of Anglian Home Improvements.
All dimensions are in millimetres (mm) unless noted otherwise.
Do not use for base laying purposes.

Produced on A3 paper

4 3 2 1 0 1:50 Scale Bar 1:100 0 1 2 3 4 5 6 7 8 9 10

Rev.	Date	Description	Initials	
				
V04 September 2024				
Drawing title: Existing Plan and Elevations				
CONTRACT No.: 900/15596 Page 1 of 2				
Proposed: PVCu Conservatory at: 58 DENECROFT CRESCENT UXBRIDGE MIDDLESEX UB10 9HX				
Drawers initials: WS Scale : 1:100 Date: 21/01/25				