
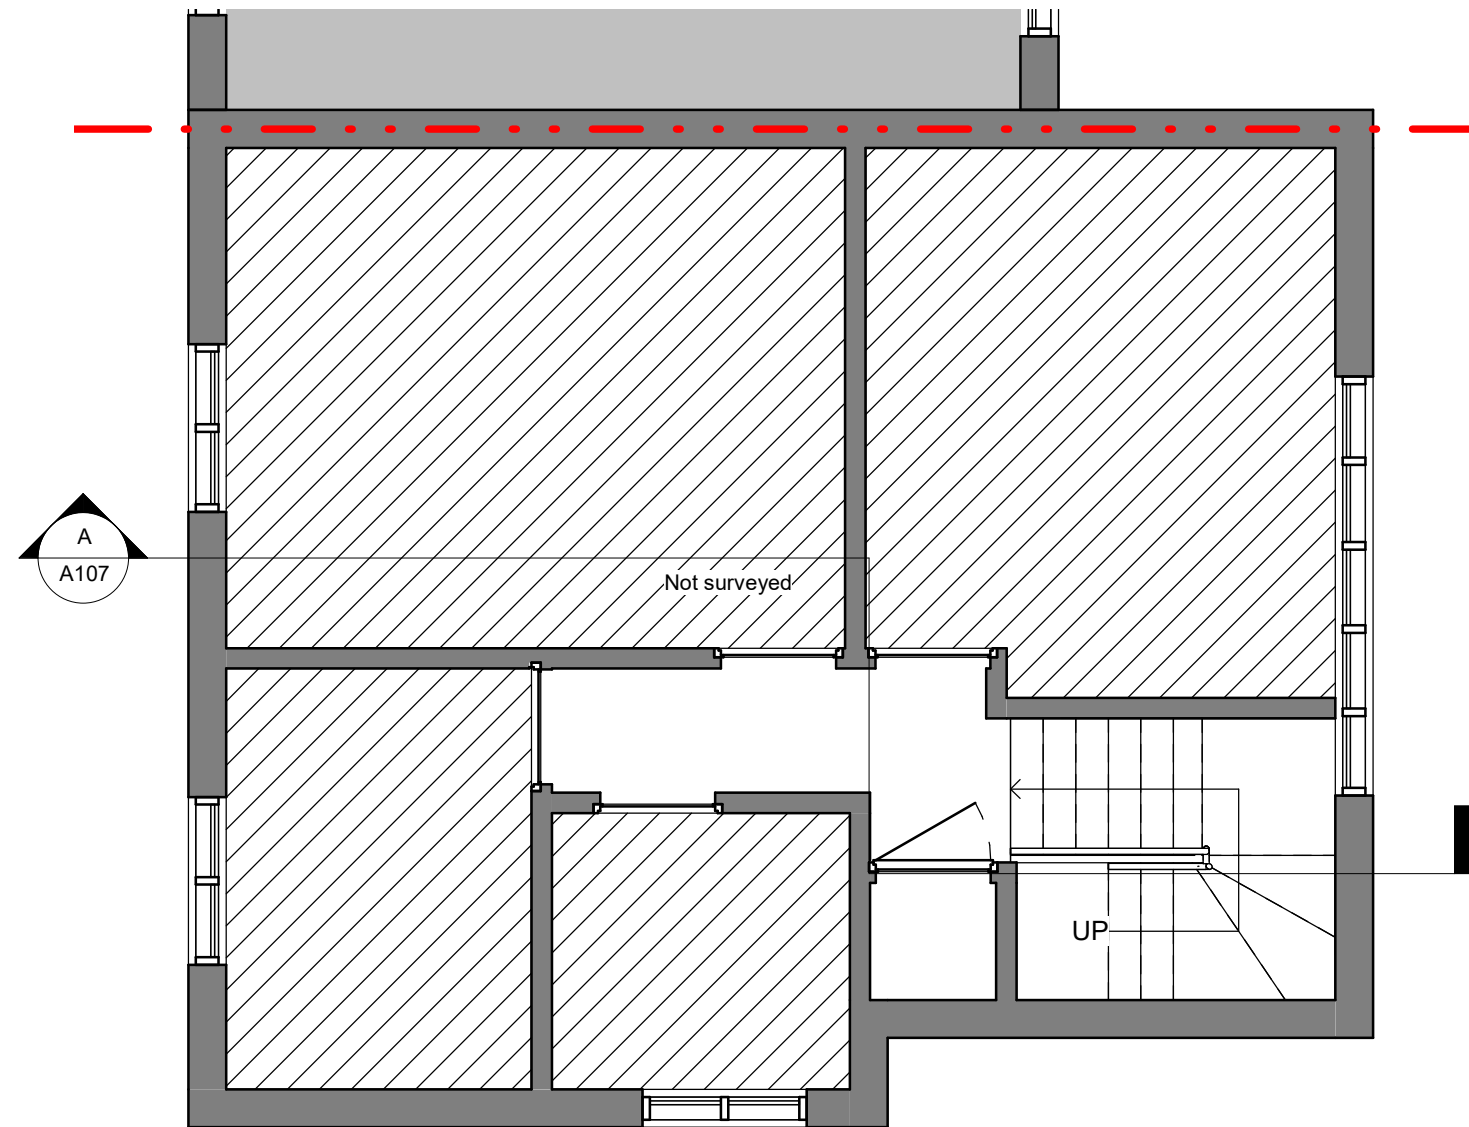
 


 

Existing - First Floor Plan
1 : 50

					North: 	Content:						PIERINI DESIGNS					
						Existing - First Floor Plan											
						Address: 136 East Avenue, Hayes, UB3 2HS				Client: KP BUILDING CONTRACTORS							
						Scale: 1 : 50		Date 24/06/23		Drawn by: ID		Checked by: LD					
P1	24.06.23	Preliminary Issue	LD	LD	Graphic scale:			Purpose:		File:		Size:		No. Drawing:		Revision:	
Rev.	Date	Details	Drawn	Checked		0 0.5 1 1.5m		Planning				A3		A102		P1	