
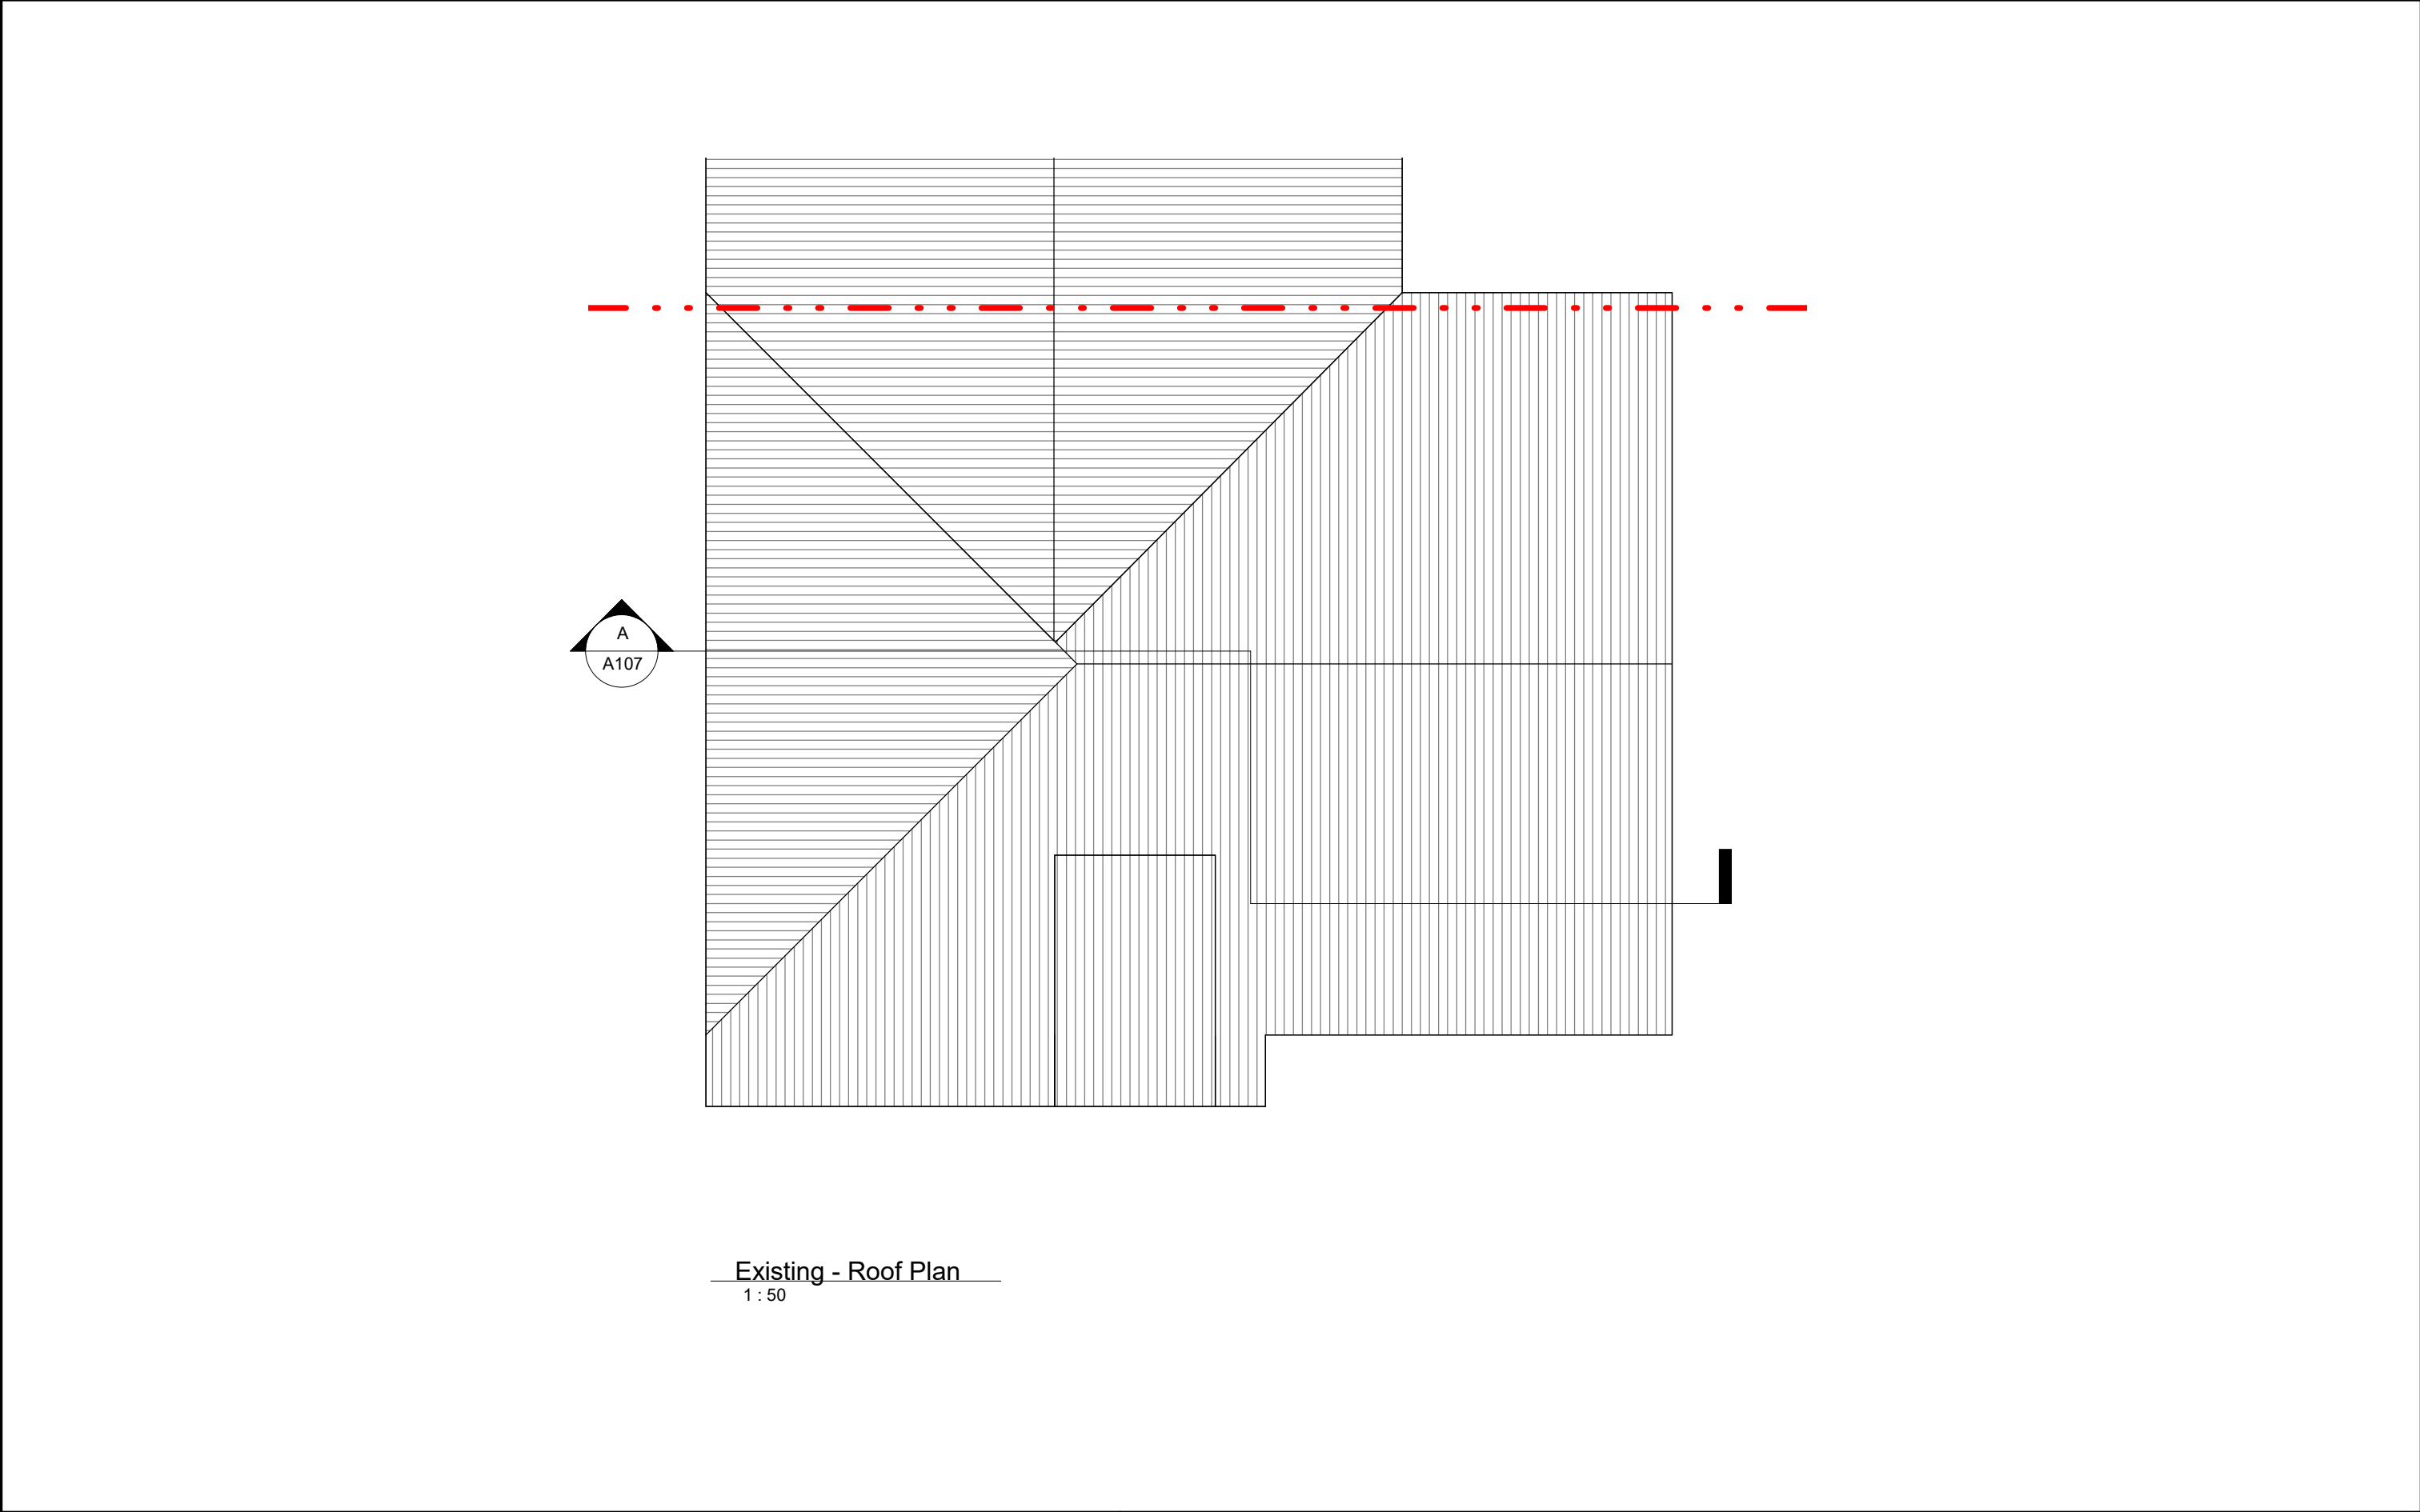


 

					North: 	Content:						PIERINI D E S I G N S	
						Existing - Roof Plan							
						Address: 136 East Avenue, Hayes, UB3 2HS				Client: KP BUILDING CONTRACTORS			
						Scale: 1 : 50		Date 24/06/23		Drawn by: ID		Checked by: LD	
P1	24.06.23	Preliminary Issue	LD	LD	Graphic scale: 	Purpose:			File:		Size:	No. Drawing:	Revision:
Rev.	Date	Details	Drawn	Checked		Planning					A3	A104	P1