


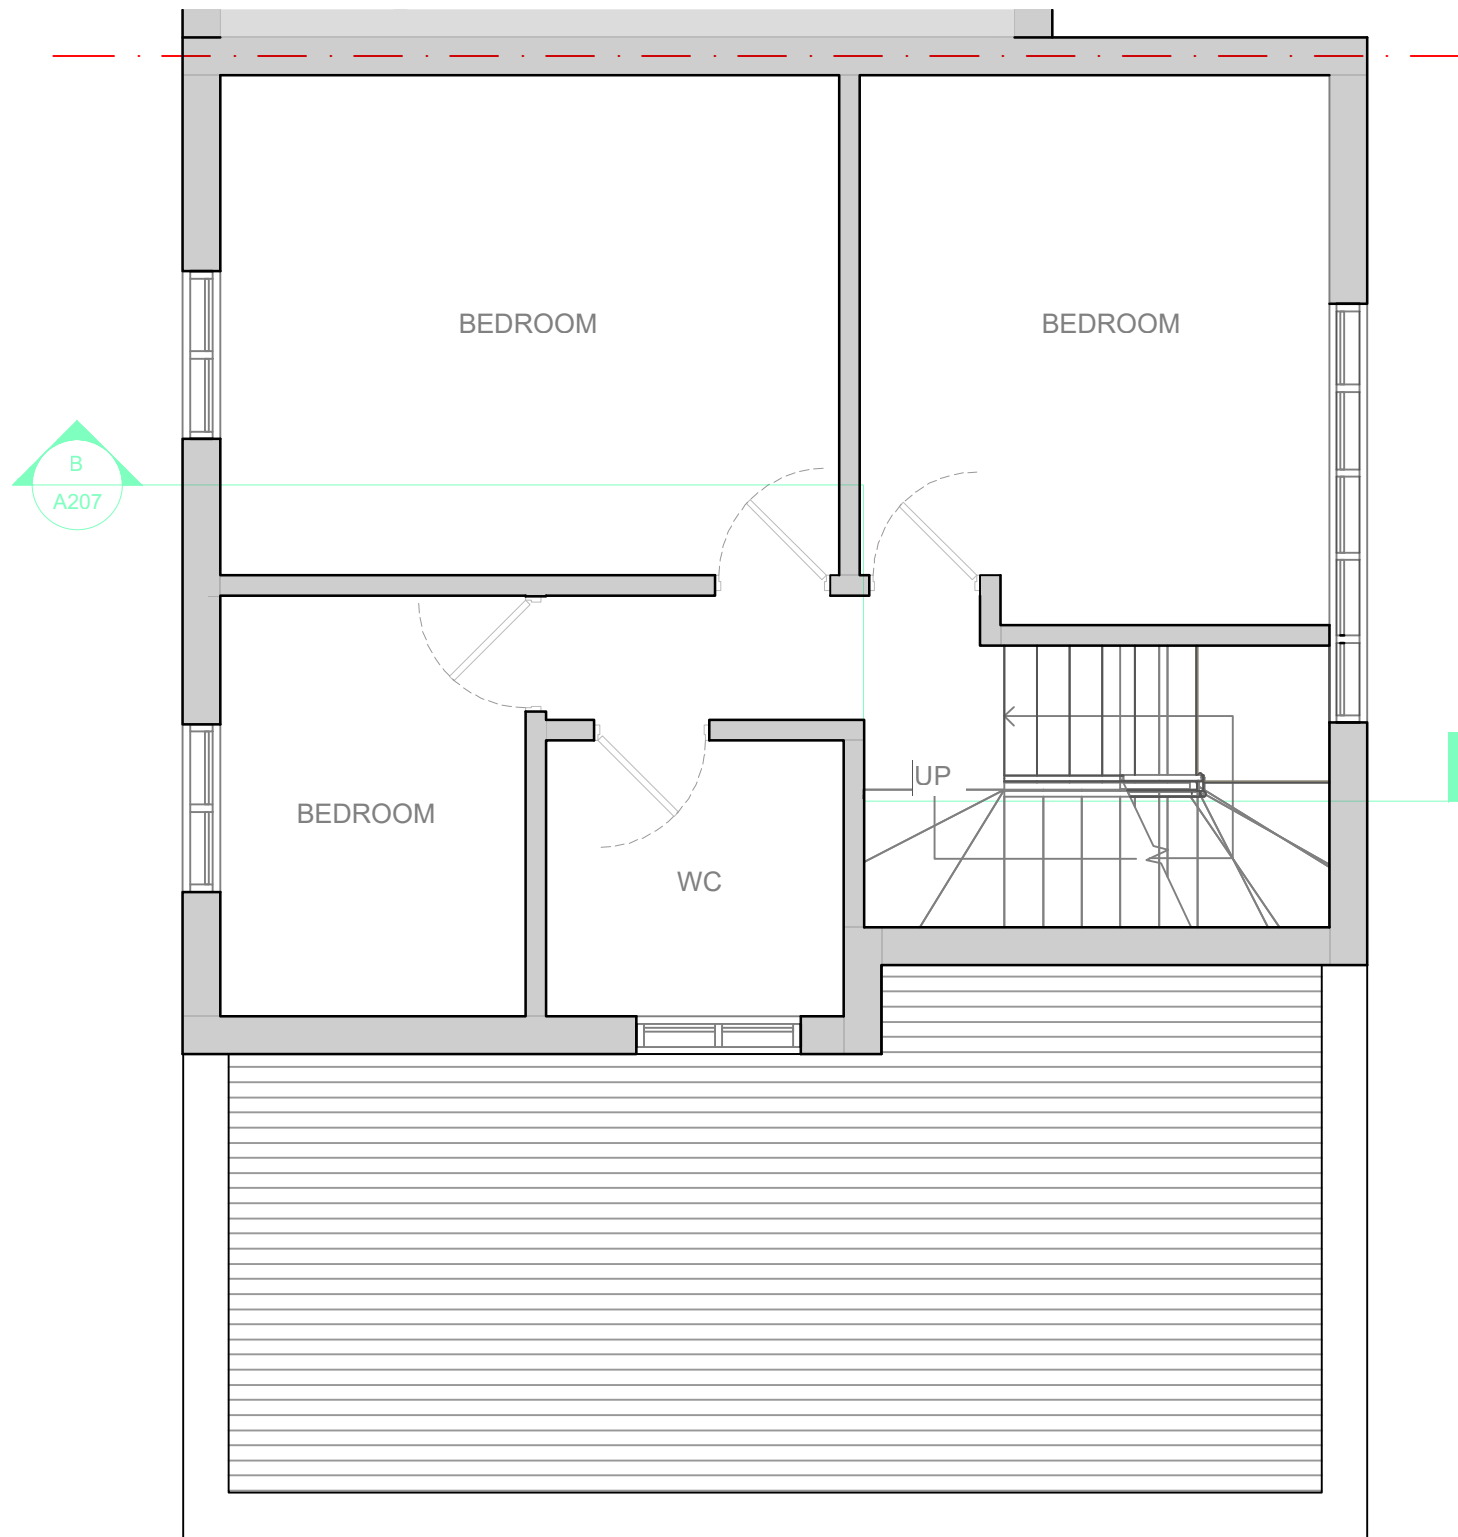

- EXISTING WALL
- NEW WALL
- DEMOLITION

PROPOSED FIRST FLOOR PLAN
Scale 1:50

					North: Graphic scale: 	Content: PROPOSED FIRST FLOOR PLAN				PIERINI DESIGNS	
						Address: 136 EAST AVENUE, HAYES, UB3 2HS		Client: KP BUILDING CONTRACTORS			
						Scale: 1:50	Date: 06/2023	Drawn by: LD		Checked by: LD	
P2	23.07.23	LAYOUT UPDATED		LD		Purpose:		File:	Size:	No. Drawing:	Revision:
P1	24.06.23	PRELIMINARY ISSUE		LD		PLANNING			A3	A-202	P2
Rev.	Date	Details		Drawn	Checked						

ISO A3 (420x297mm) DR A3 - PRINT AREA 380x257mm