
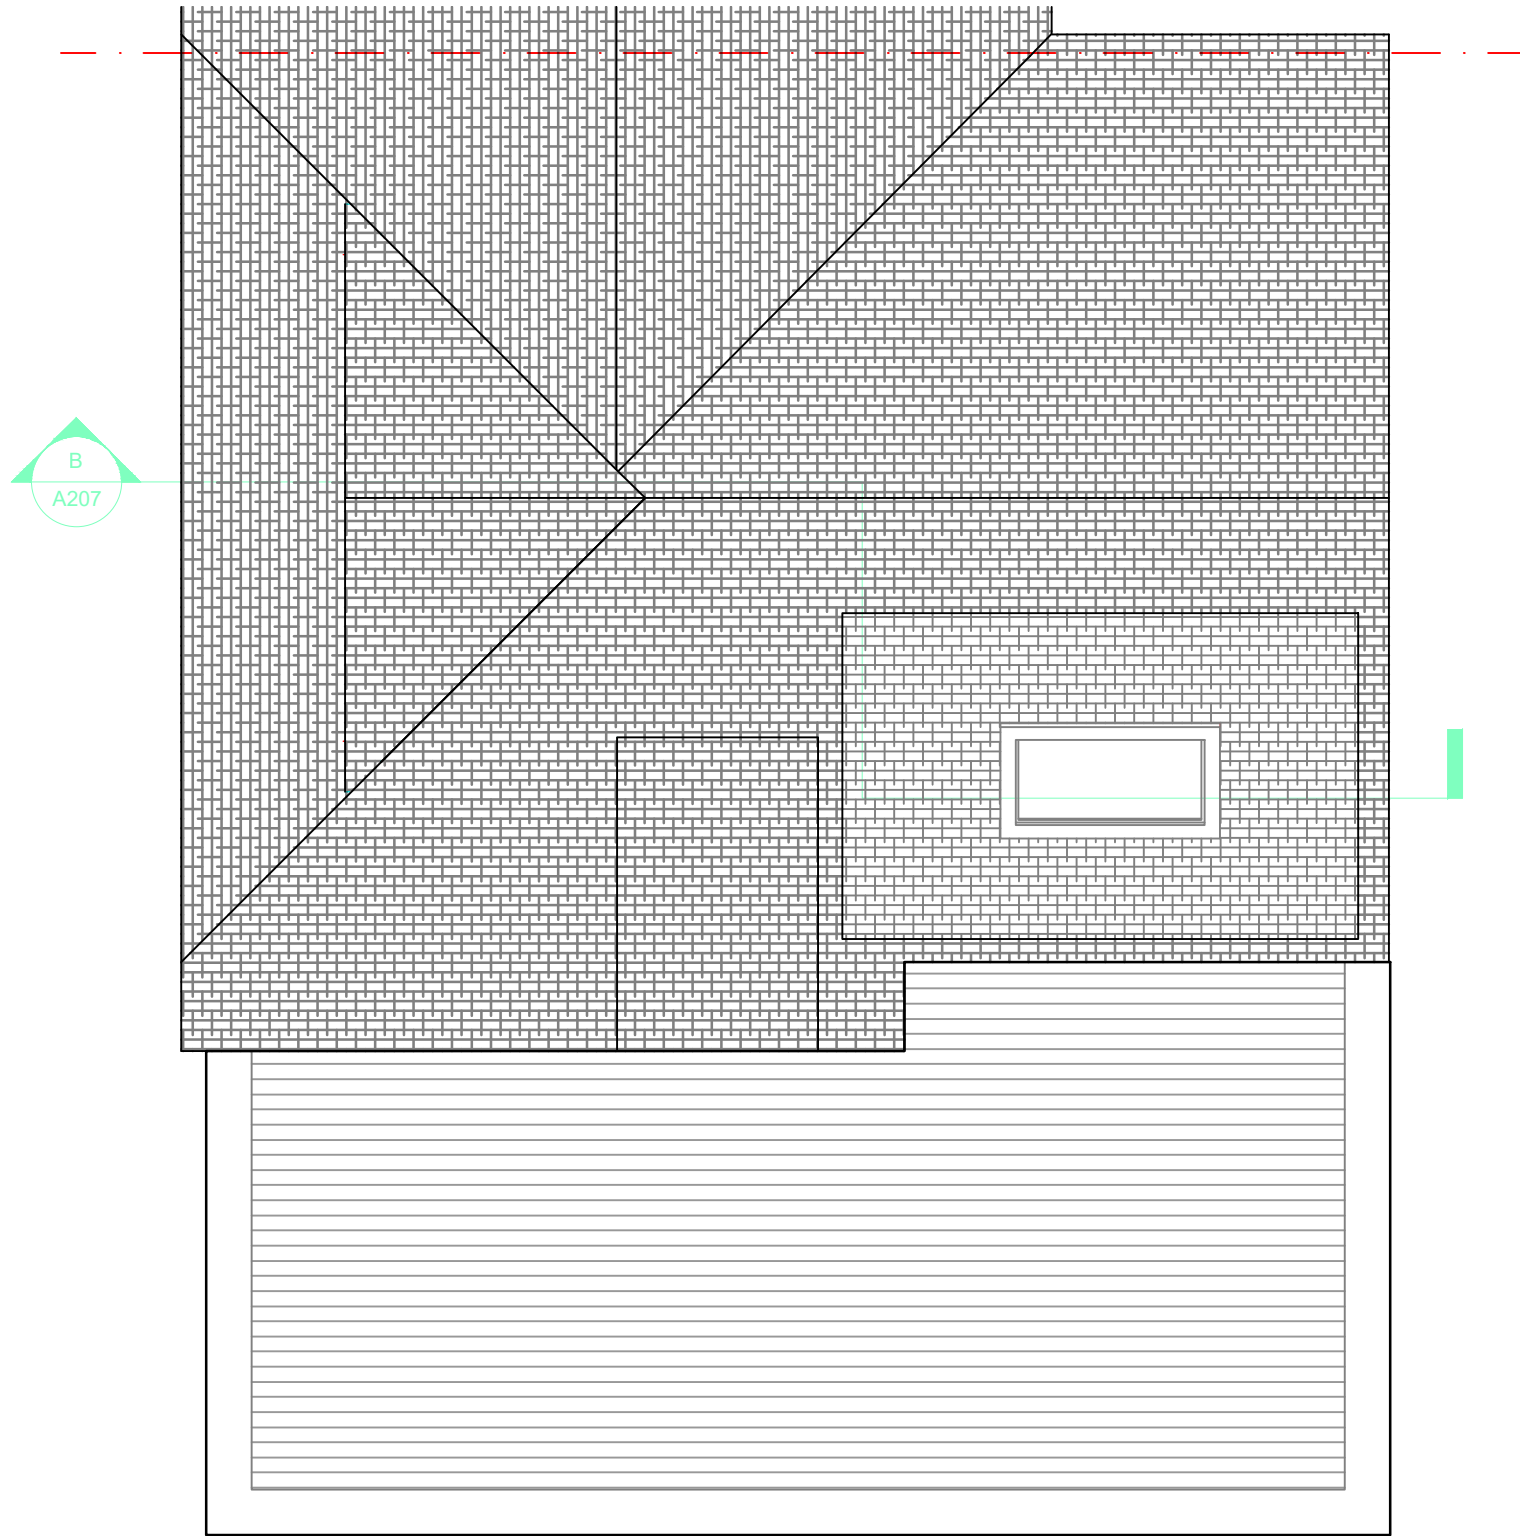


 

- EXISTING WALL
- NEW WALL
- DEMOLITION

PROPOSED ROOF PLAN
Scale 1:50

					North:  Graphic scale: 	Content: PROPOSED ROOF PLAN						PIERINI DESIGNS	
						Address: 136 EAST AVENUE, HAYES, UB3 2HS			Client: KP BUILDING CONTRACTORS				
						Scale: 1:50	Date: 06/2023	Drawn by: LD		Checked by: LD			
P2	23.07.23	LAYOUT UPDATED	LD	LD		Purpose: PLANNING		File:	Size: A3	No. Drawing: A-204	Revision: P2		
P1	24.06.23	PRELIMINARY ISSUE	LD	LD									
Rev.	Date	Details	Drawn	Checked									