



Maximum 5 person HMO

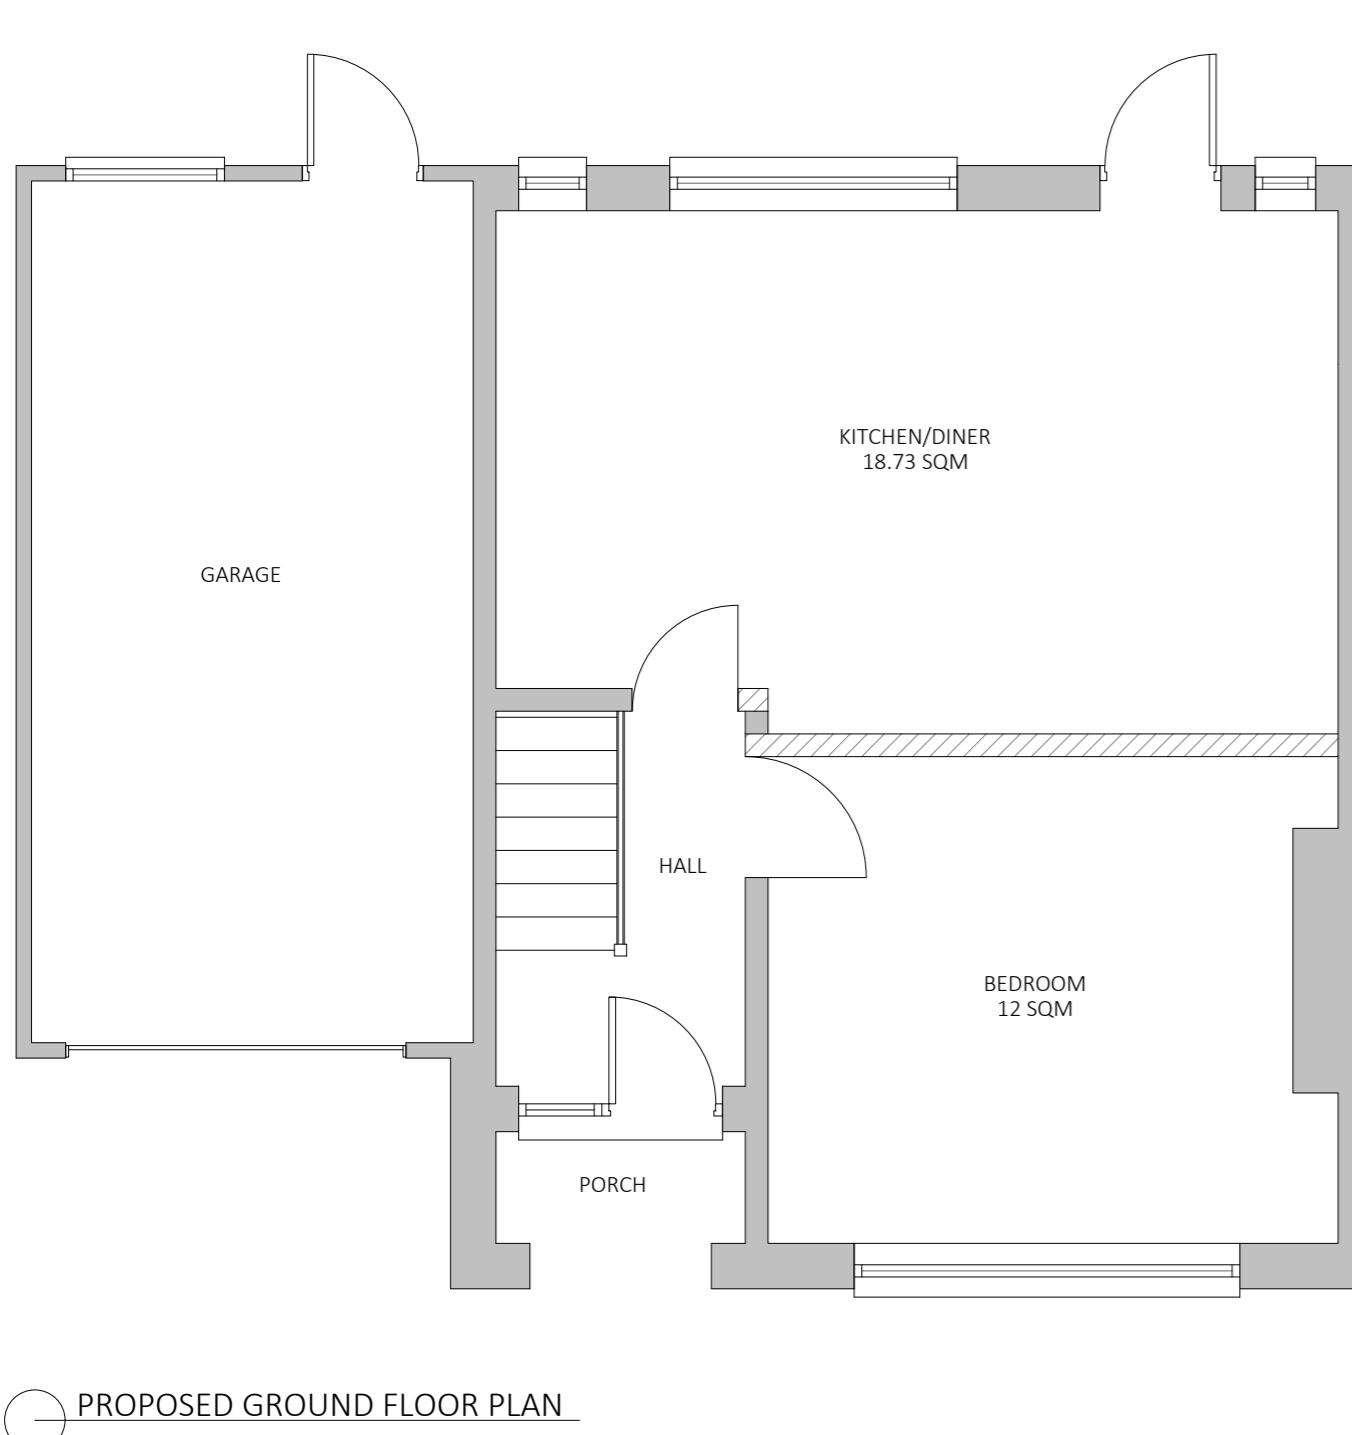

PROPOSED GROUND FLOOR PLAN

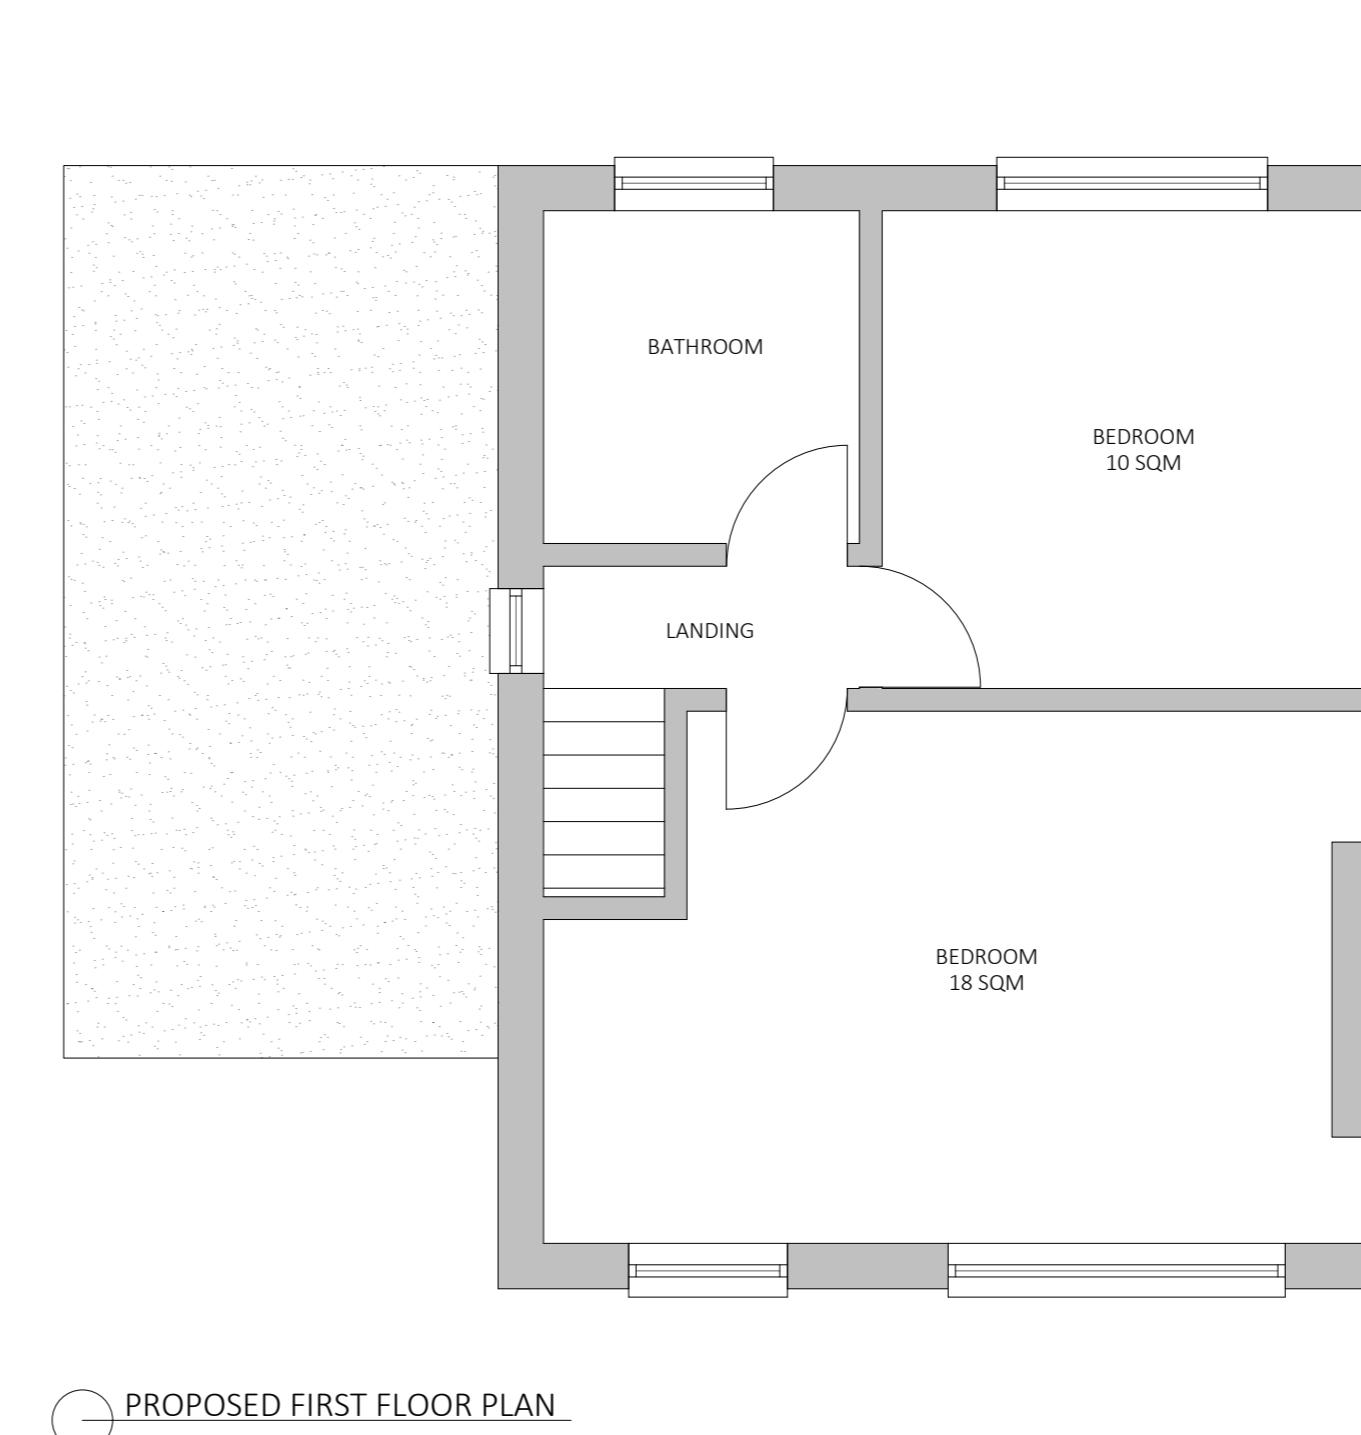

PROPOSED FIRST FLOOR PLAN

DRAFT

PROJECT: 81 PARK LANE, HAYES, UB4 8AE

DRAWING TITLE: PROPOSED FLOOR PLANS

SCALE AT A2:	DATE:	DRAWN:	CHECKED:
1:50	27/07/23	QR	GB
PROJECT NO:	DRAWING NO:	REVISION:	-
23125	AD-01-00		-