




Existing Front Elevation




Existing Rear Elevation




Existing Side Elevation

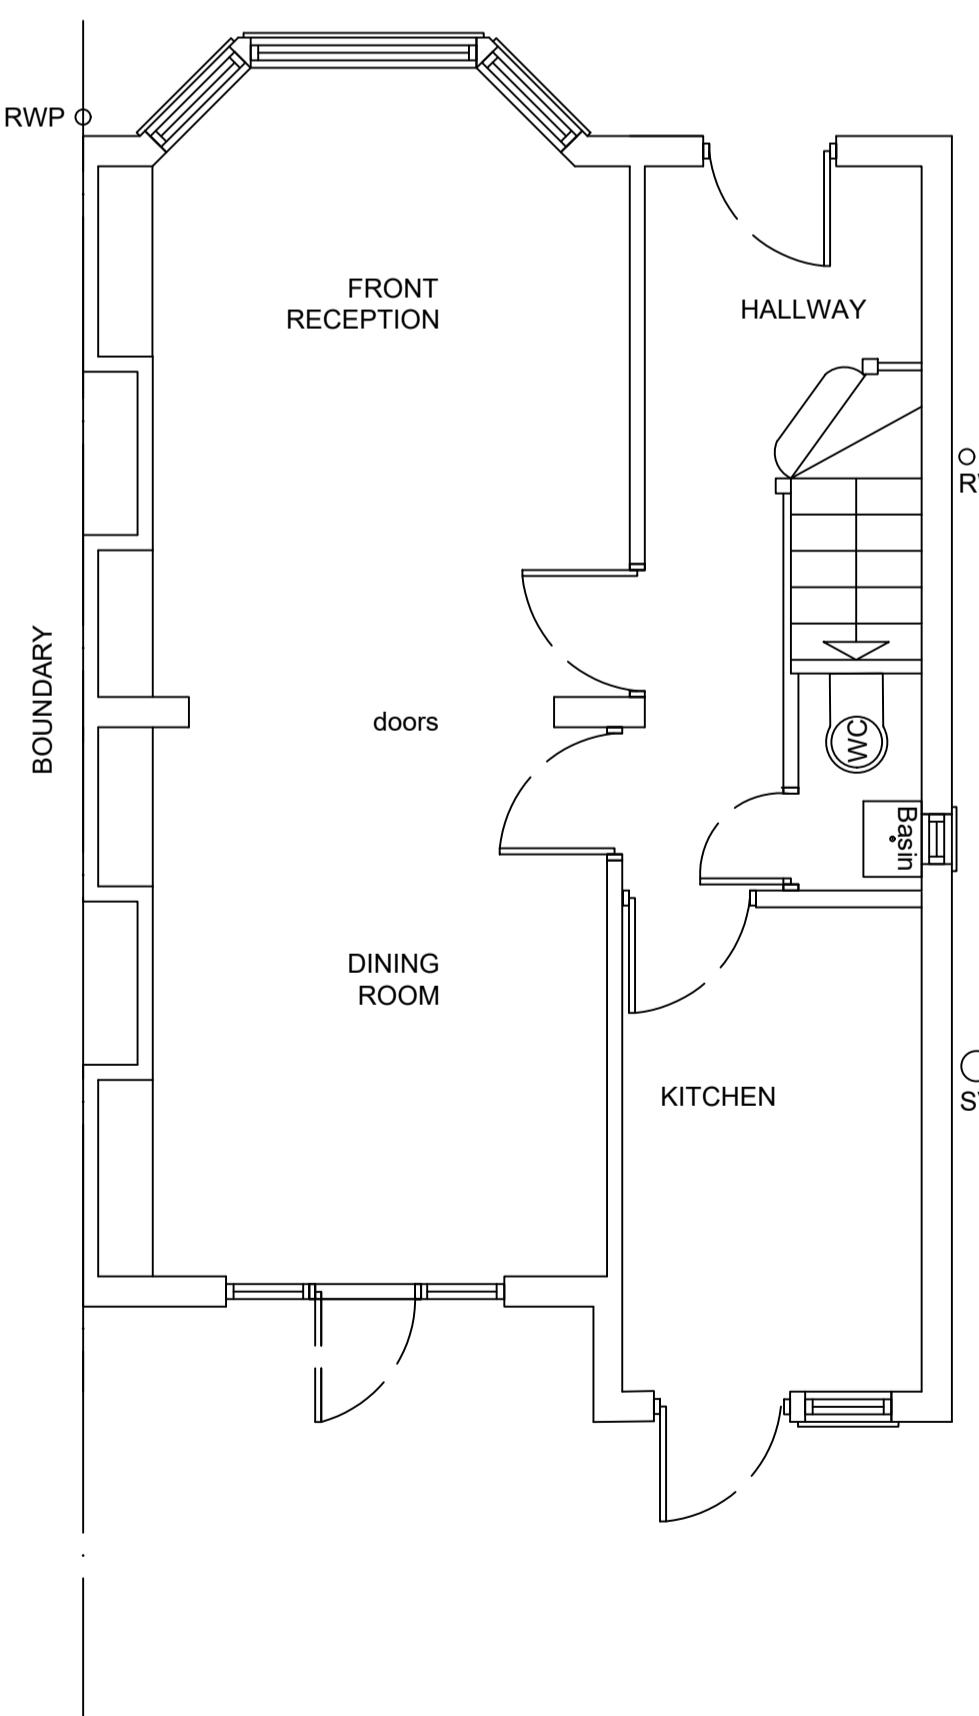


Existing ground floor plan

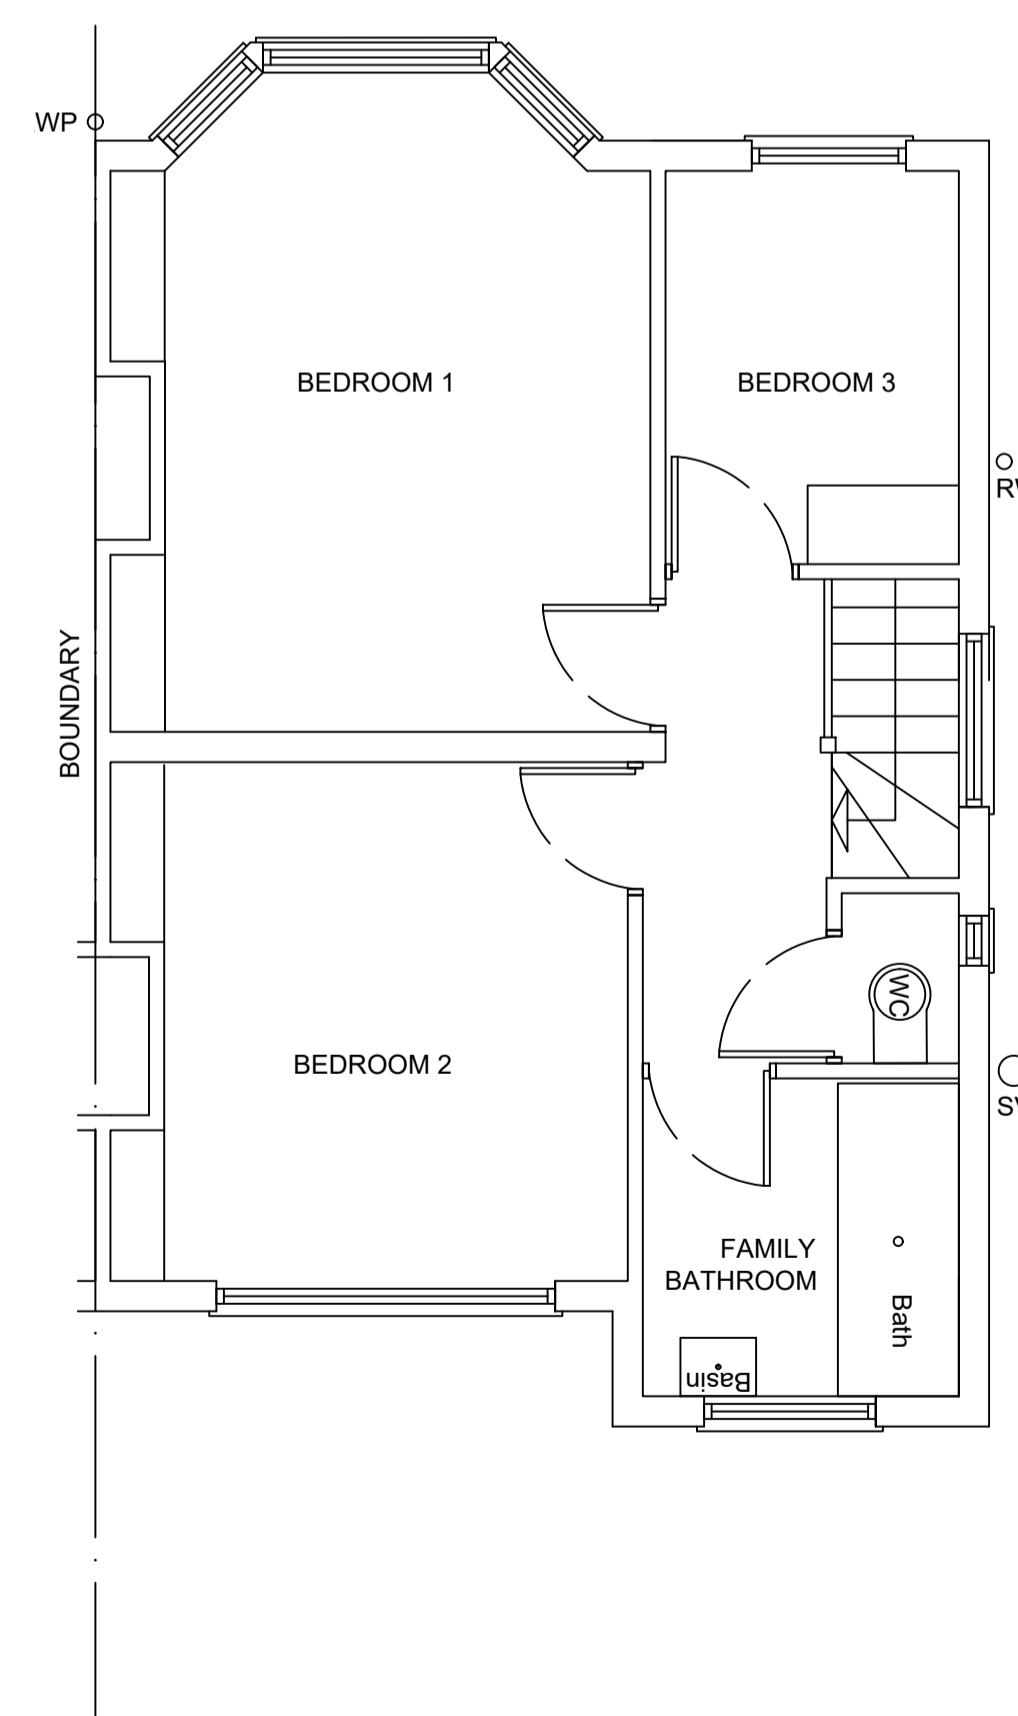

Existing first floor plan

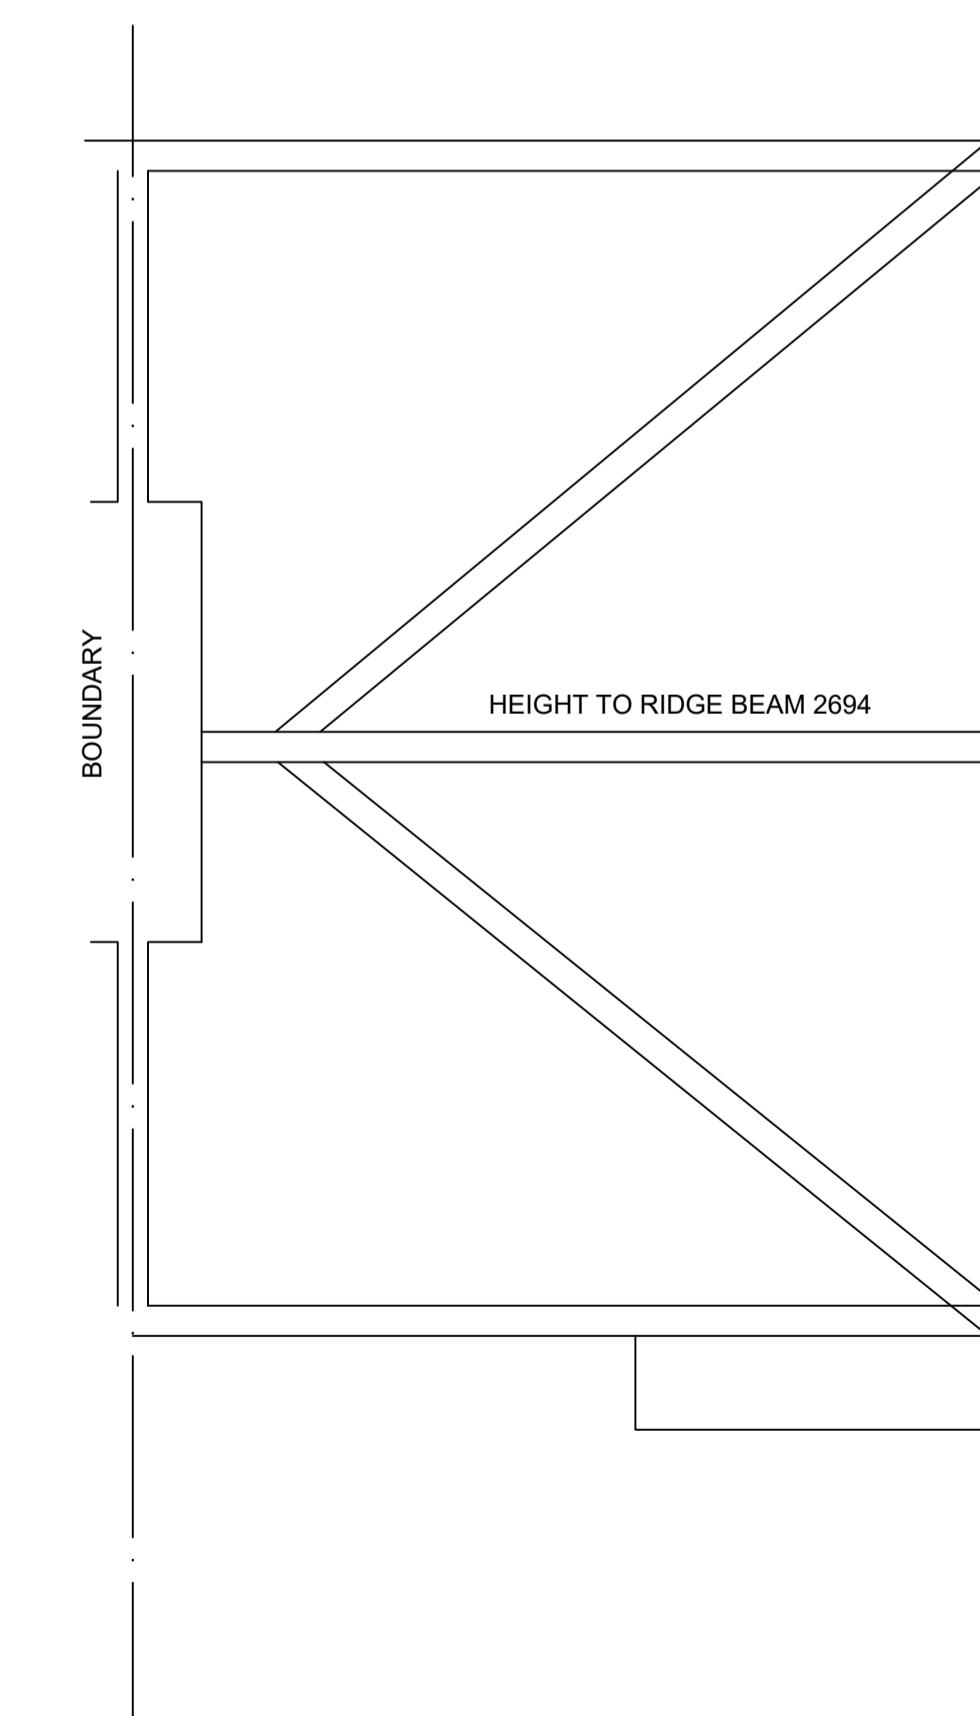

Existing loft plan

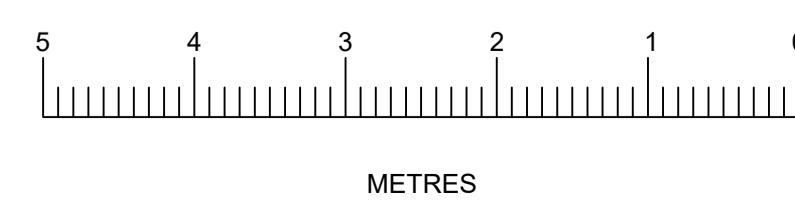

Client :  
MR & MRS DOHERTY  
22 ELMBRIDGE DRIVE  
RUISLIP  
HA4 7UT

Drawing Title:  
EXISTING PLANS

SCALE: 1:50 @ A1  
Drawn by: Margaret Leo  
Drawing no: 100 rev A  
Date: JULY 2023

Notes:  
All dimensions should be checked with a site survey.  
Drawings are subject to statutory authority approval and are to be used for the purpose of planning.  
Structural calculations and drawings to be supplied by a structural engineer.