


EXISTING GROUND FLOOR PLAN

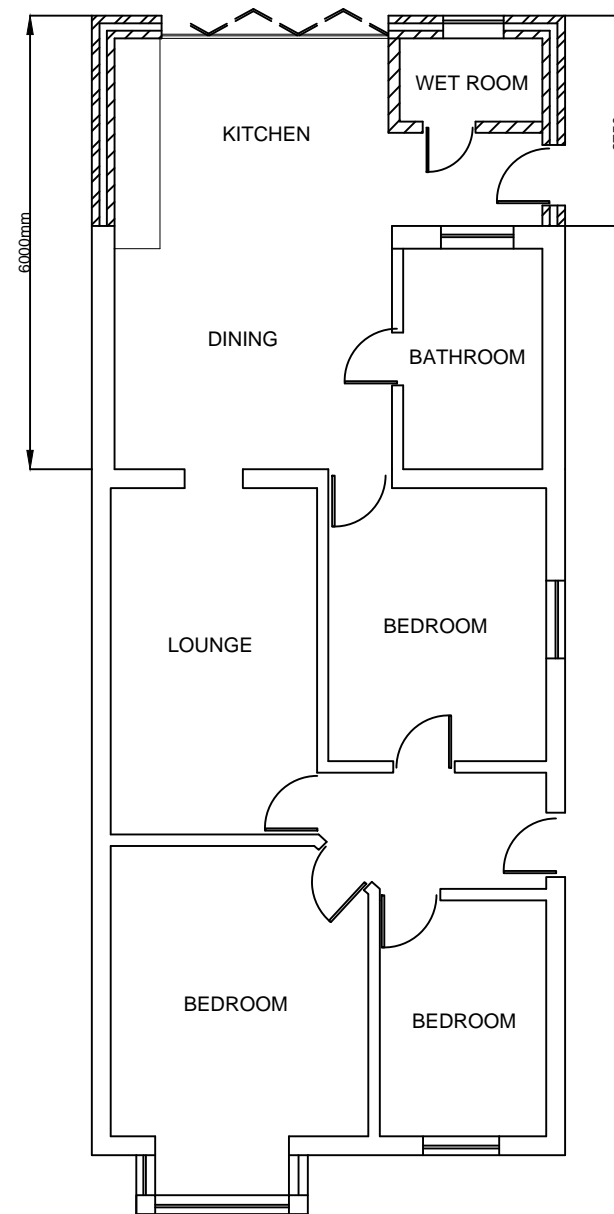

PROPOSED GROUND FLOOR PLAN

<div><div><div>0123</div><div>Scale bar 1:50</div></div><div><div>0123456</div><div>Scale bar 1:100</div></div></div>	<div>Note</div> <div>ALL DIMENSIONS TO BE CHECKED AND VERIFIED ON SITE BEFORE CONSTRUCTION PHASE.</div> <div>DO NOT SCALE FROM THIS DRAWING.</div> <div>ANY AREAS INDICATED ON THIS DRAWING ARE FOR GUIDANCE ONLY AND NO RESPONSIBILITY IS TAKEN FOR THEIR ACCURACY.</div>	<div>Client</div>	<div>Job Title</div> <div>PROPOSED SINGLE STOREY REAR EXTENSION AT: 58 PINKWELL AVENUE, HAYES, UB3 1NH</div>	<div>Scale1:100</div>
		<div>Drawing Title</div> <div>EXISTING & PROPOSED FLOOR PLANS</div>		<div>DateJULY 2023</div>
				<div>Drawing No.58/PA/01</div>