


Revision	Date	By
P1 1. First Issue	AM 30.06.23	
P2 1. Amended per Arora comments	AM 12.07.23	

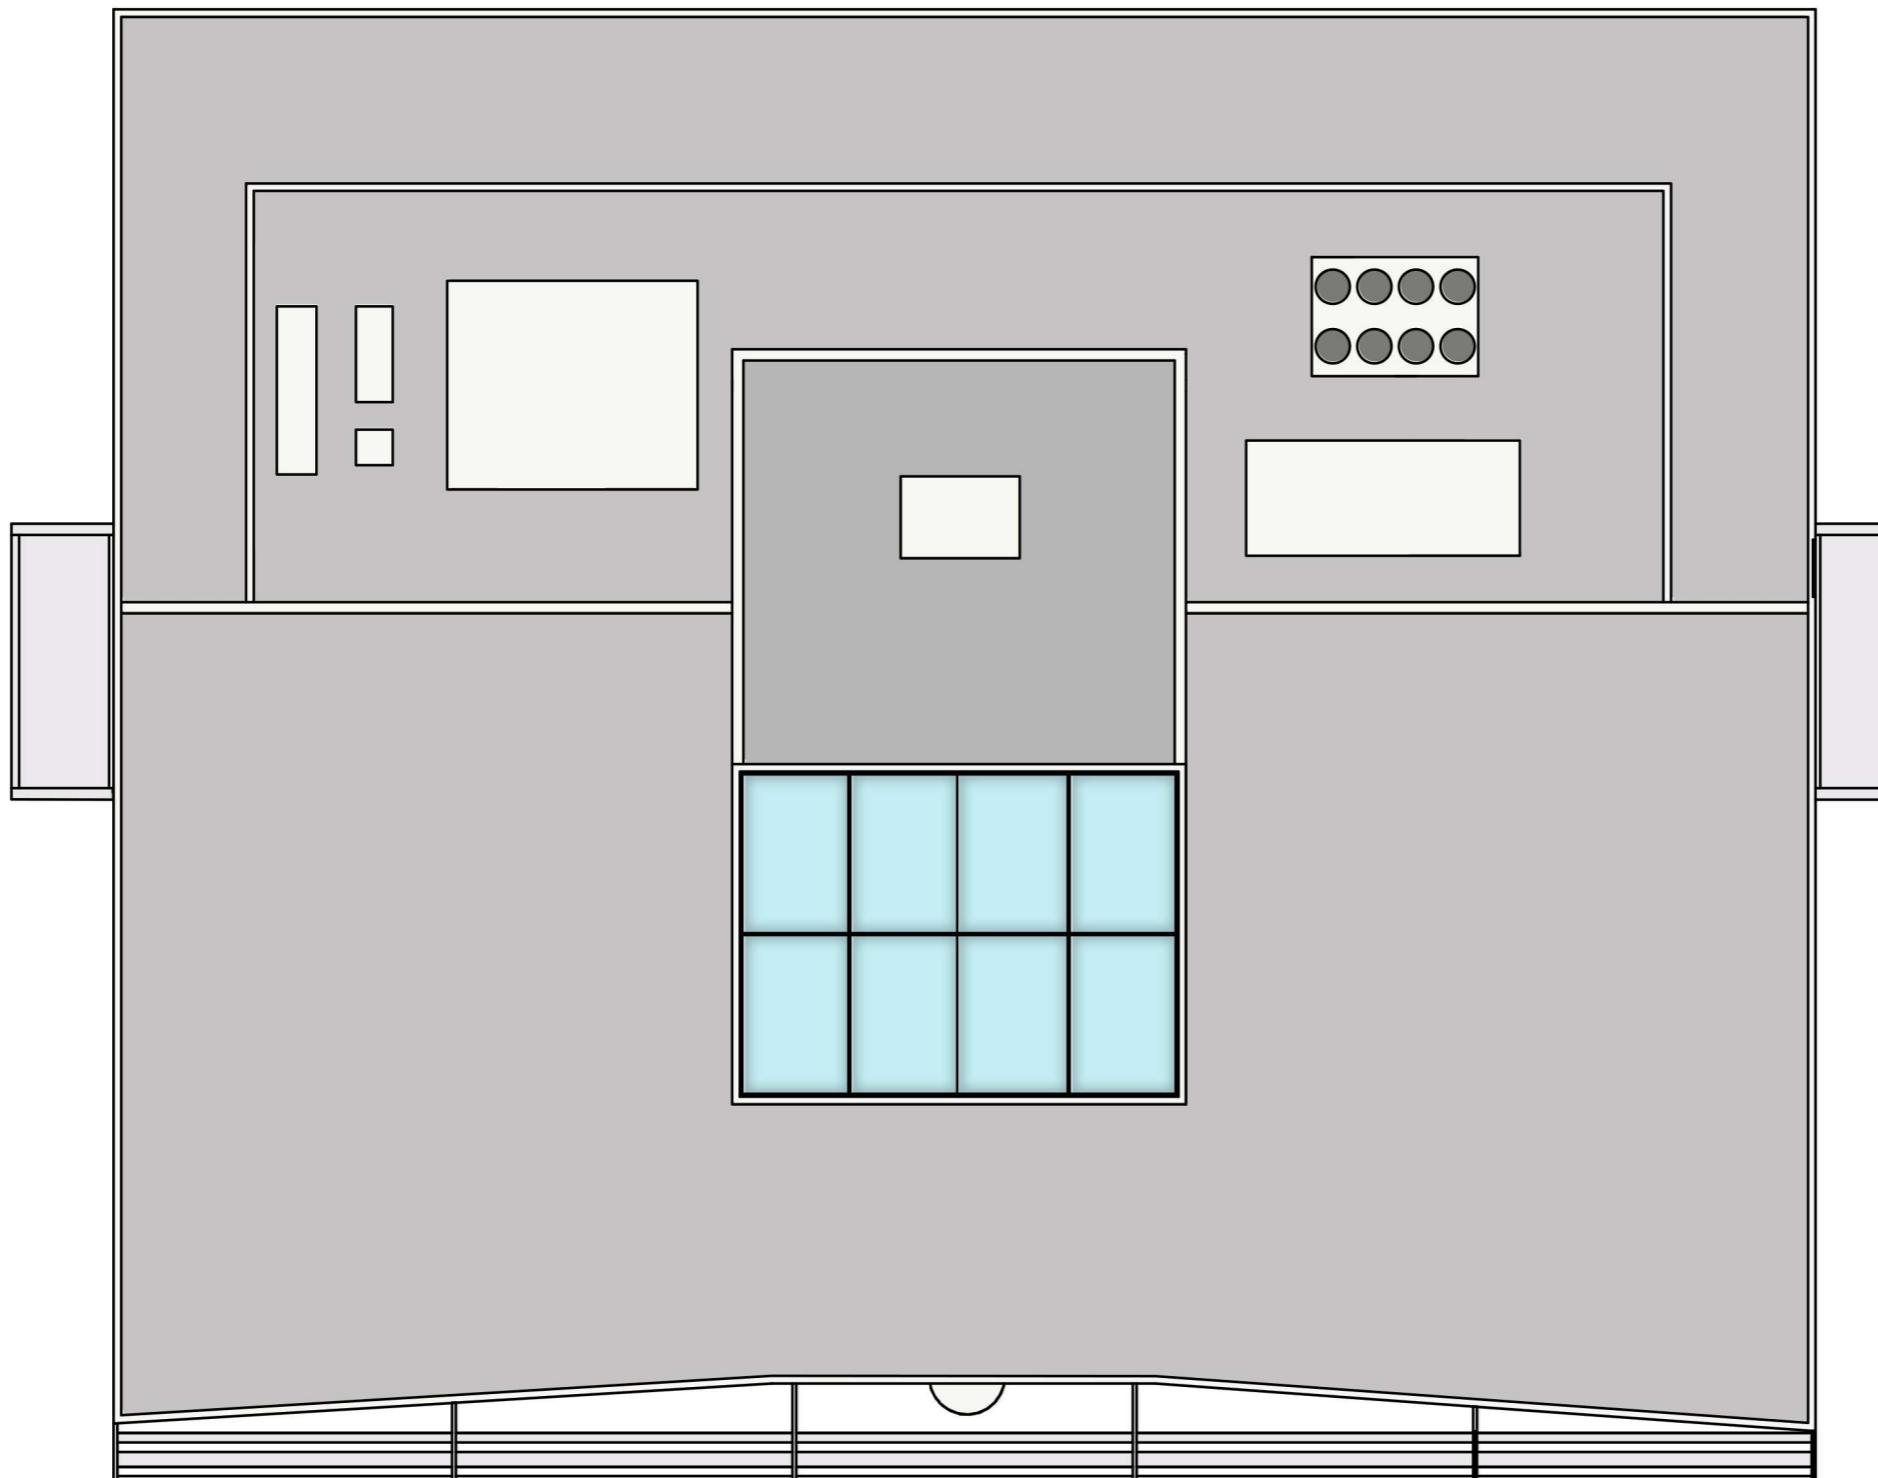

PLANNING

Client	Arora Group
Project Title	WBC and Renaissance Hotel Signage Application Heathrow
Drawing Title	Roof Plan as Existing World Business Centre 1
Date	Jun 23
Scale	1:200
Drawn	AM
Checked	MJR
Rev	A3
Drawing No.	222-L(10)-305
P2	

Existing Roof Plan - WBC 1