


Revision	Date	By
P1	AM 30.06.23	
1. First Issue		
P2	AM 12.07.23	
1. Amended per Arora comments		

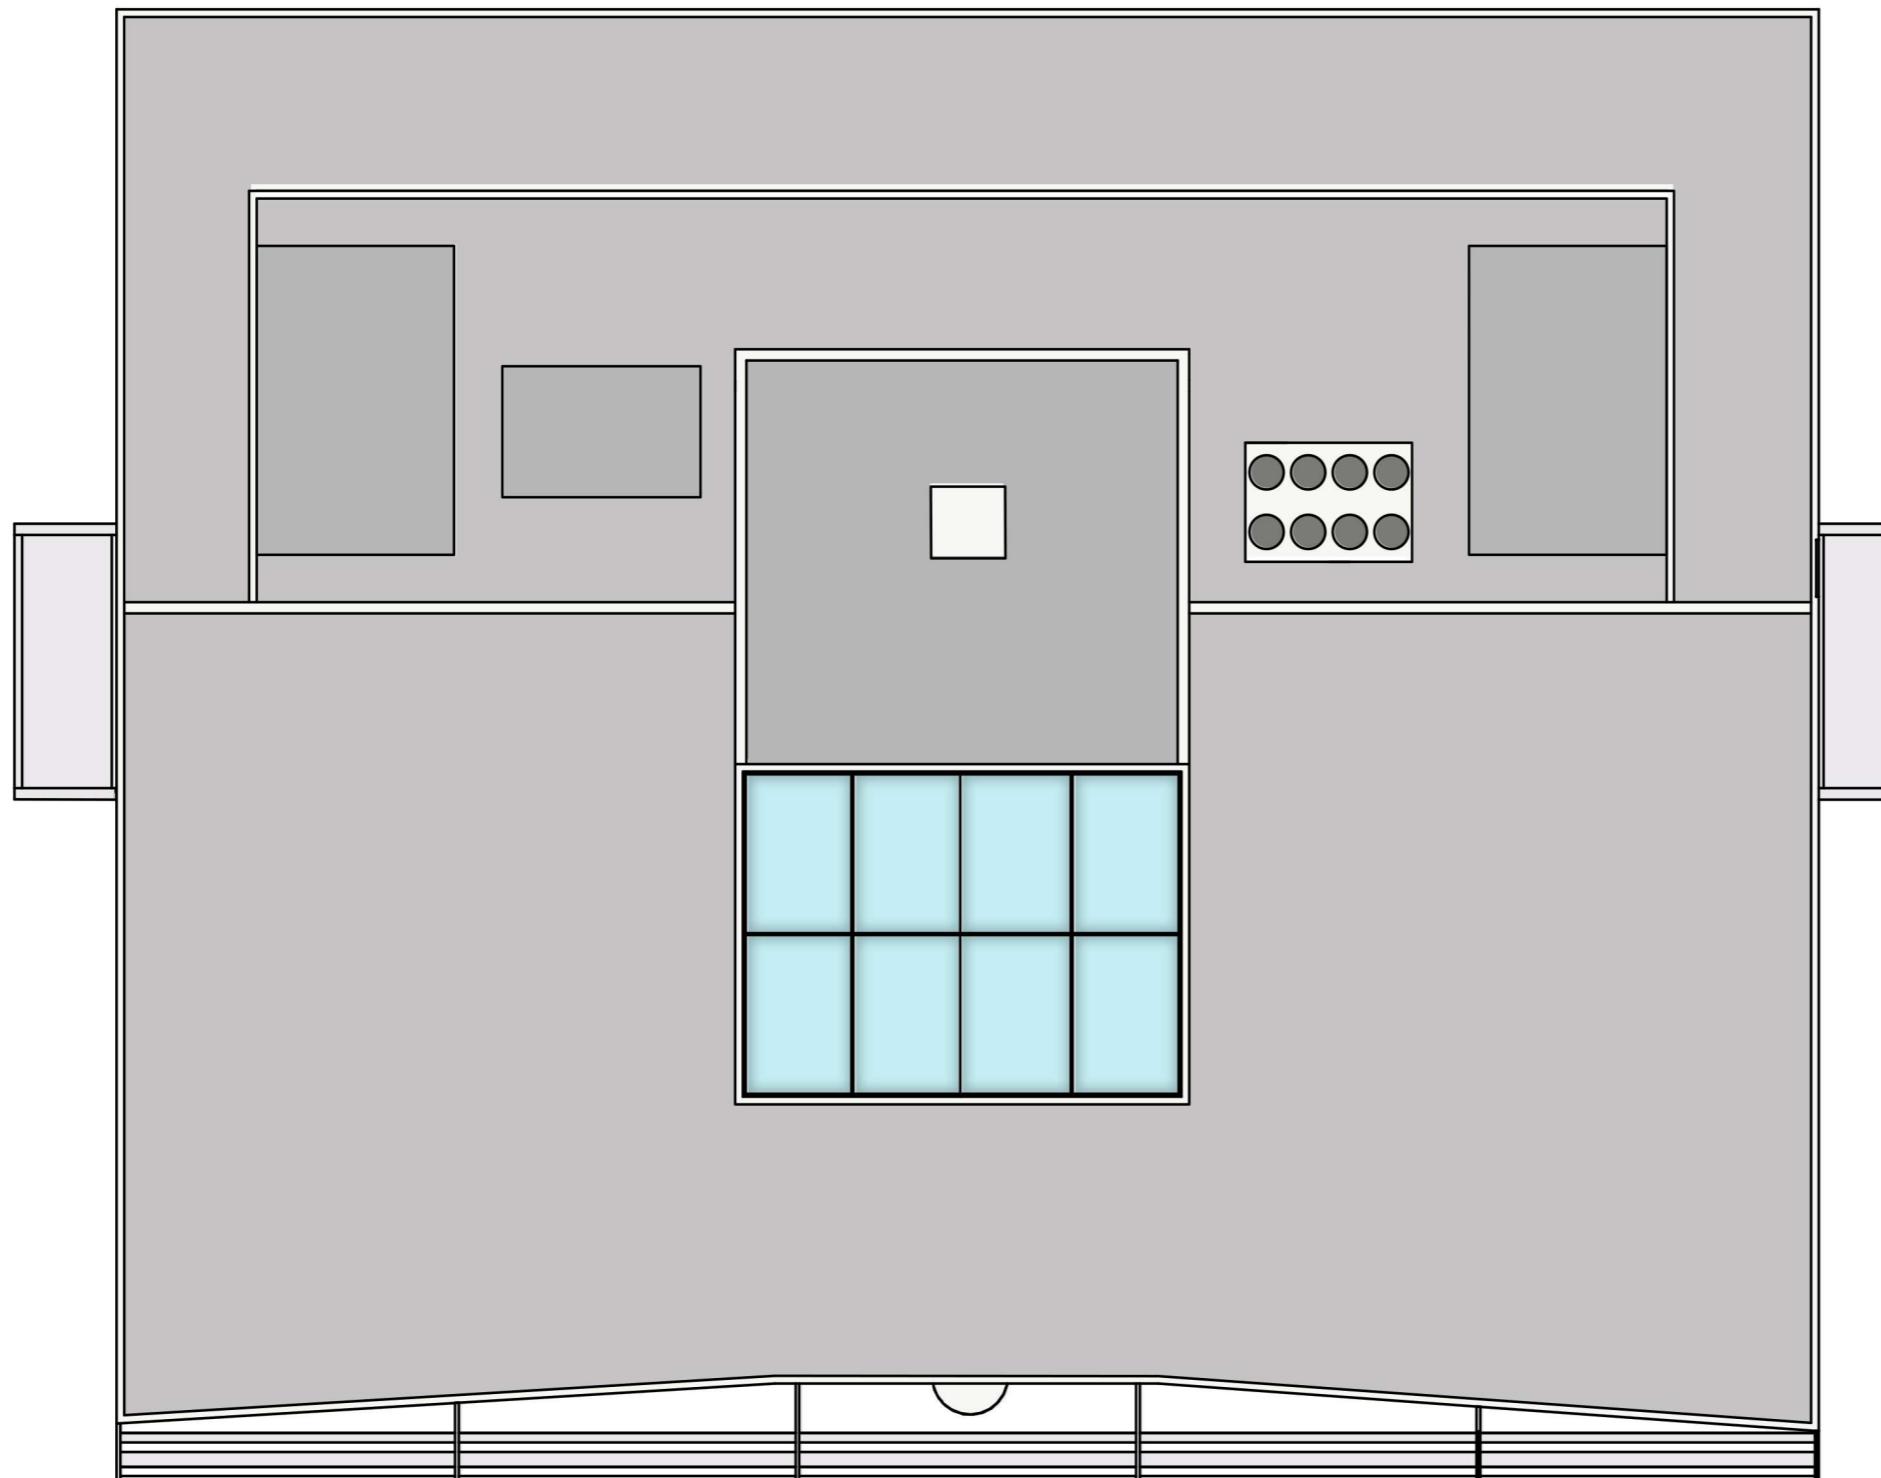

metres

0 1 2 3 4 5 10

UNUM
UNUM PARTNERSHIP
CHARTERED ARCHITECTS

77 St. Vincent Street
Glasgow, G2 5TF t. 0141 353 2745

PLANNING

Client	Arora Group
Project Title	WBC and Renaissance Hotel Signage Application Heathrow
Drawing Title	Roof Plan as Existing World Business Centre 2
Date	Jun 23
Scale	1:200
Drawn	AM
Checked	MJR
Rev	A3
Drawing No.	222-L(10)-306
P2	

Existing Roof Plan - WBC 2