



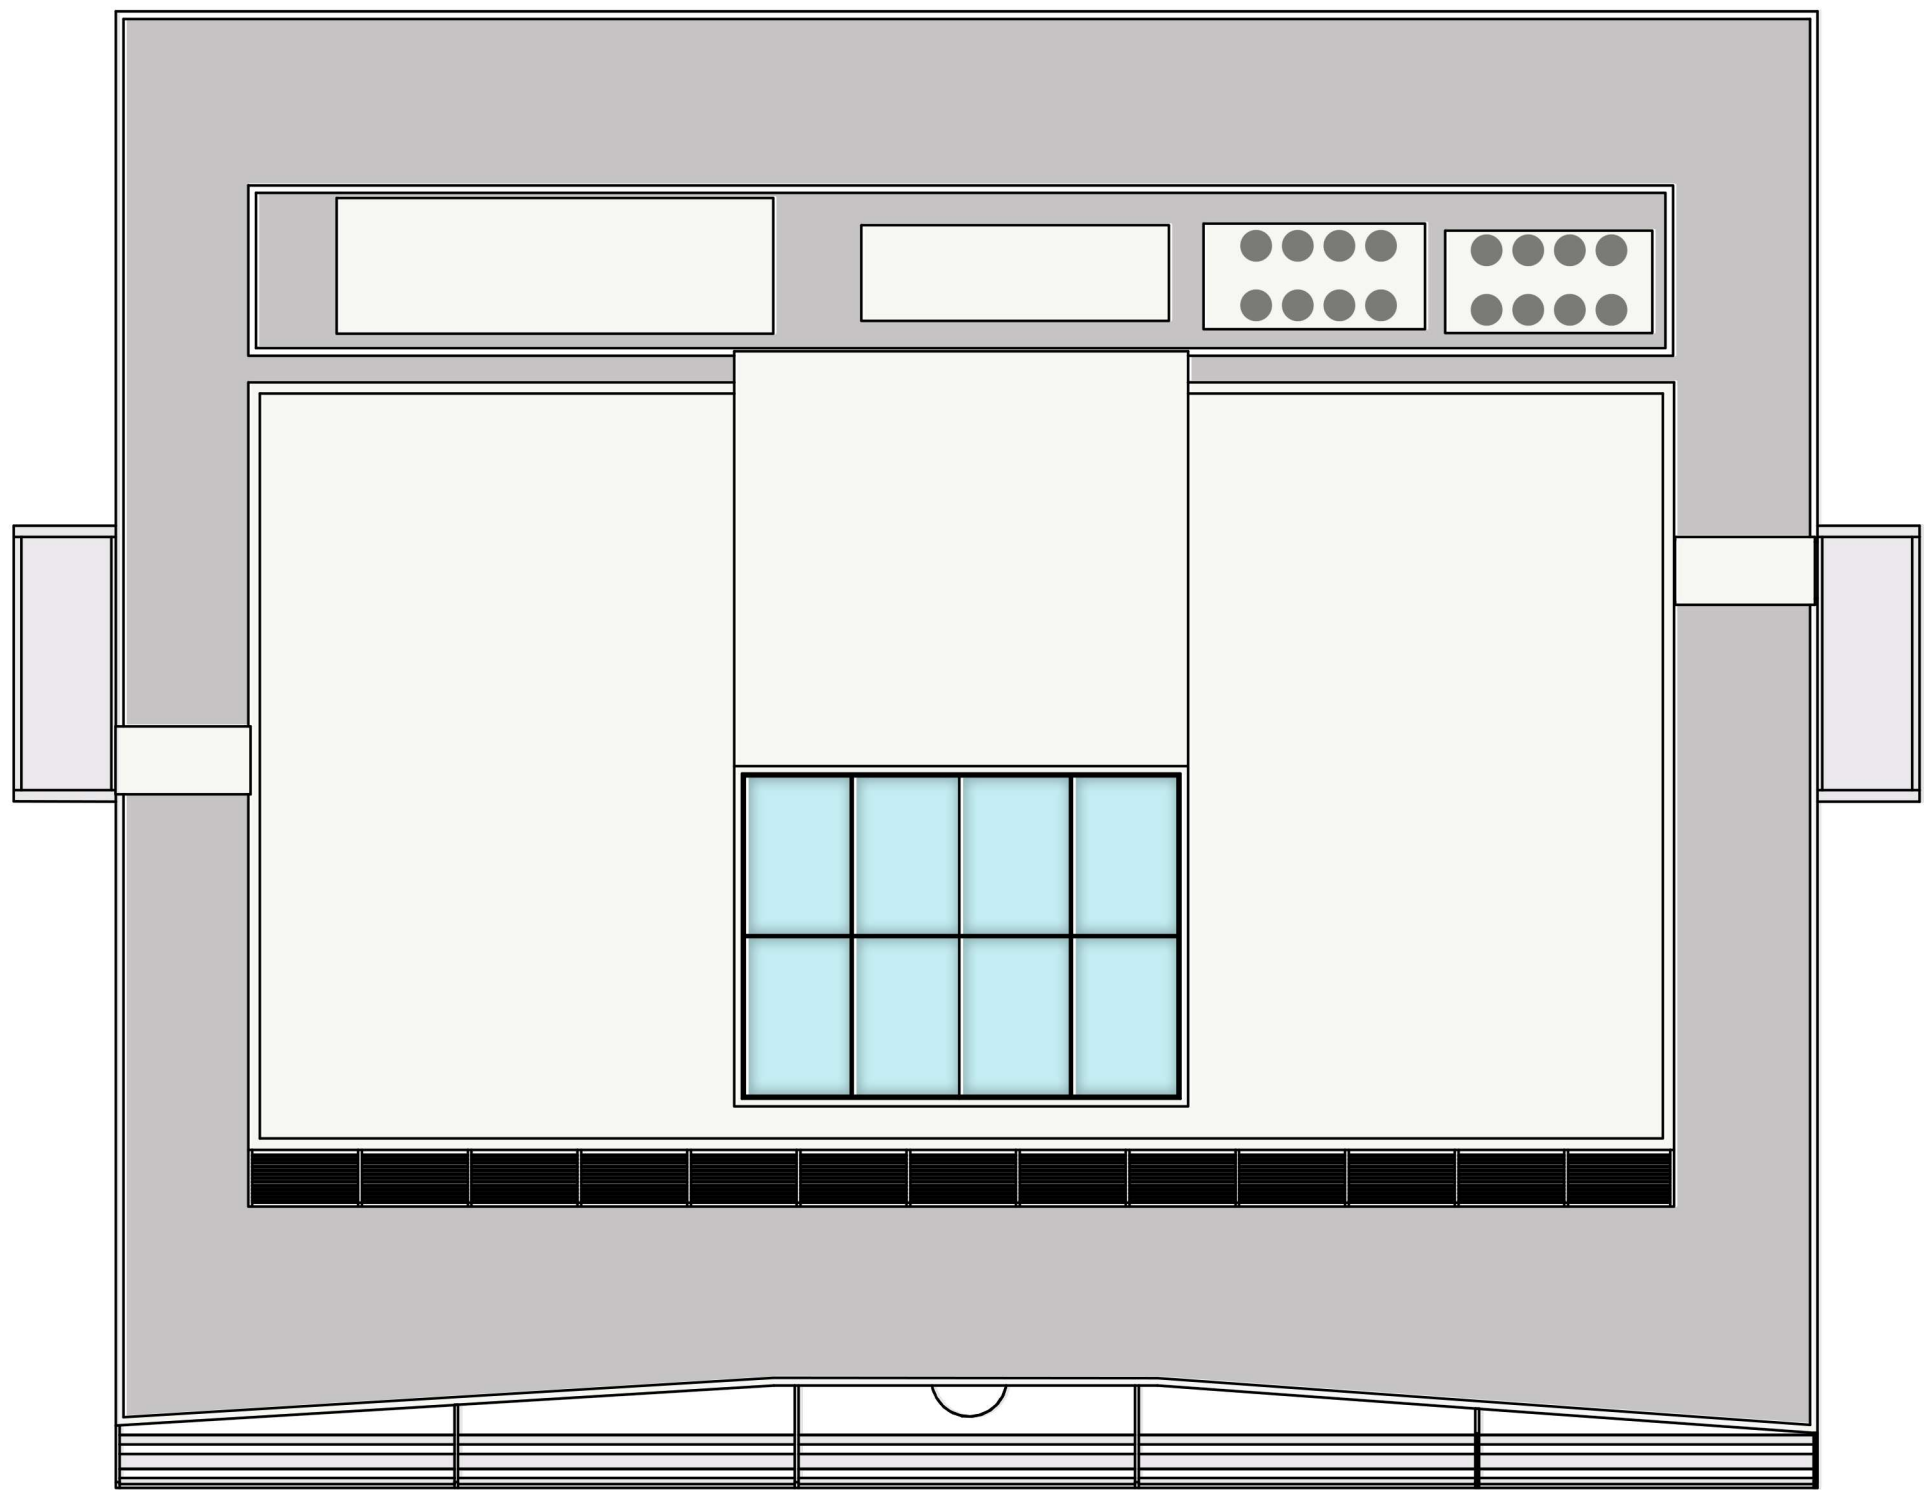

Existing Roof Plan - WBC 3

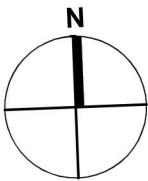

Revision	Date	By
P1	AM	30.06.23
1. First Issue		
P2	AM	12.07.23
1. Amended per Arora comments		



77 St. Vincent Street
Glasgow, G2 5TF
UNUM PARTNERSHIP
t. 0141 353 2745
CHARTERED ARCHITECTS

PLANNING				
Client				
Arora Group				
Project Title				
WBC and Renaissance Hotel Signage Application Heathrow				
Drawing Title				
Roof Plan as Existing World Business Centre 3				
Date	Scale	Drawn	Checked	A3
Jun 23	1:200	AM	MJR	
Drawing No.				Rev
222-L(10)-307				P2