


Revision	Initials	Date
P1	AM	20.06.23
1.	AM	12.07.23
P1	AM	12.07.23
1.	AM	12.07.23

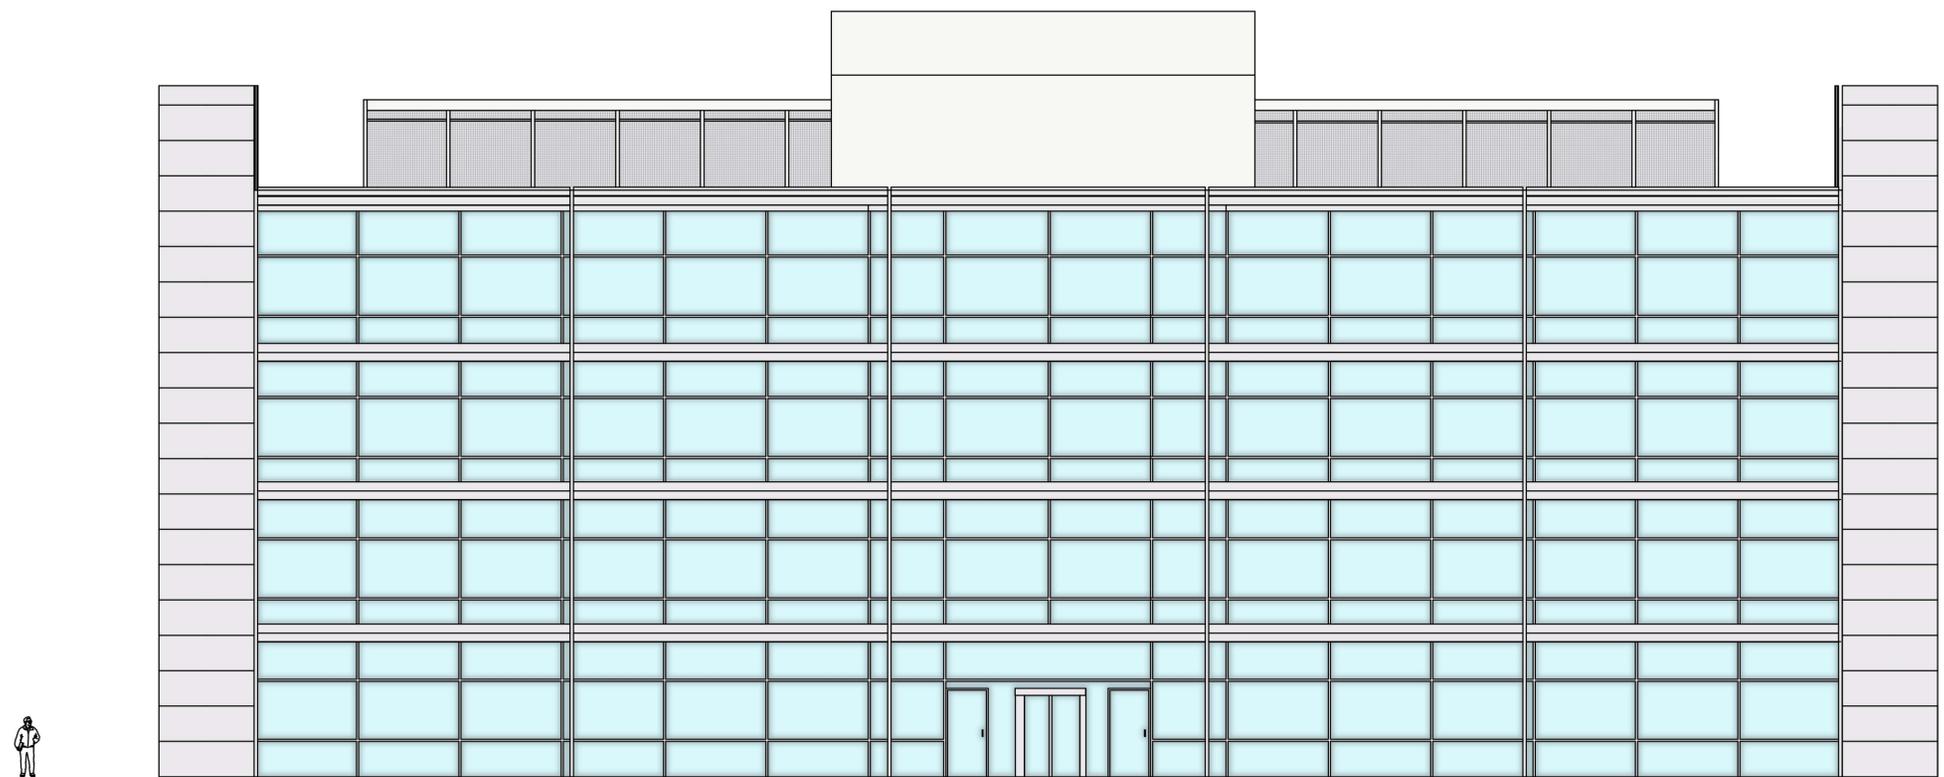

South elevation



East elevation



<b>PLANNING</b>				
Client				
Arora Group				
Project Title				
WBC and Renaissance Hotel Signage Application Heathrow				
Drawing Title				
South & East Elevations as Existing World Business Centre 2				
Date	Scale	Drawn	Checked	<b>A1</b>
Jun 23	1:100	AM	MJR	
Drawing No.				Rev
222-L(10)-503				P2