



Revision	Initials	Date
P1	AM	30.06.23
1. First Issue	AM	12.07.23
P1	AM	12.07.23
1. Amended per Arora comments		

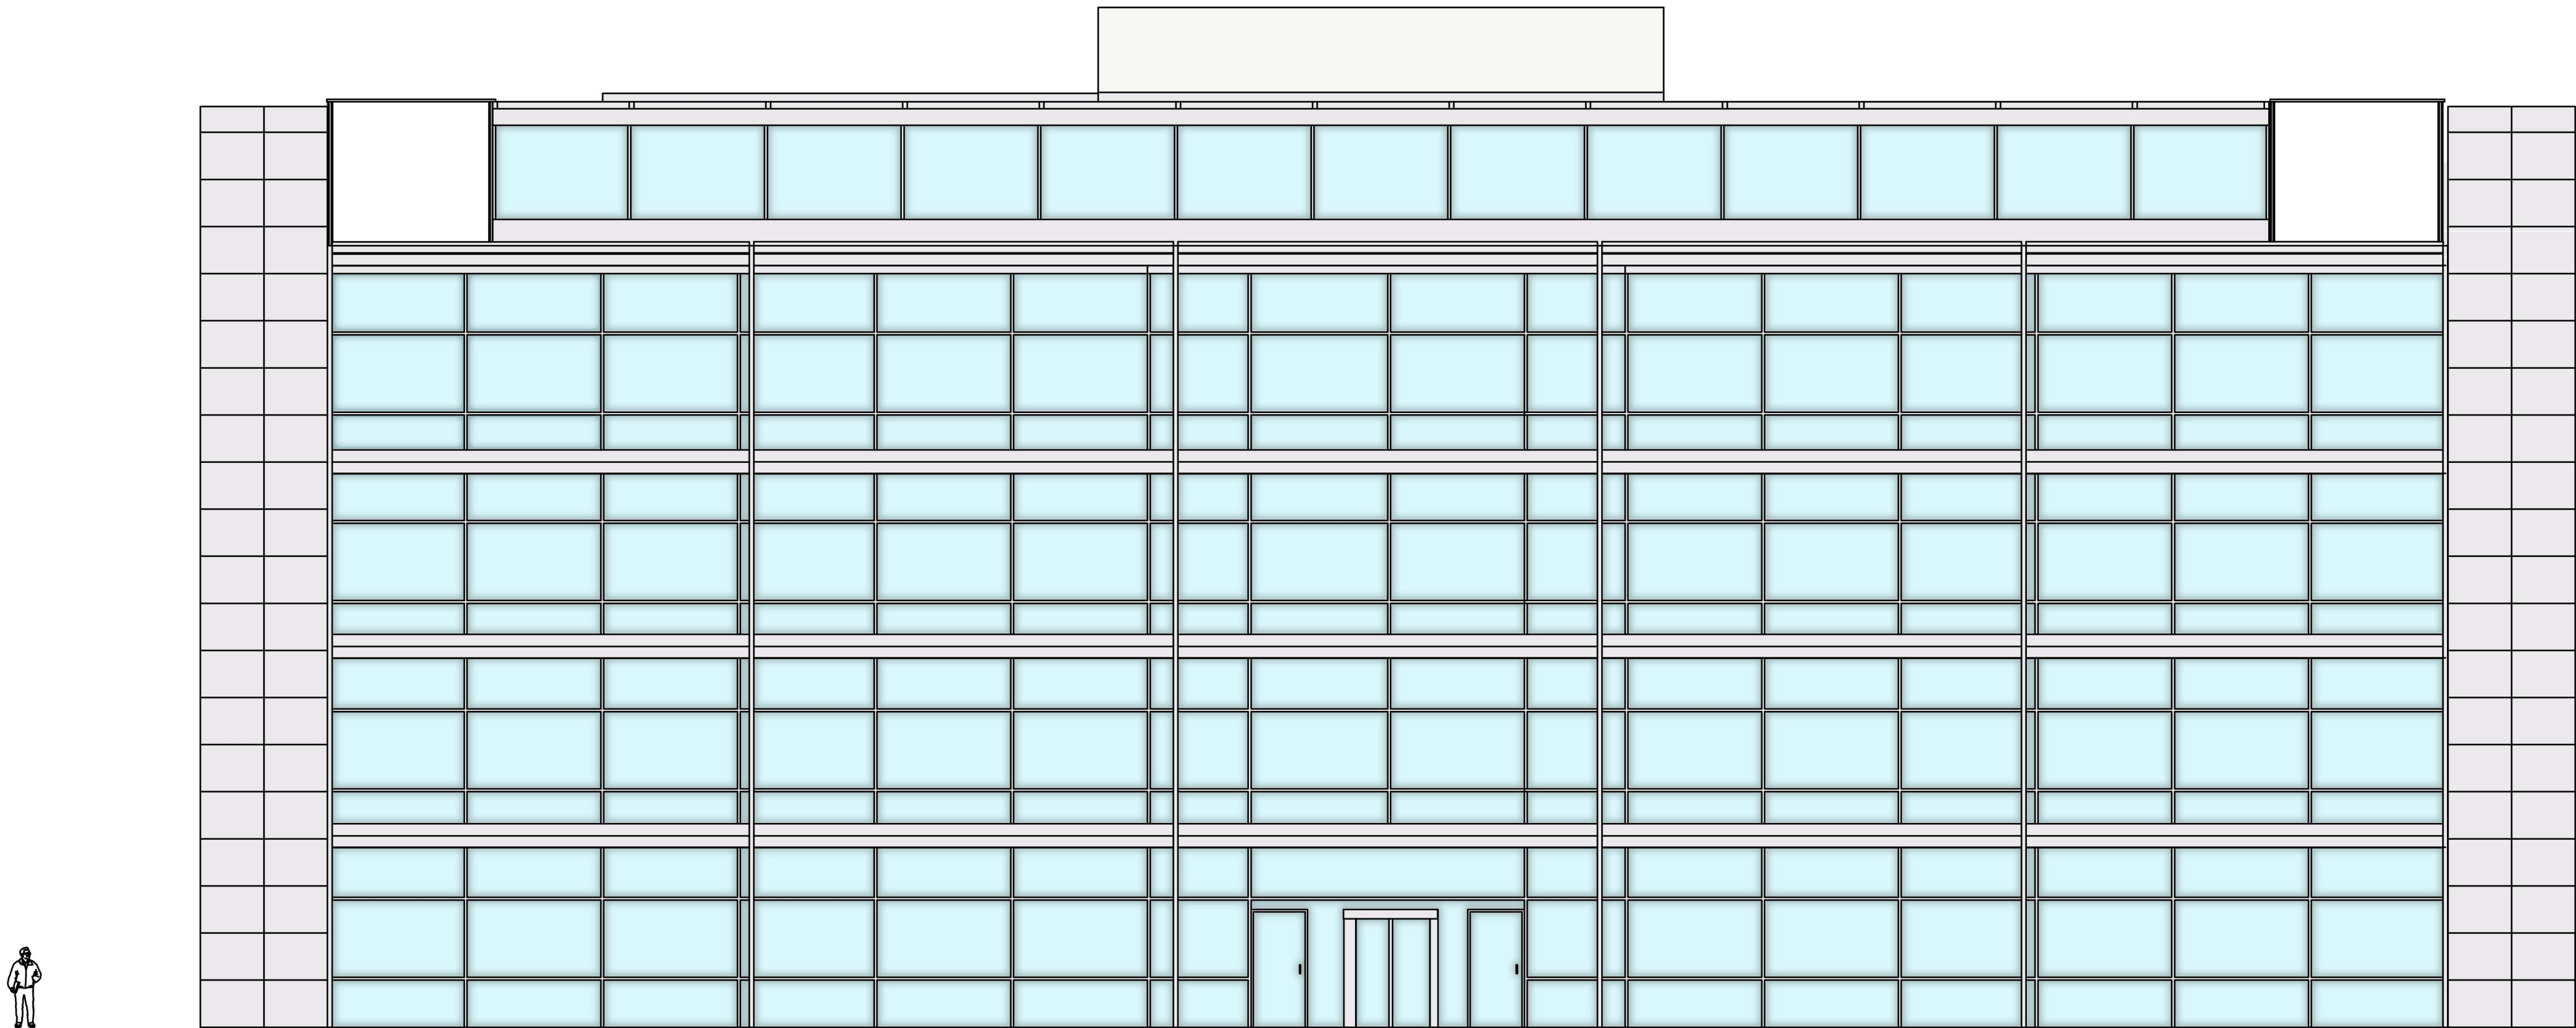

South elevation



East elevation

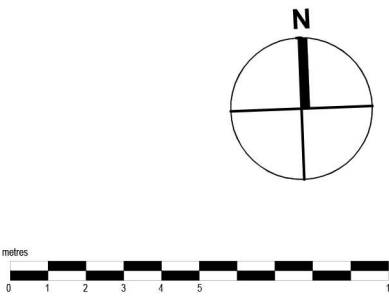

PLANNING				
Client				
Arora Group				
Project Title				
WBC and Renaissance Hotel Signage Application Heathrow				
Drawing Title				
South & East Elevations as Existing World Business Centre 3				
Date	Scale	Drawn	Checked	A1
Jun 23	1:100	AM	MJR	
Drawing No.				Rev
222-L(10)-504				P2