



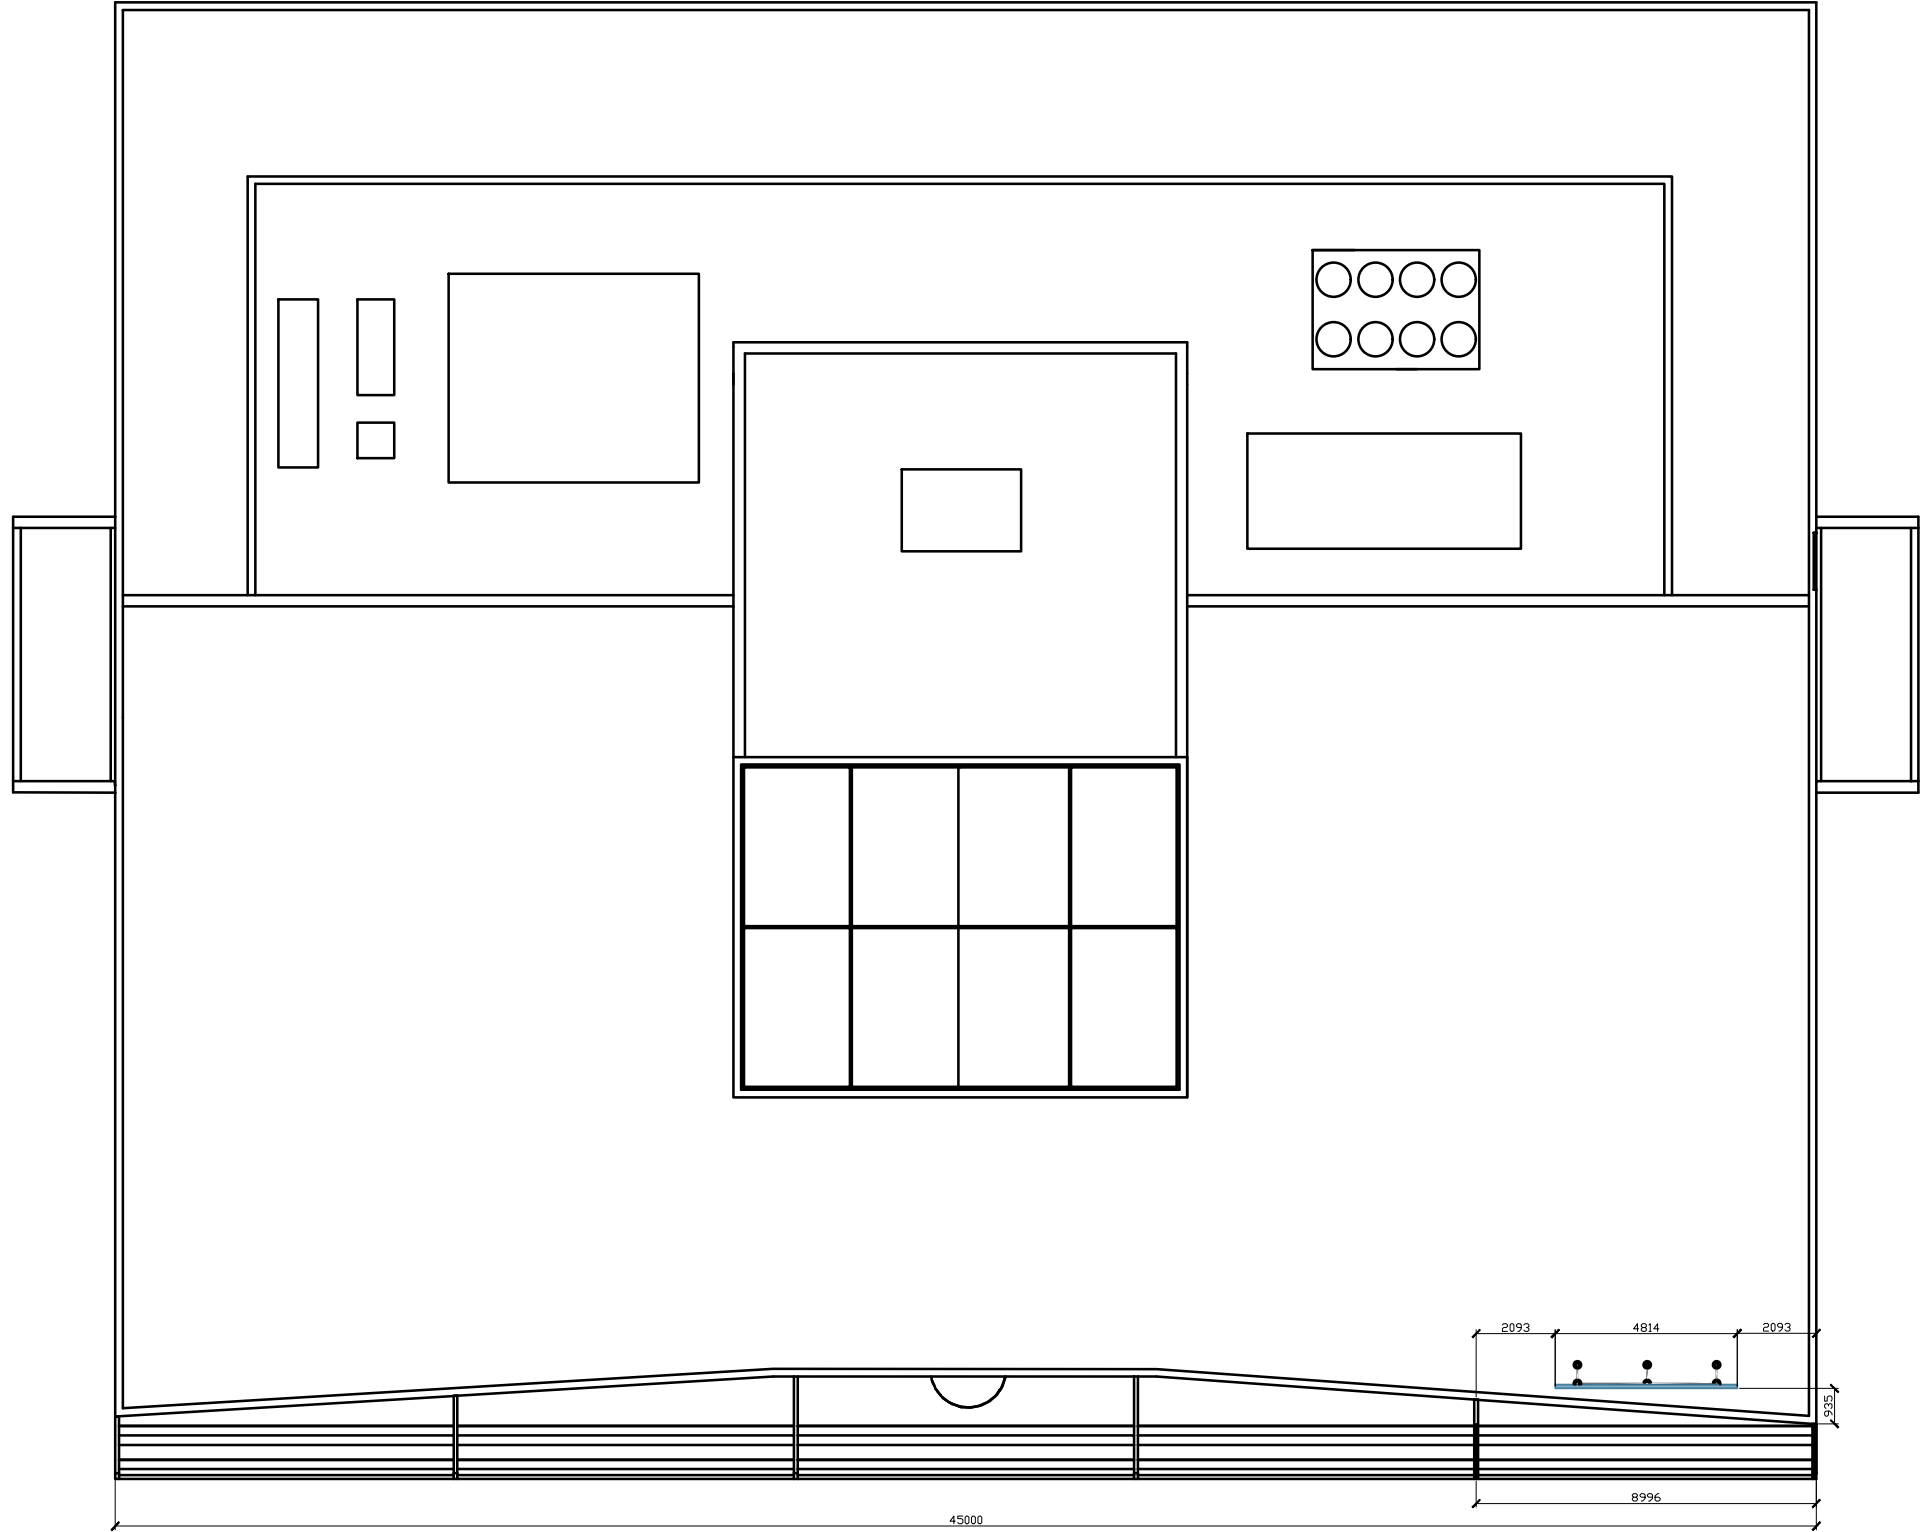

Proposed Roof Plan - WBC 1

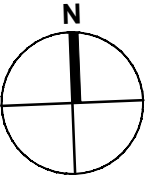

| Revision                      | Date | By       |
|-------------------------------|------|----------|
| P1                            | AM   | 30.06.23 |
| 1. First Issue                |      |          |
| P2                            | AM   | 12.07.23 |
| 1. Amended per Arora comments |      |          |



77 St. Vincent Street  
Glasgow, G2 5TF  
t. 0141 353 2745

UNUM PARTNERSHIP  
CHARTERED ARCHITECTS

| PLANNING                                                     |       |       |         |     |
|--------------------------------------------------------------|-------|-------|---------|-----|
| Client                                                       |       |       |         |     |
| Arora Group                                                  |       |       |         |     |
| Project Title                                                |       |       |         |     |
| WBC and Renaissance Hotel<br>Signage Application<br>Heathrow |       |       |         |     |
| Drawing Title                                                |       |       |         |     |
| Roof Plan as Proposed<br>World Business Centre 1             |       |       |         |     |
| Date                                                         | Scale | Drawn | Checked | A3  |
| Jun 23                                                       | 1:200 | AM    | MJR     |     |
| Drawing No.                                                  |       |       |         | Rev |
| 222-L(20)-305                                                |       |       |         | P2  |