


P1	AM	30.06.23
P2	AM	12.07.23

1. First Issue
1. Amended per Arora comments

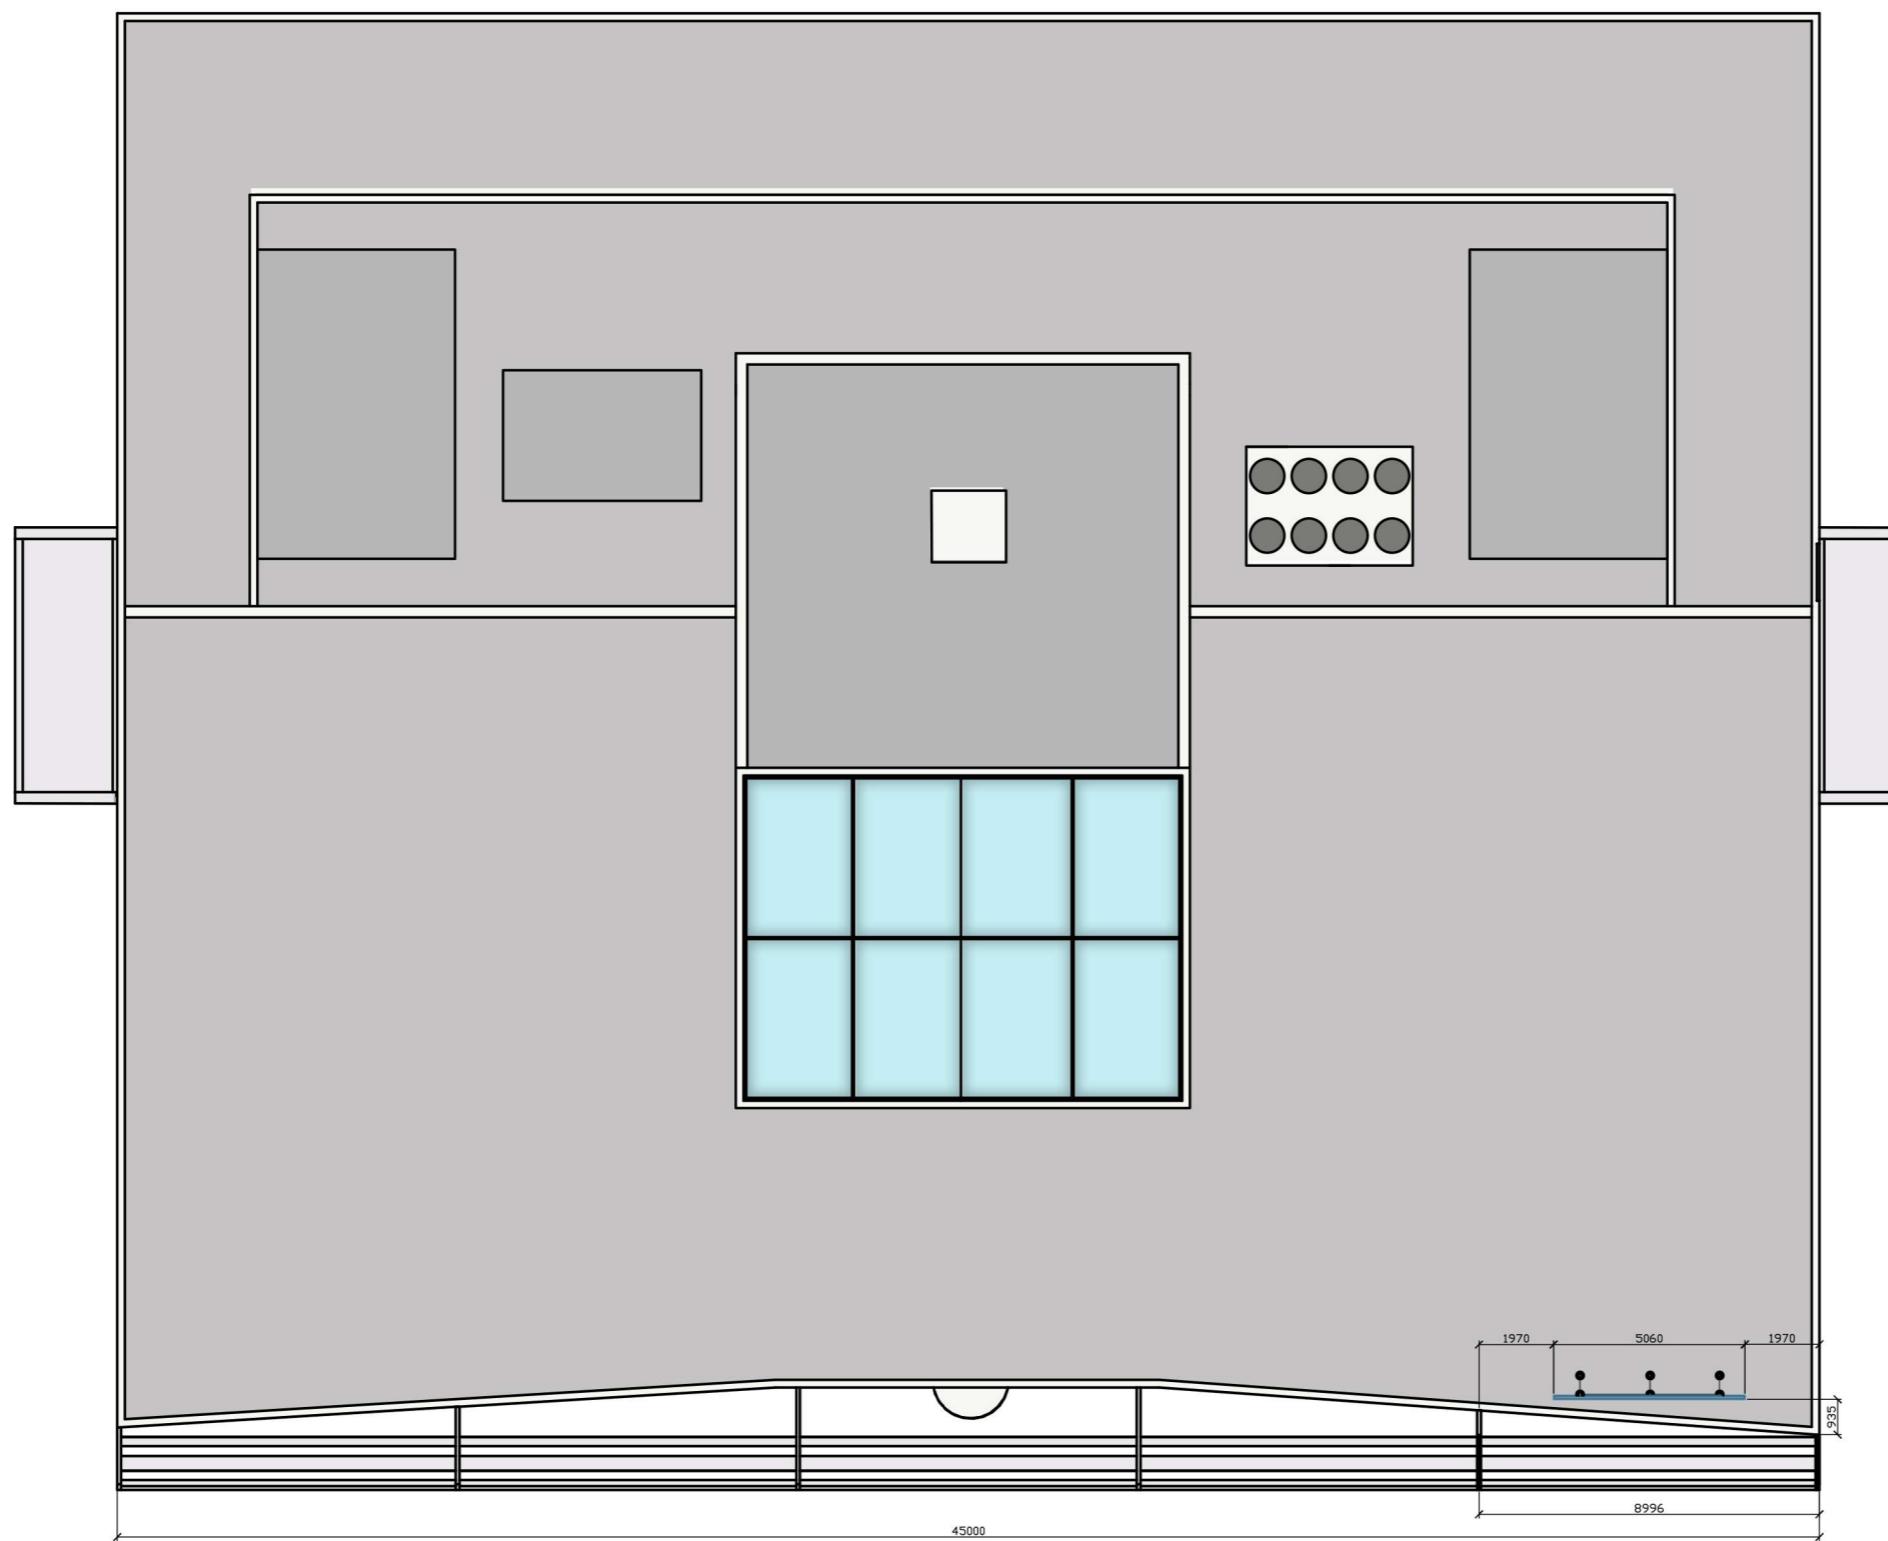

Proposed Roof Plan - WBC 2

PLANNING

Client	Arora Group
Project Title	WBC and Renaissance Hotel Signage Application Heathrow
Drawing Title	Roof Plan as Proposed World Business Centre 2
Date	Jun 23
Scale	1:200
Drawn	AM
Checked	MJR
Rev	A3
Drawing No.	222-L(20)-306
Rev	P2