



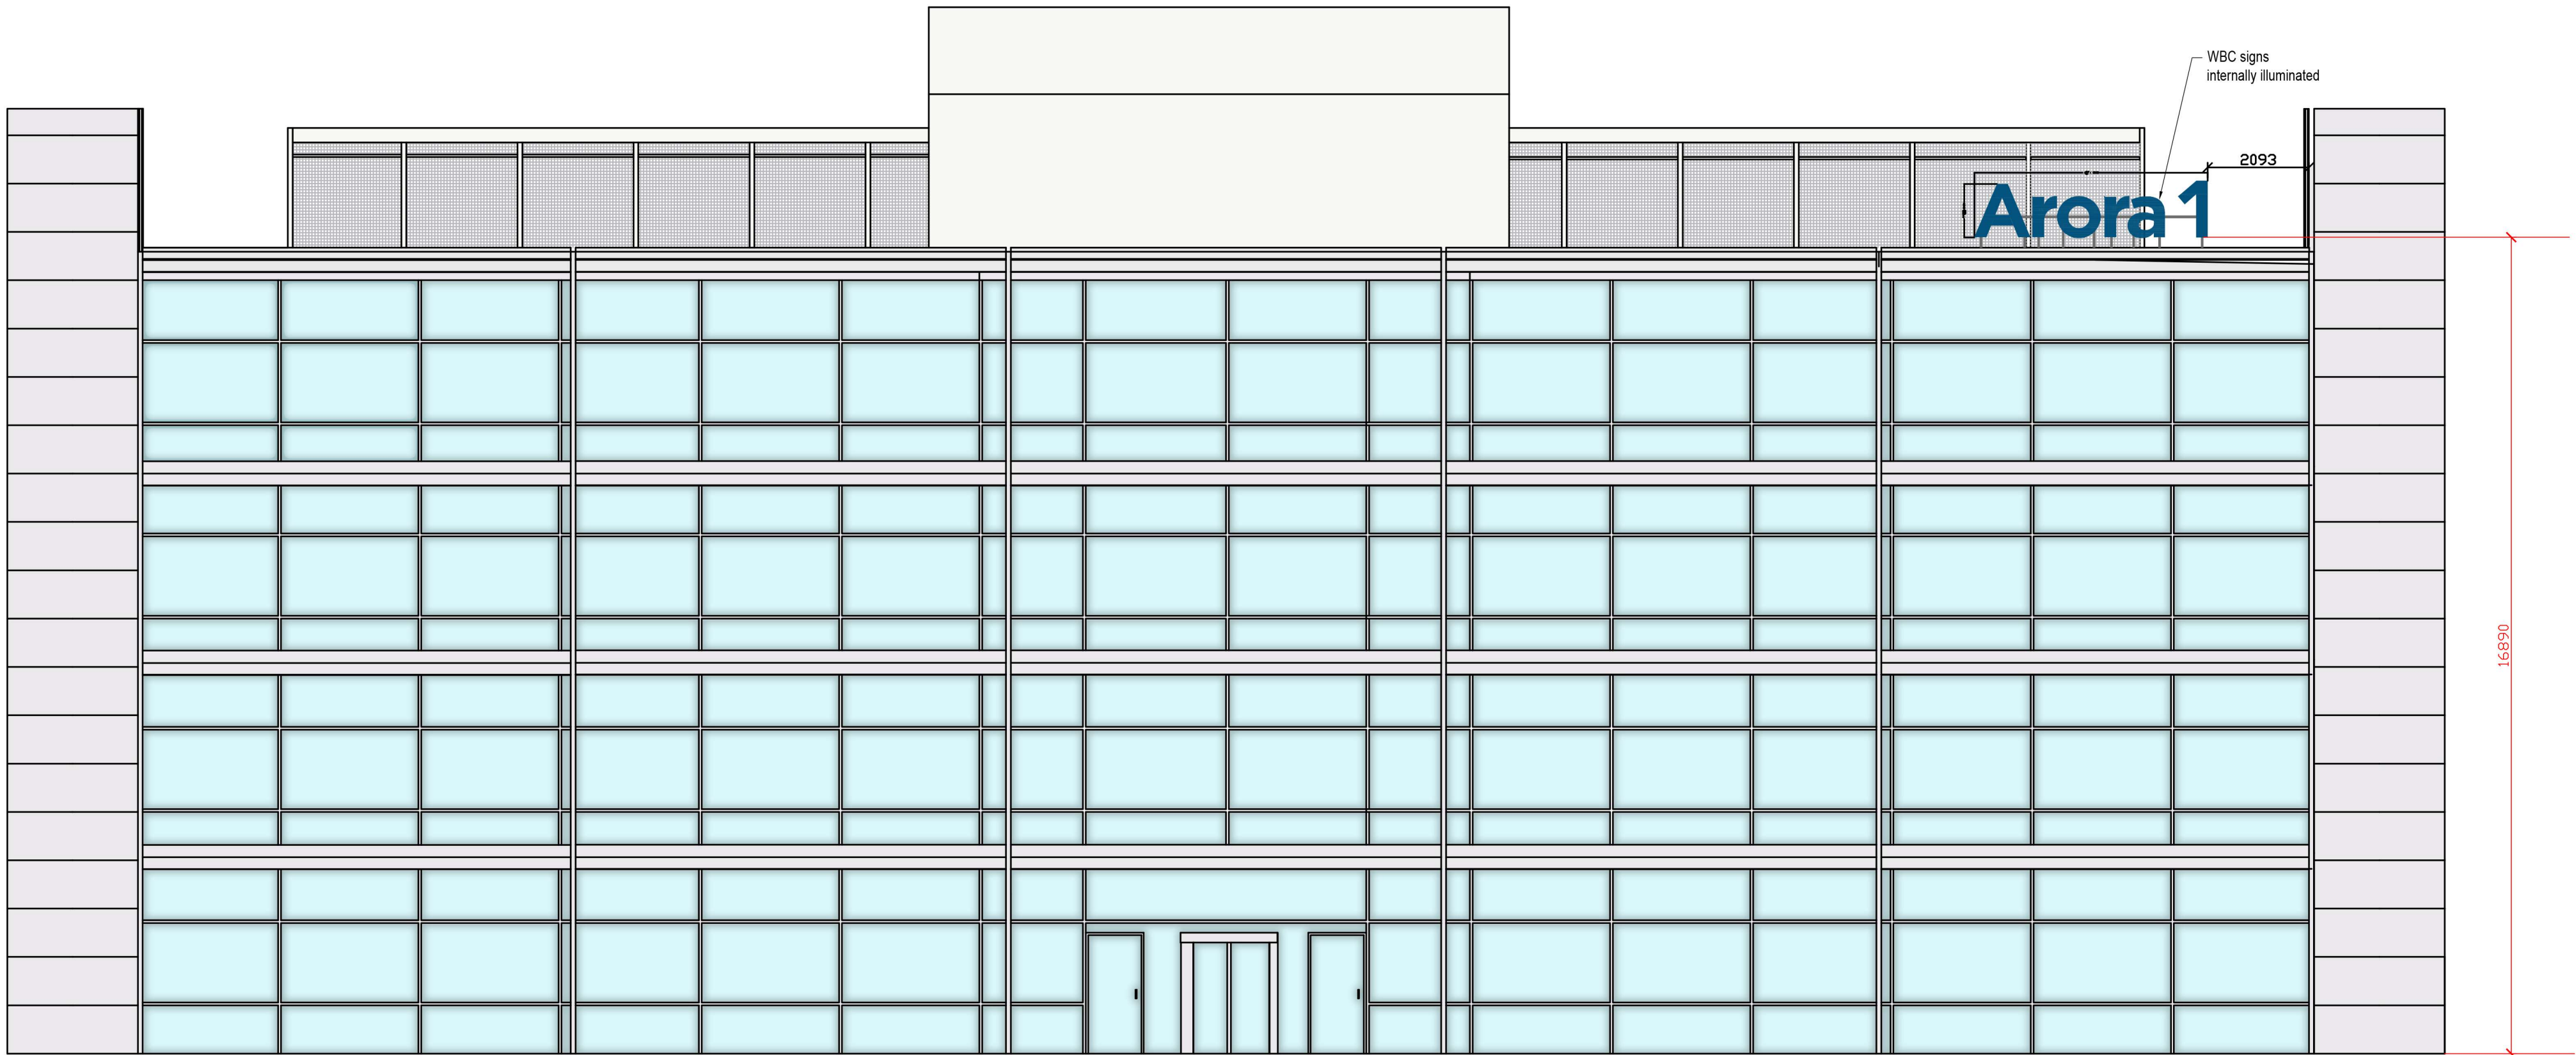

South elevation



East elevation

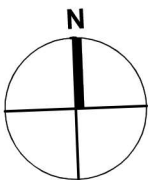

PLANNING				
Client				
Arora Group				
Project Title				
WBC and Renaissance Hotel Signage Application Heathrow				
Drawing Title				
South & East Elevations as Proposed World Business Centre 1				
Date	Scale	Drawn	Checked	A1
Jun 23	1:100	AM	MJR	
Drawing No.				Rev
222-L(20)-502				P2