


South elevation

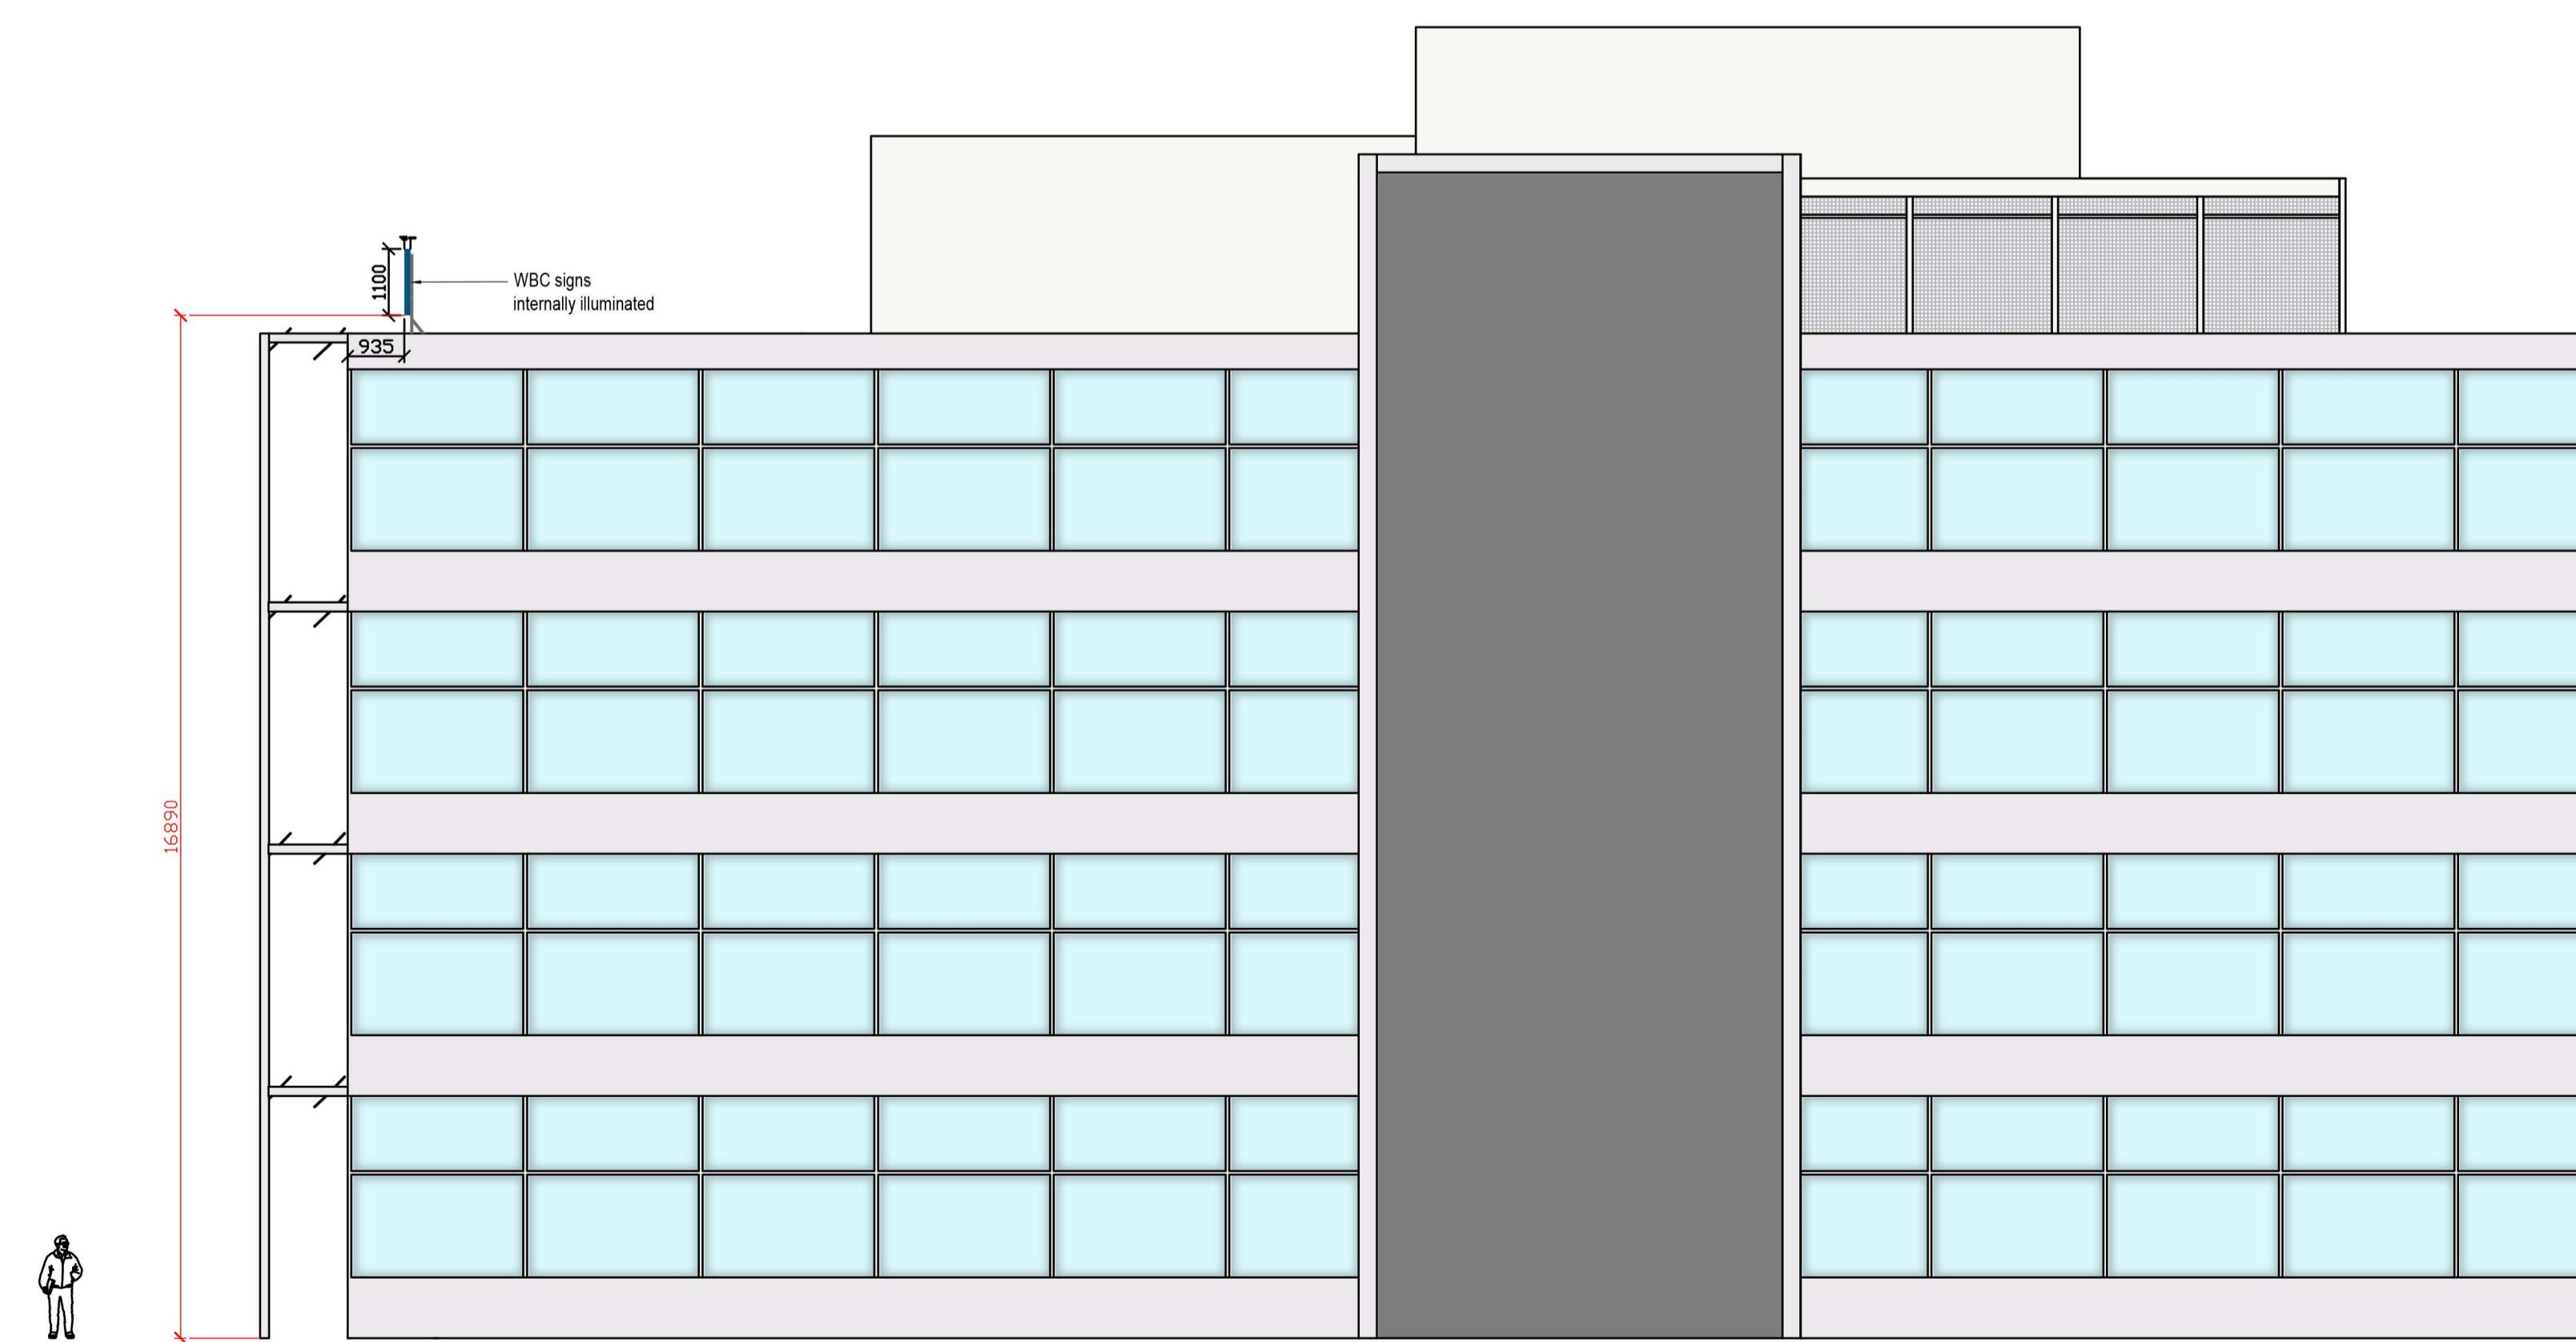

East elevation

PLANNING			
Client	Arora Group		
Project Title	WBC and Renaissance Hotel Signage Application Heathrow		
Drawing Title	South & East Elevations as Proposed World Business Centre 2		
Date	Scale	Drawn	Checked
Jun 23	1:100	AM	MJR
Drawing No.			Rev
222-L(20)-503			P2