



North elevation

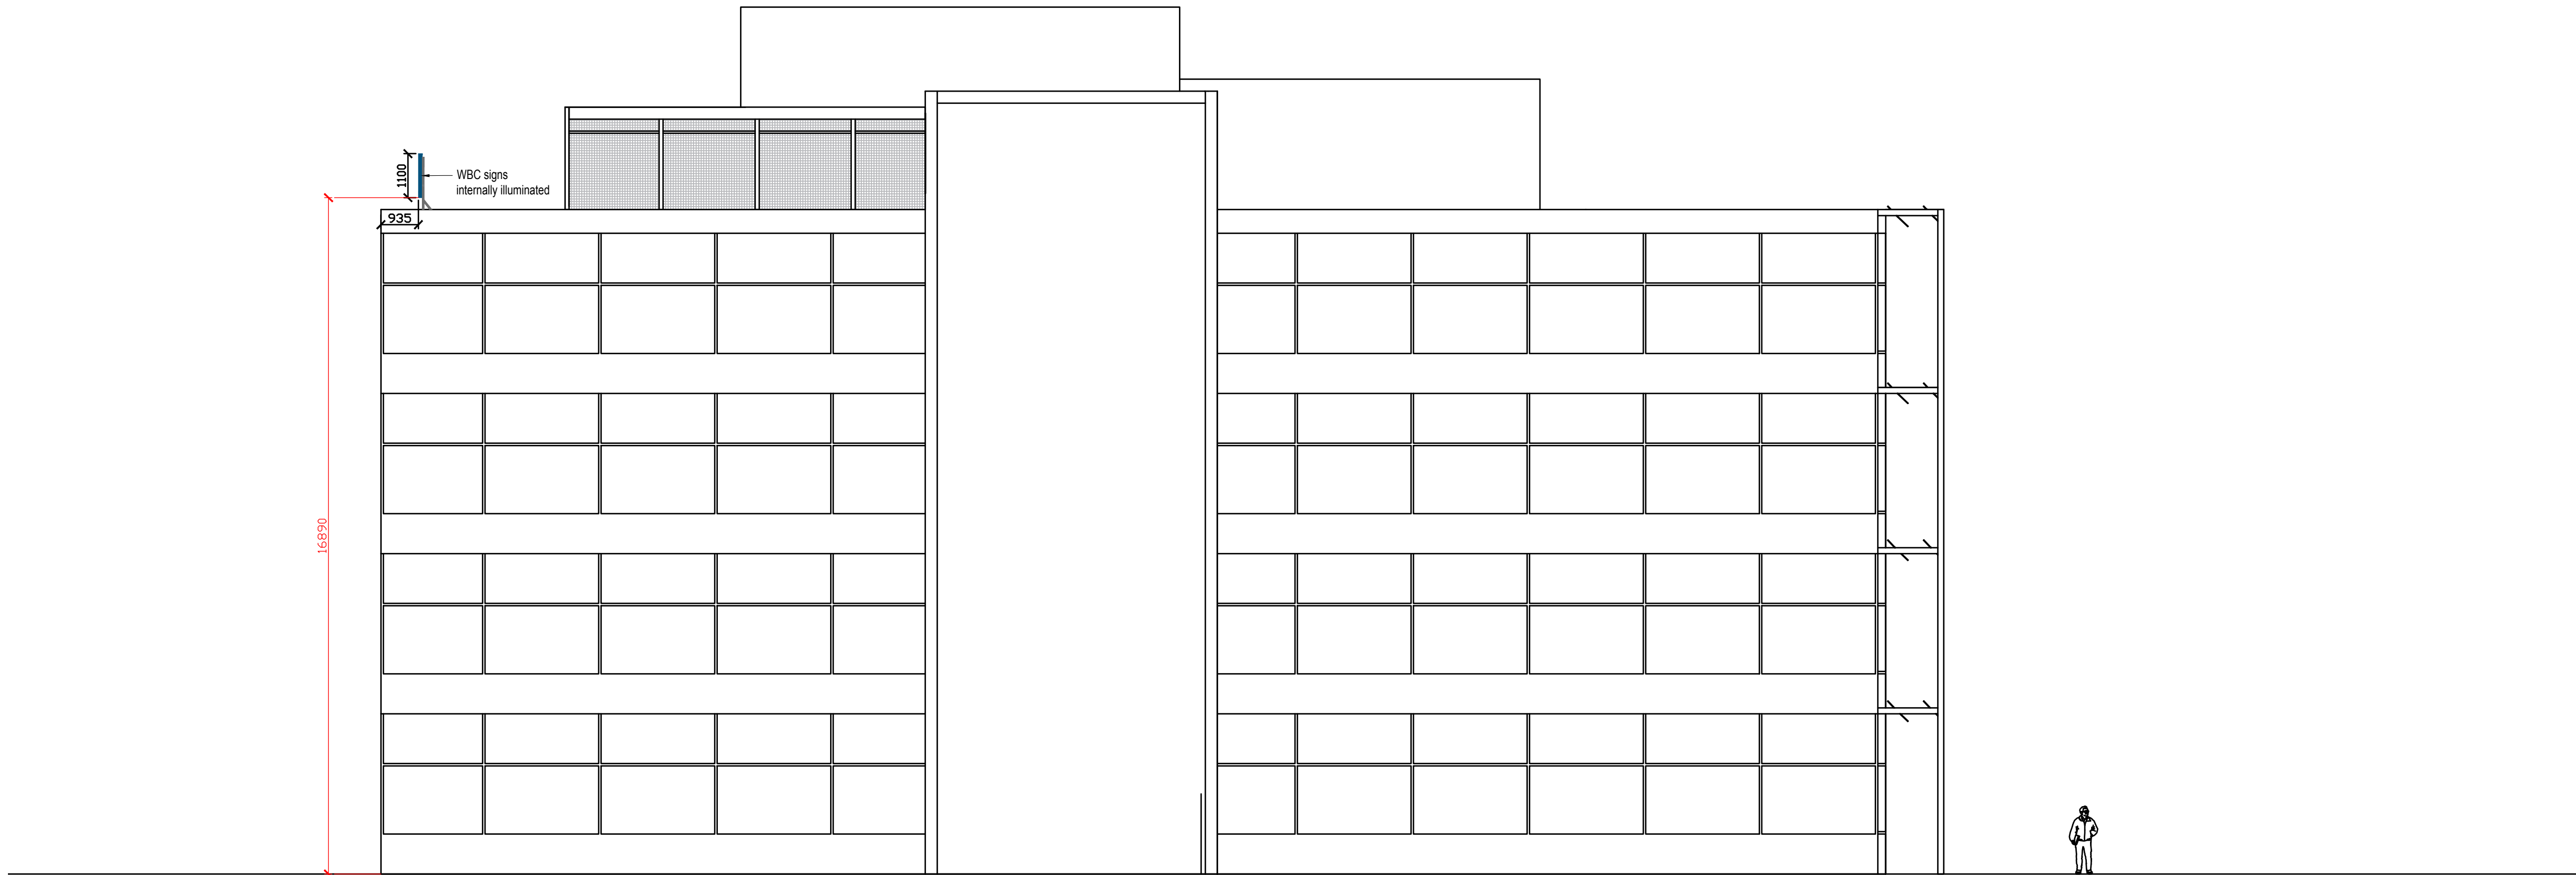

West elevation

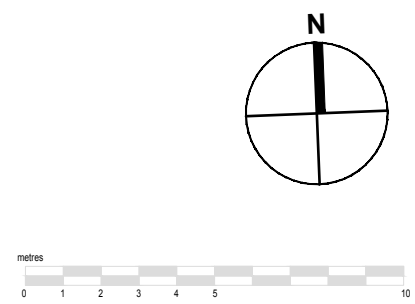

PLANNING				
Client				
Arora Group				
Project Title				
WBC and Renaissance Hotel Signage Application Heathrow				
Drawing Title				
Norht & West Elevations as Proposed World Business Centre 1				
Date	Scale	Drawn	Checked	A1
Nov 23	1:100	JG	MJR	
Drawing No.				Rev
222-L(20)-505				P1