


North elevation

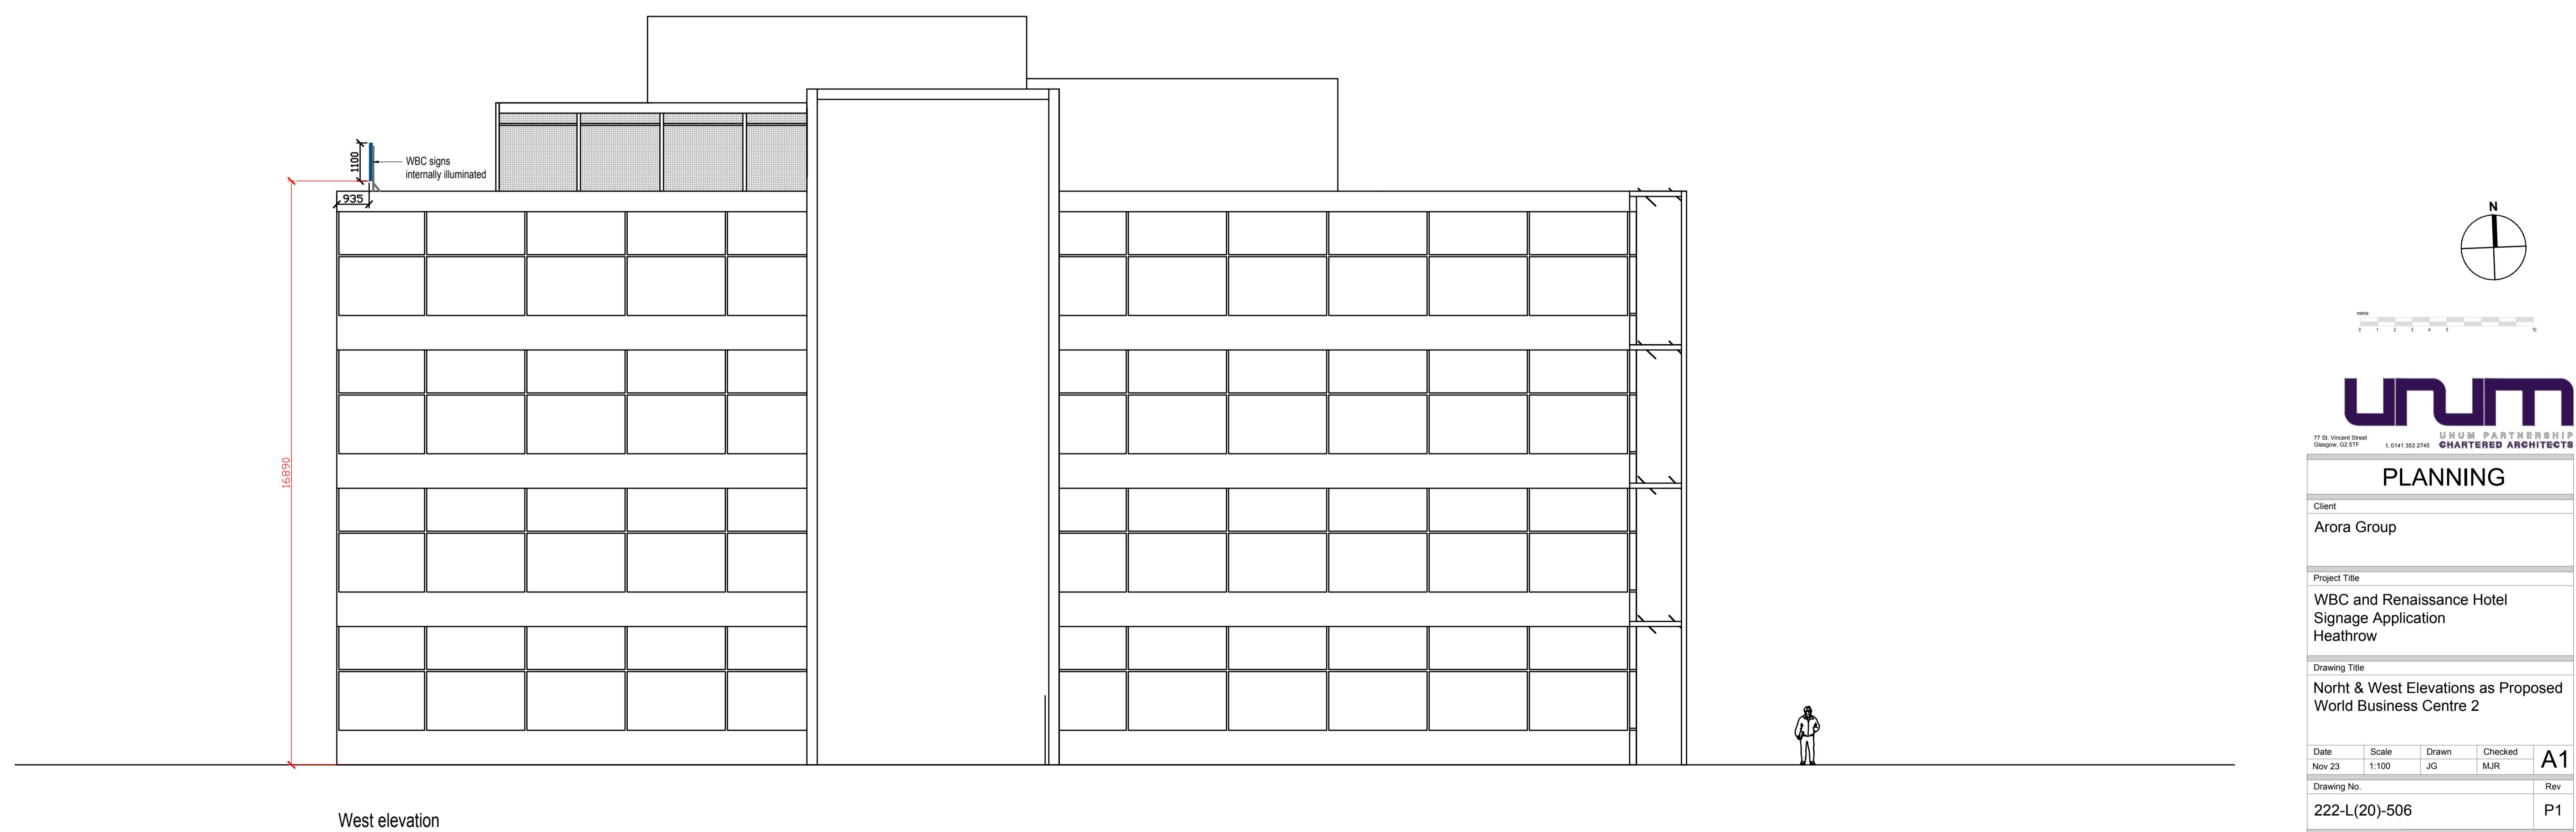

West elevation

77 St. Vincent Street	UNUM PARTNERSHIP		
Glasgow, G2 5TF	L 0141 353 2745		
PLANNING			
Client			
Arora Group			
Project Title			
WBC and Renaissance Hotel Signage Application Heathrow			
Drawing Title			
North & West Elevations as Proposed World Business Centre 2			
Date	Scale	Drawn	Checked
Nov 23	1:100	JG	MJR
Drawing No.	Rev		
222-L(20)-506	P1		