




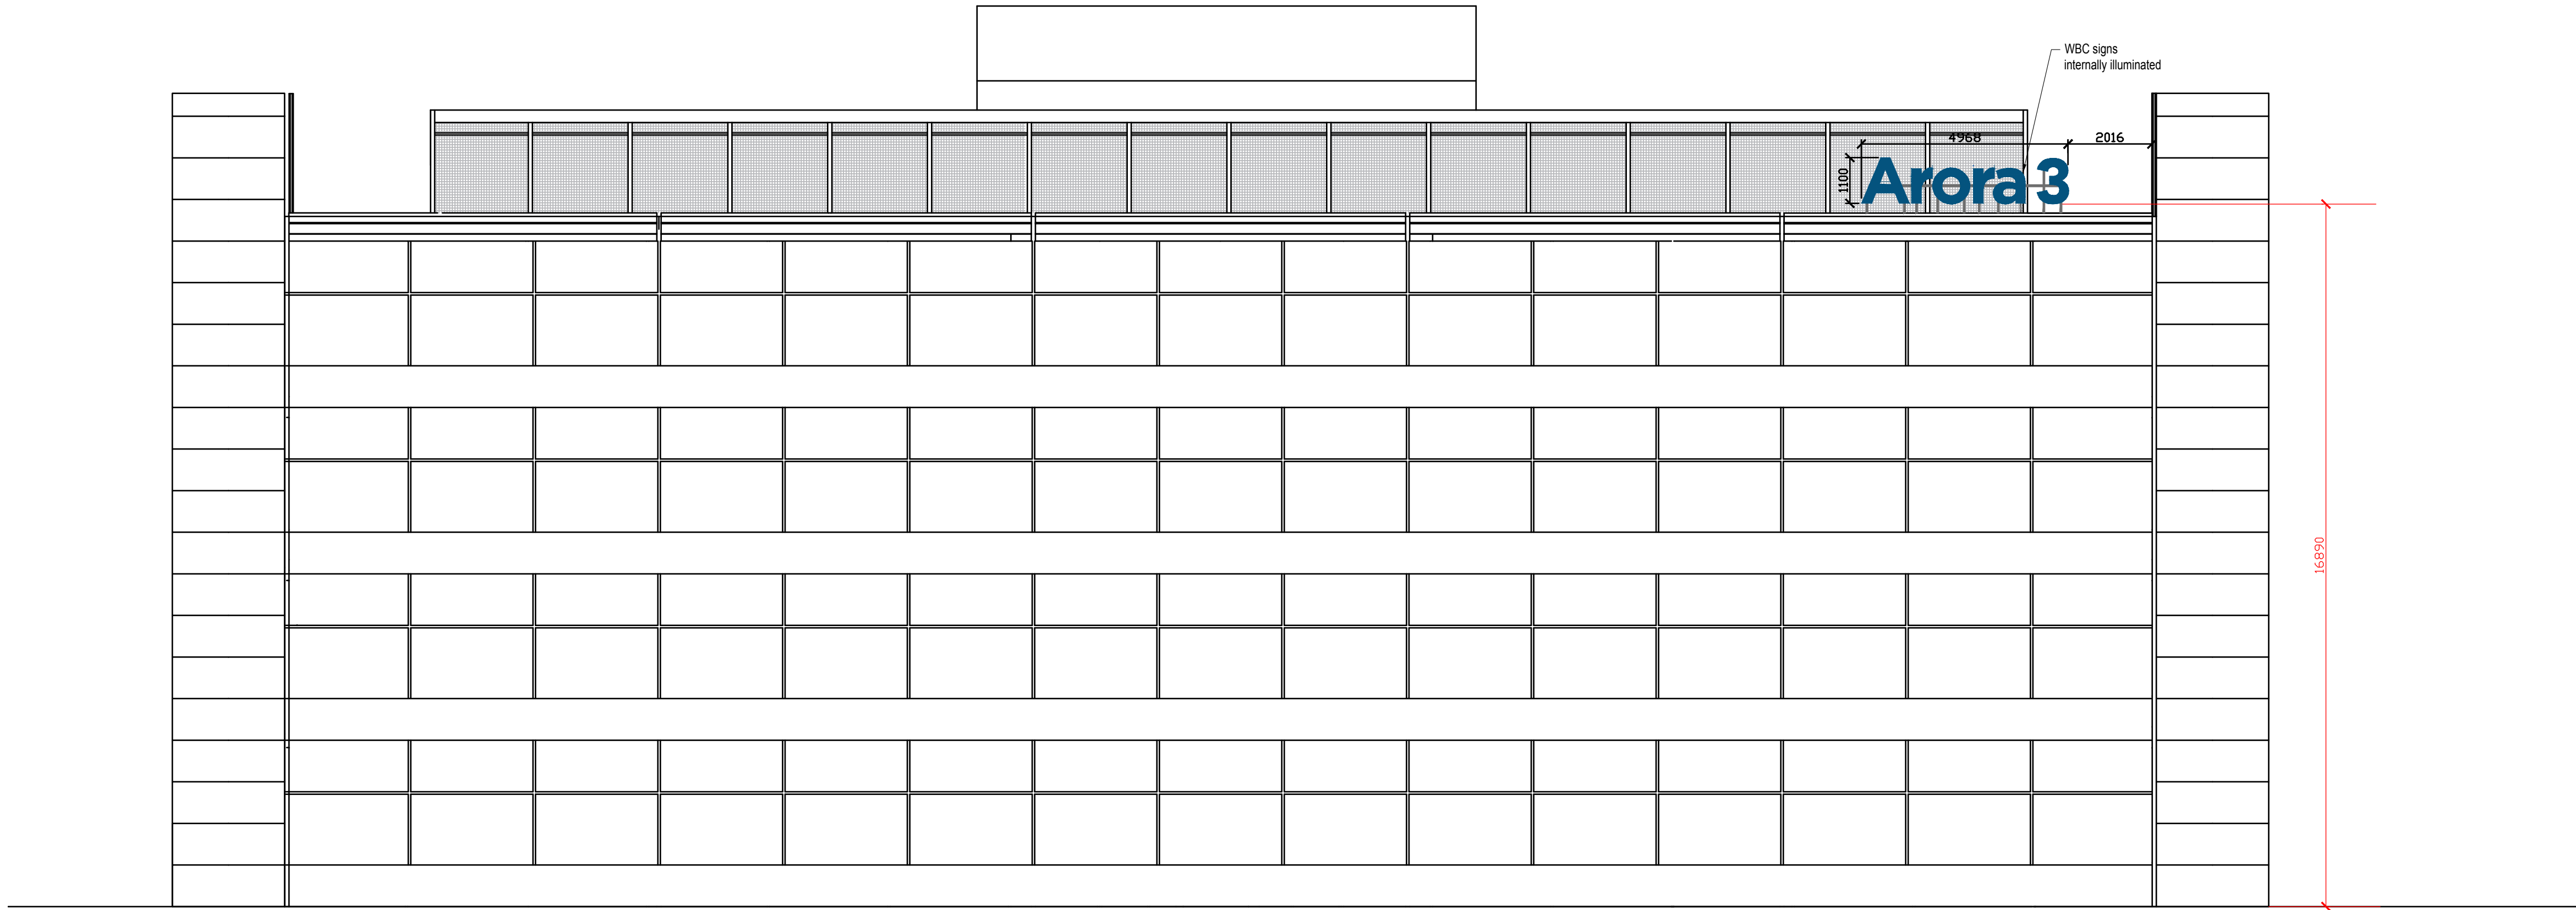

North elevation

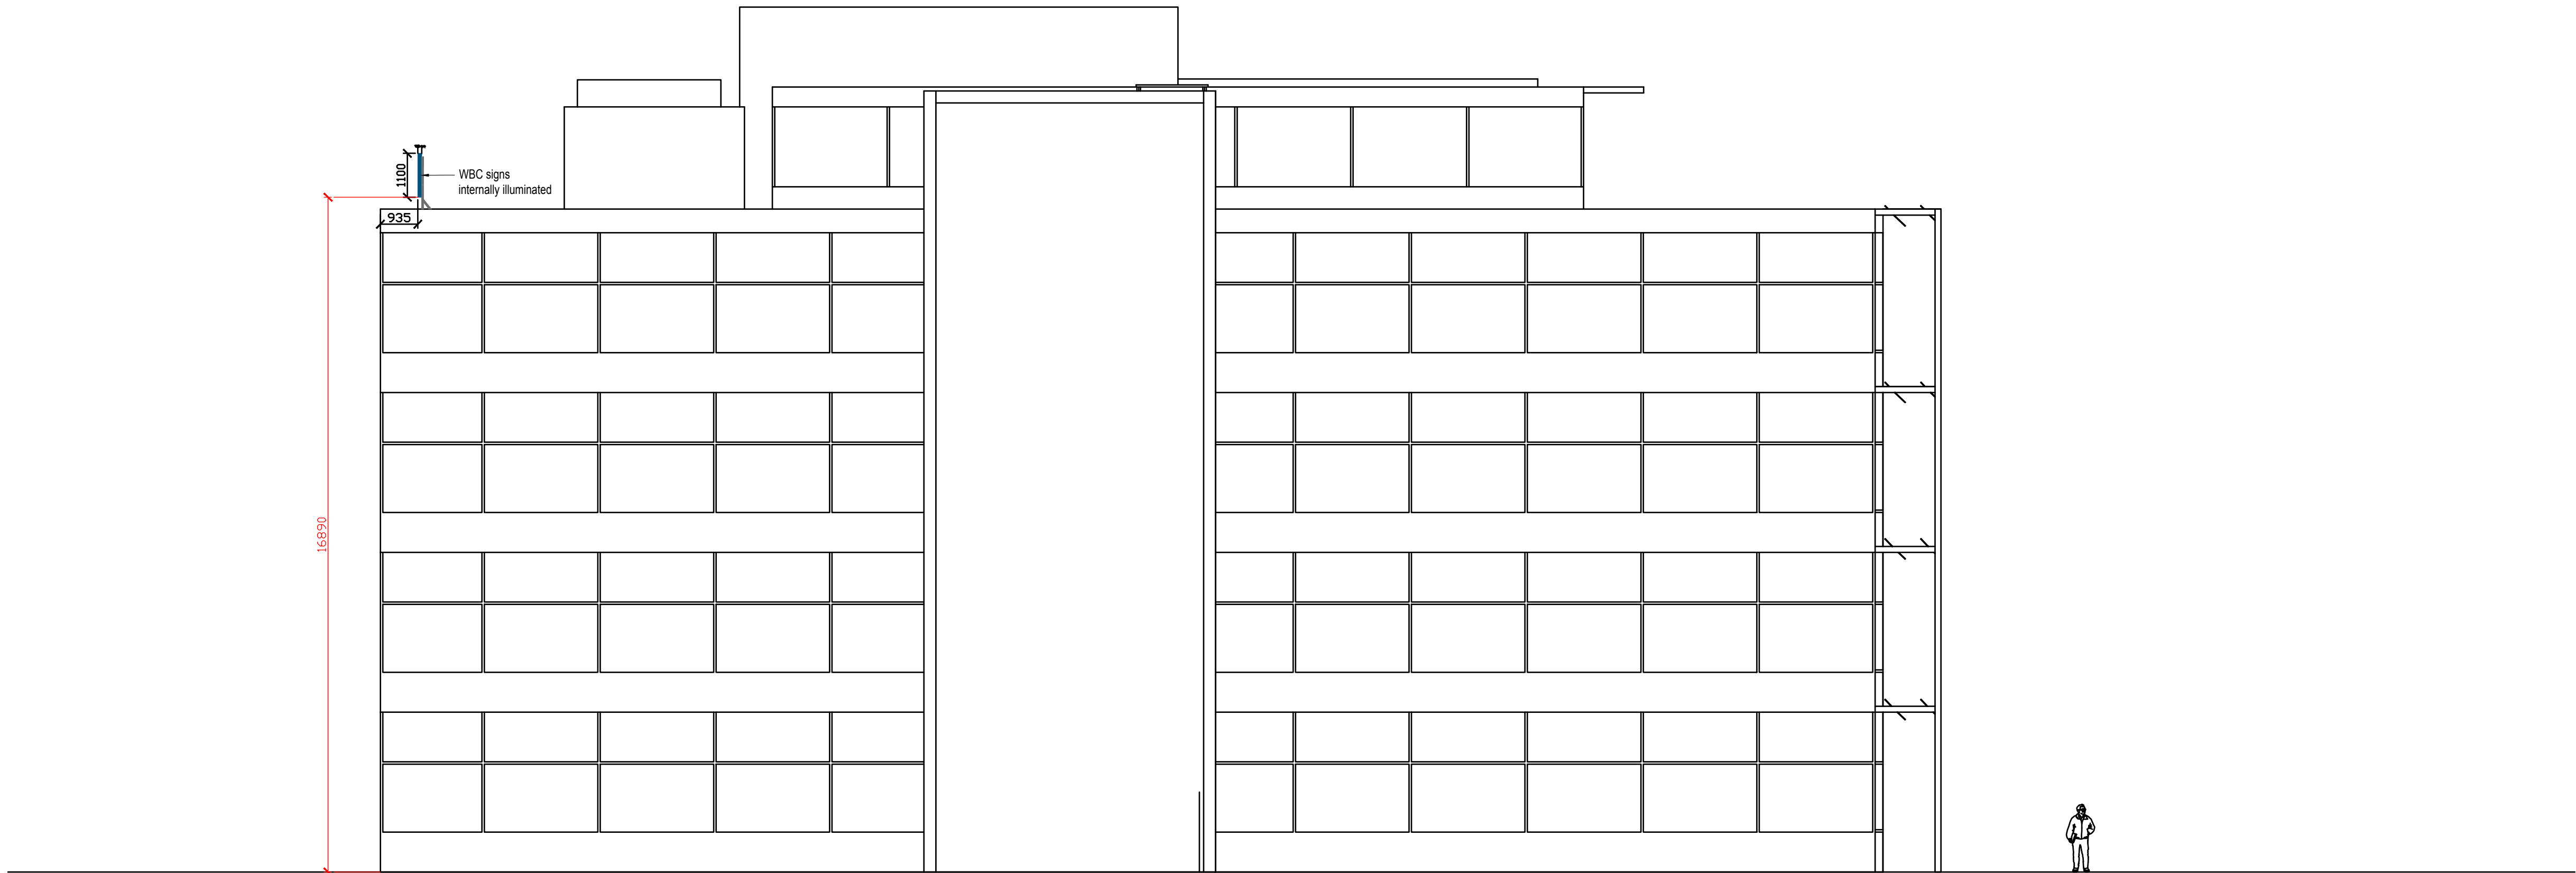

West elevation

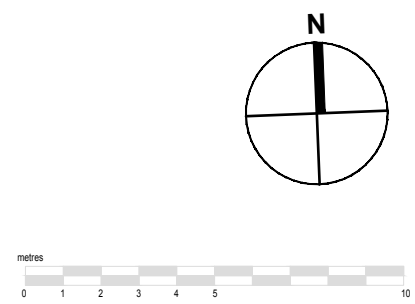

UNUM

77 St. Vincent Street
Glasgow, G2 5TP

UNUM PARTNERSHIP

1, 0141 303 2140

CHARTERED ARCHITECTS

PLANNING

Client

Arora Group

Project Title

WBC and Renaissance Hotel
Signage Application
Heathrow

Drawing Title

Norht & West Elevations as Proposed
World Business Centre 3

Date

Nov 23

Scale

1:100

Drawn

JG

Checked

MJR

A1

Drawing No.

222-L(20)-507

Rev

P1