





EXISTING SOUTH ELEVATION
SCALE 1 : 100

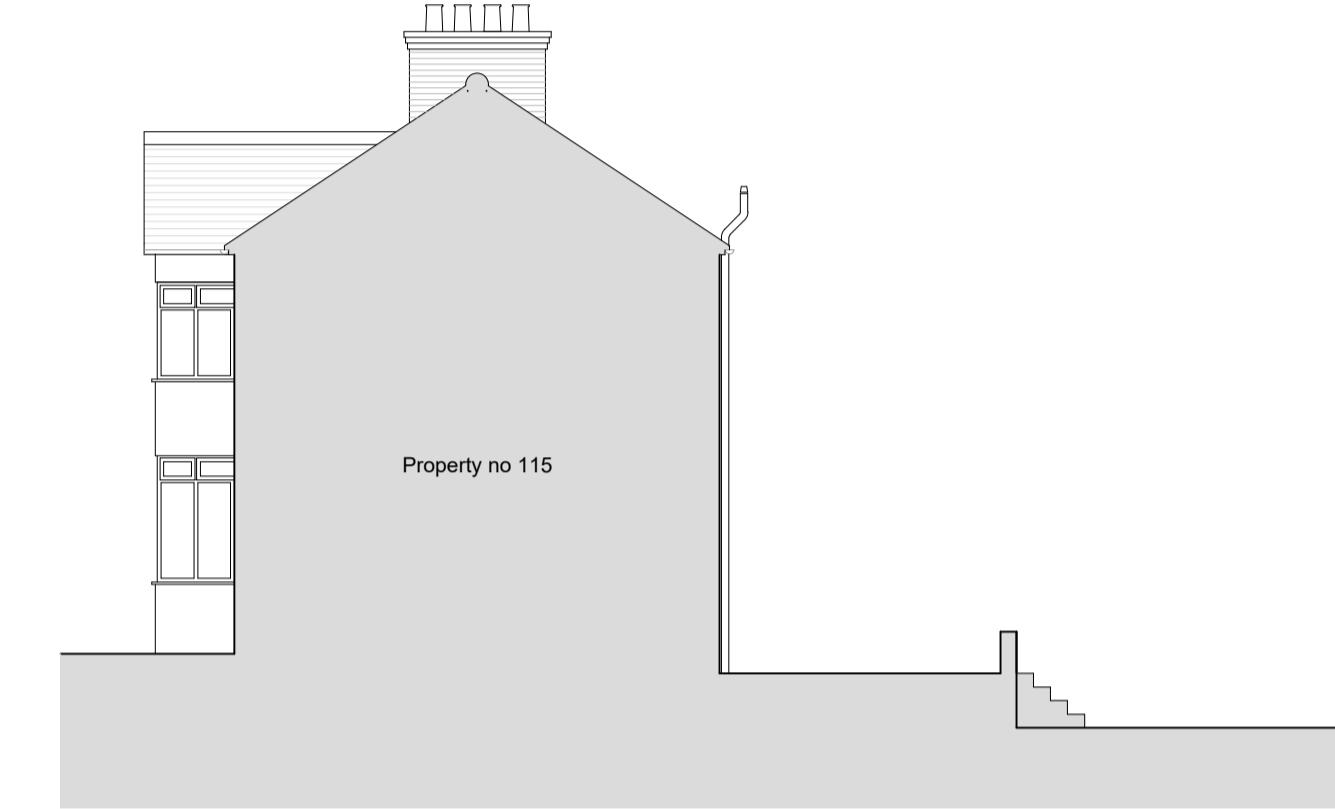


EXISTING WEST ELEVATION
SCALE 1 : 100

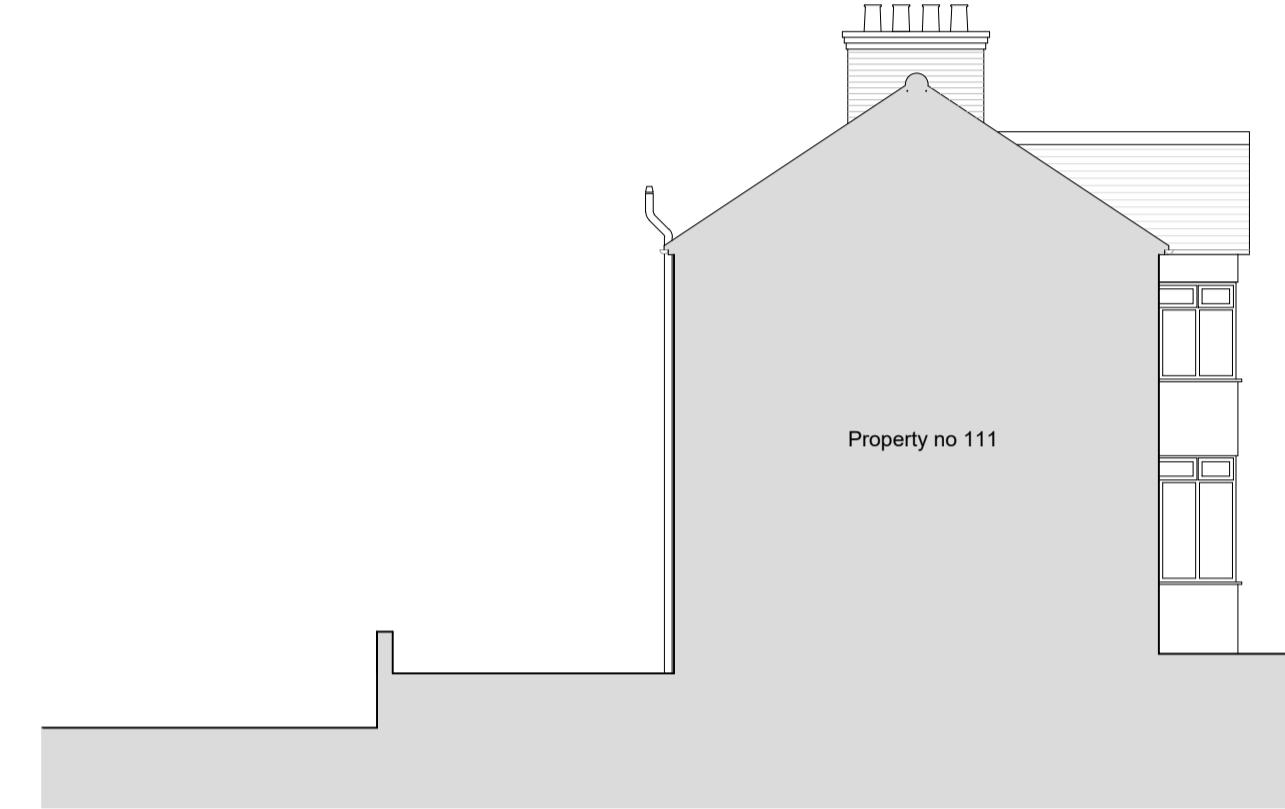


EXISTING EAST ELEVATION
SCALE 1 : 100



EXISTING NORTH ELEVATION
SCALE 1 : 100

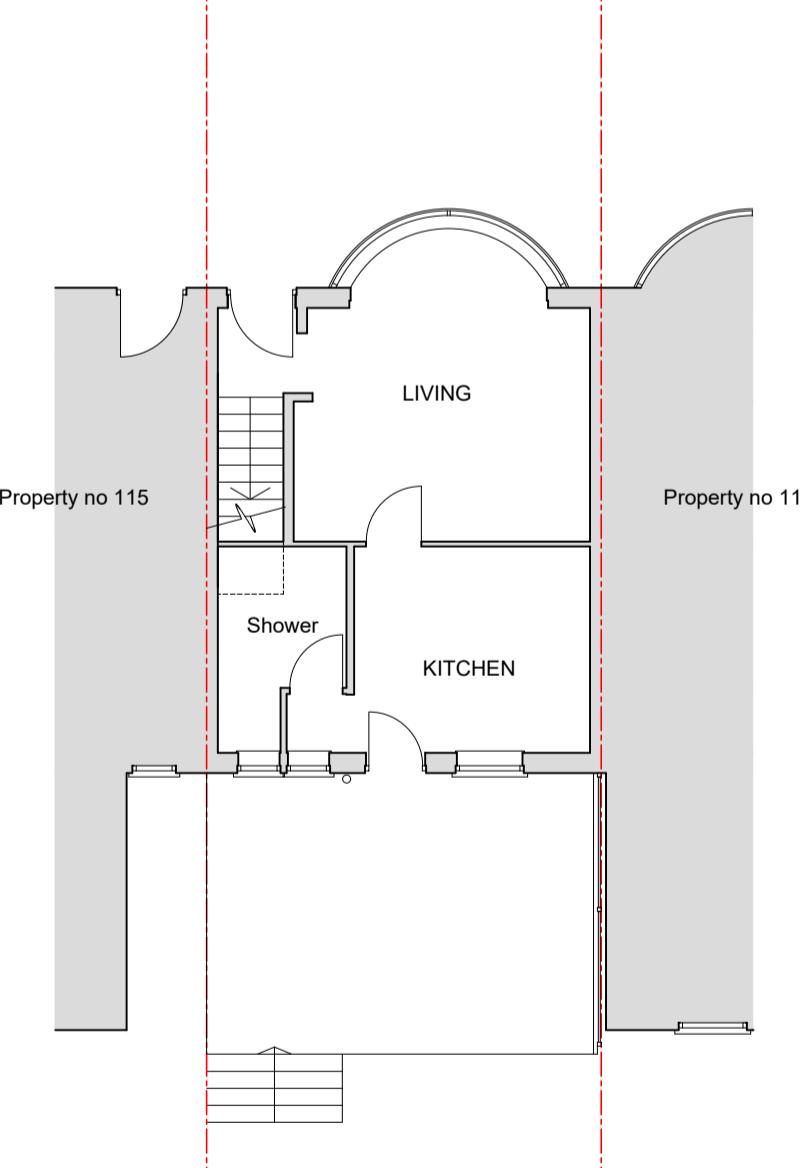

EXISTING GROUND FLOOR PLAN
SCALE 1 : 100

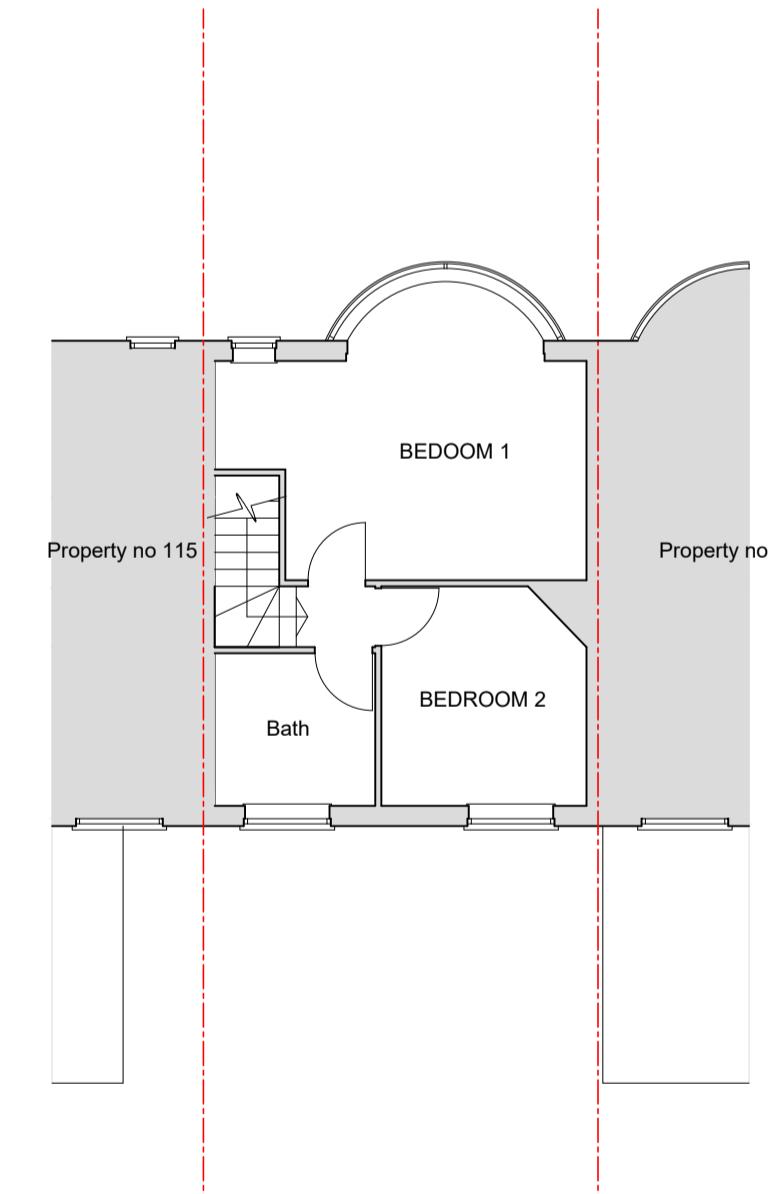

EXISTING FIRST FLOOR PLAN
SCALE 1 : 100

0m 5m

SK Design Consultants
22 Netley close
Caversham
Reading RG4 6SR
Tel : 07821111602

Client:
Mr Mayank Som Gupta

Project:
SINGLE STOREY REAR EXTENSION.

Location:
113 Brixham Crescent, Ruislip, HA4 8TT

Drawing Title:
PLANS AND ELEVATIONS

Date:
AUG 23

Sheet Size:
A1

Drawn:
SK

Revision:
P1435-02