






PROPOSED SOUTH ELEVATION  
SCALE 1 : 100

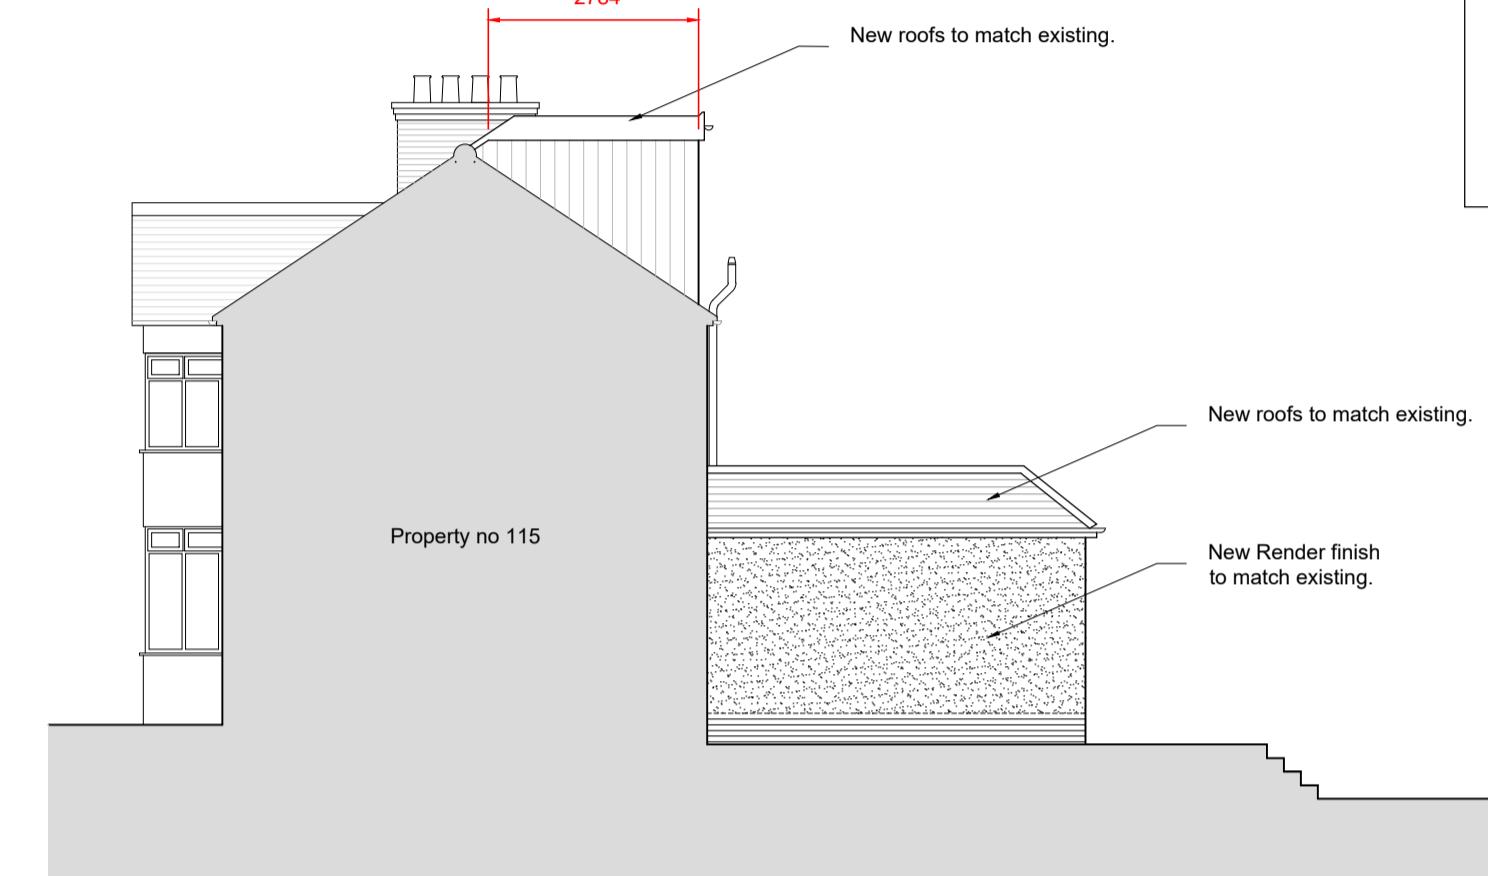


PROPOSED WEST ELEVATION  
SCALE 1 : 100

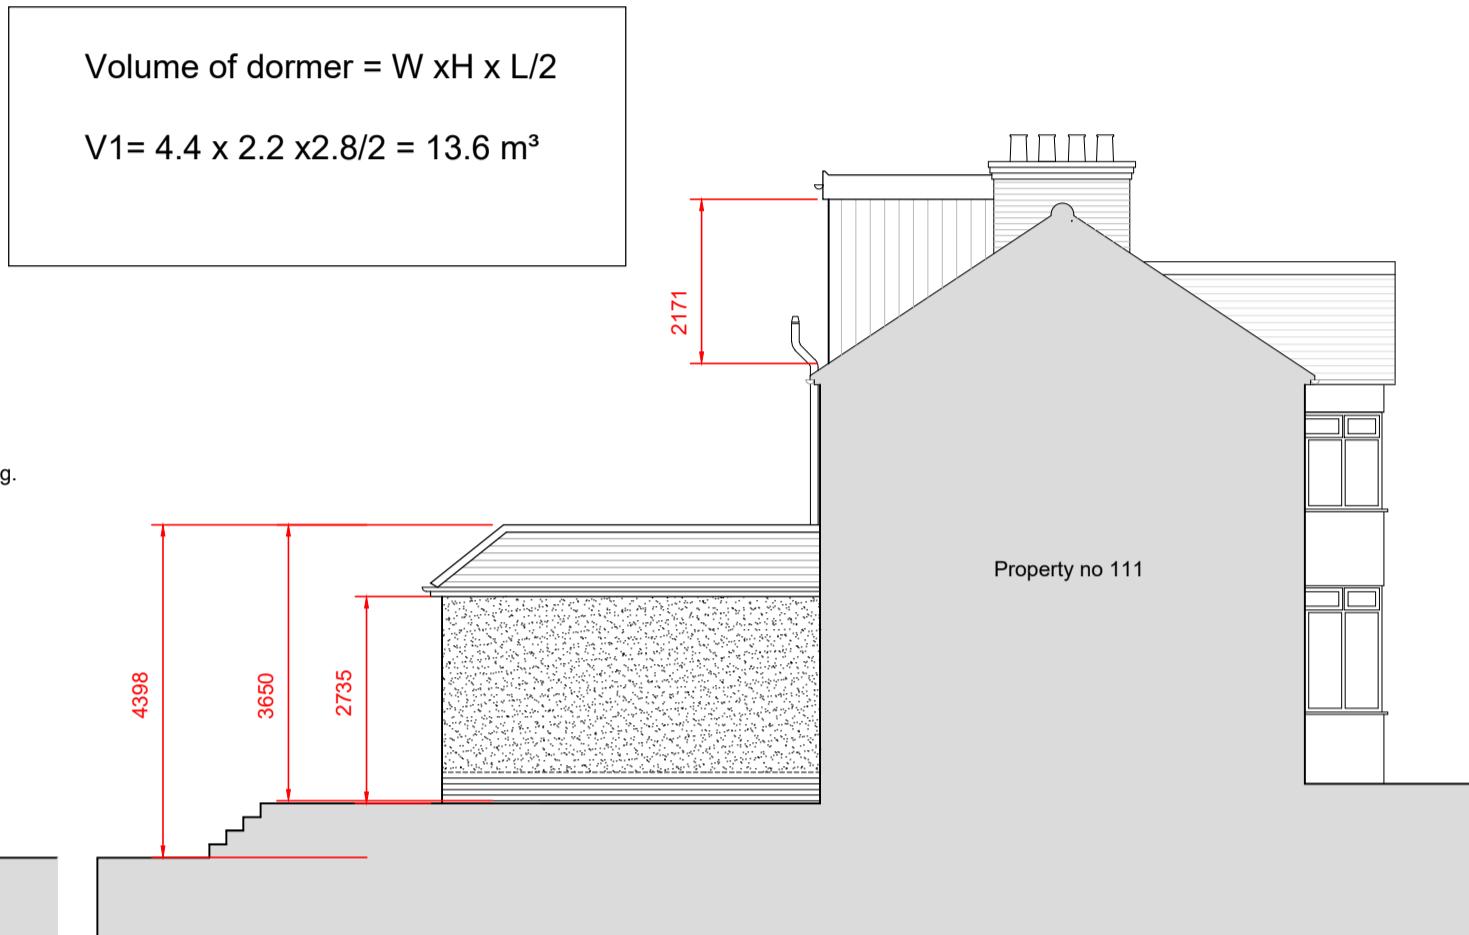


PROPOSED EAST ELEVATION  
SCALE 1 : 100

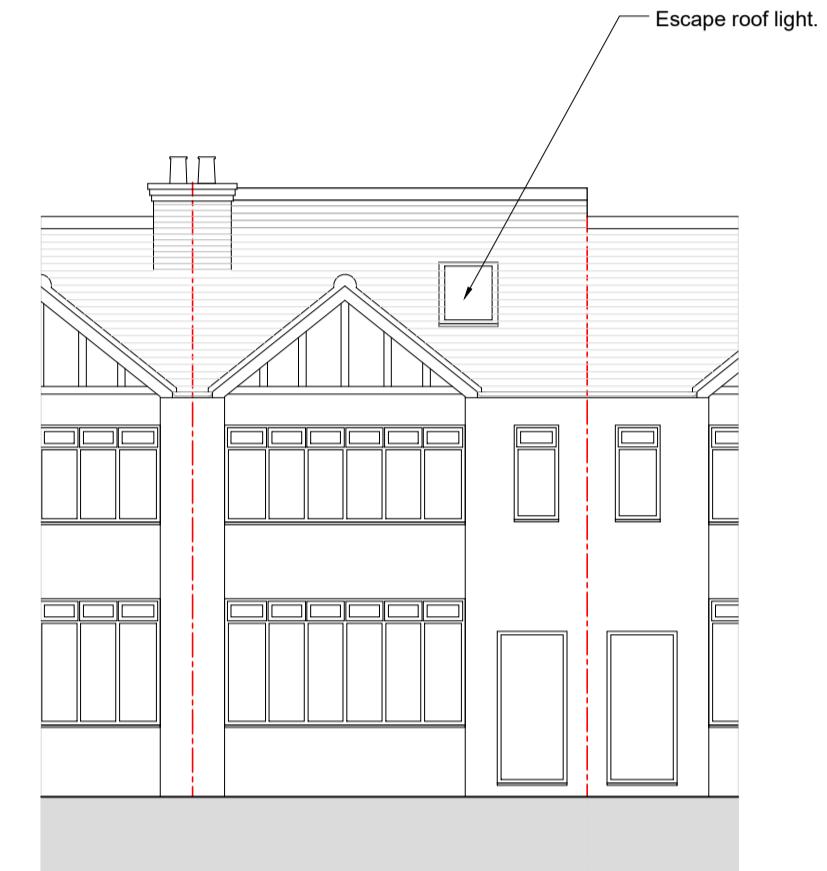


PROPOSED NORTH ELEVATION  
SCALE 1 : 100

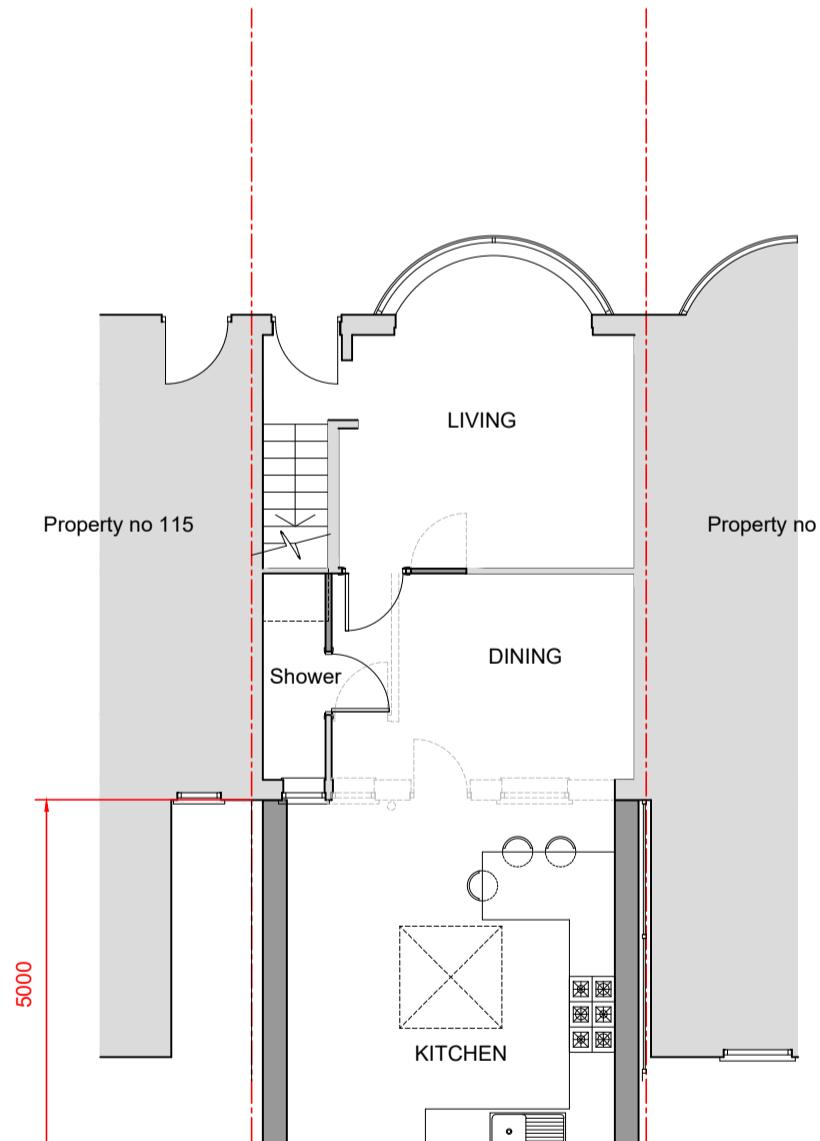

PROPOSED GROUND FLOOR PLAN  
SCALE 1 : 100

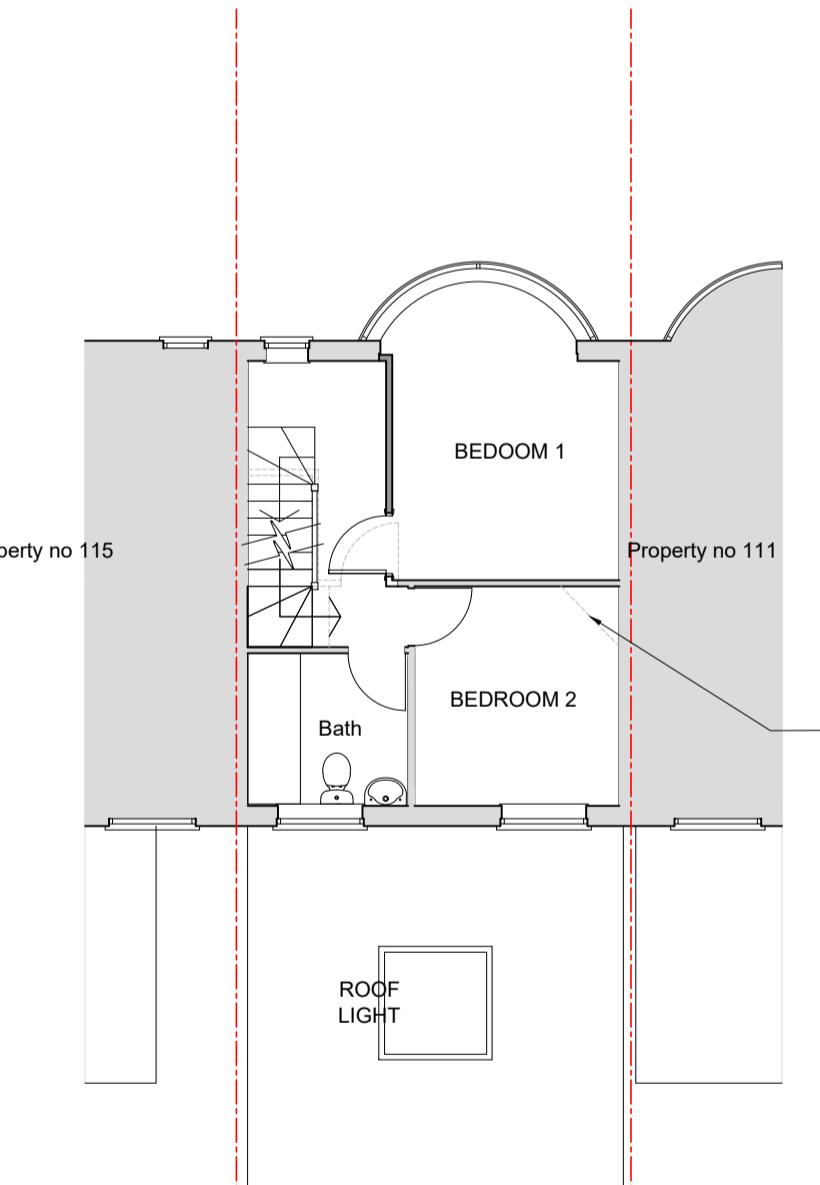

PROPOSED FIRST FLOOR PLAN  
SCALE 1 : 100

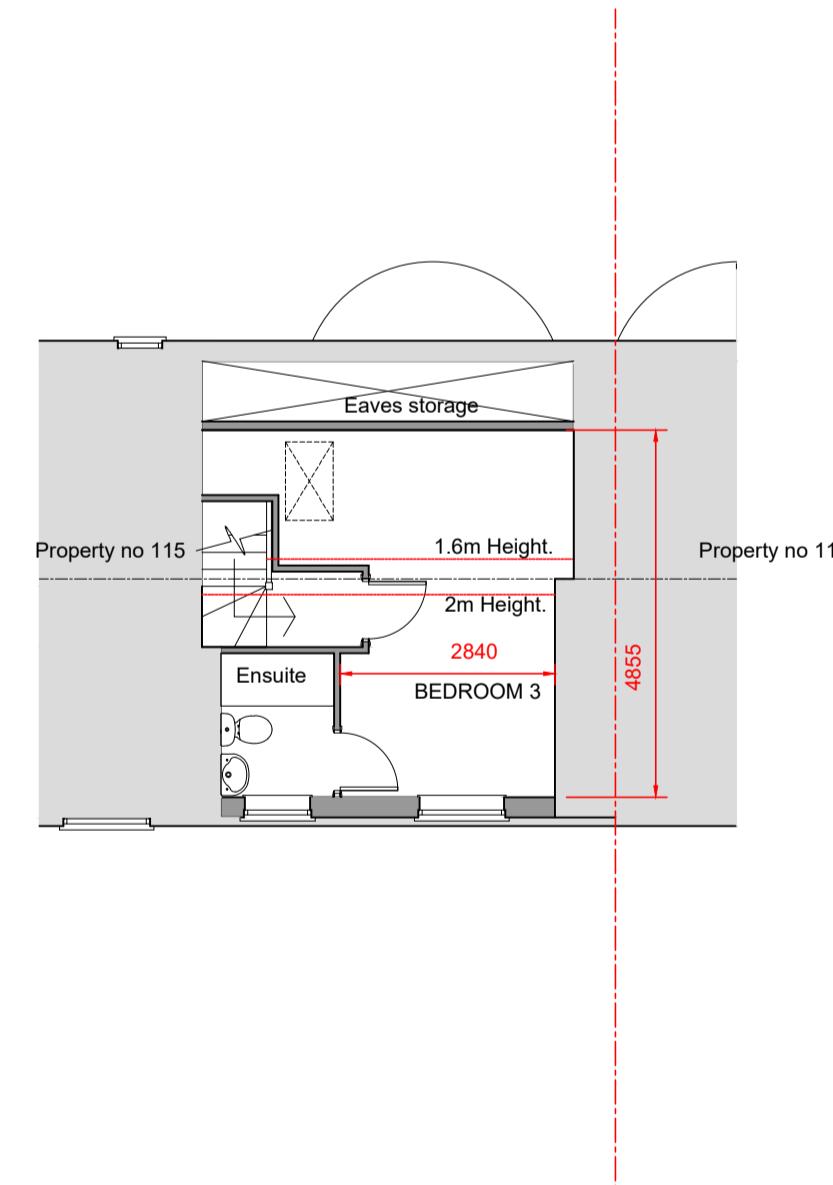

PROPOSED LOFT PLAN  
SCALE 1 : 100



A 05.10.23 Added as per planners comments SK

SK Design Consultants  
22 Netley close  
Caversham  
Reading RG4 6SR  
Tel : 07821111602

Client:  
Mr Mayank Som Gupta

Project:  
SINGLE STOREY REAR EXTENSION.  
AND A LOFT CONVERSION.

Location:  
113 Brixham Crescent, Ruislip, HA4 8TT

Drawing Title:  
PLANS AND ELEVATIONS

Date: AUG 23  
Sheet Size: A1  
Drawn: SK

Drawing No: P1435-03  
Revision: 2

## SIMILAR PROPERTIES NEARBY