



PROPOSED SOUTH ELEVATION
SCALE 1 : 100

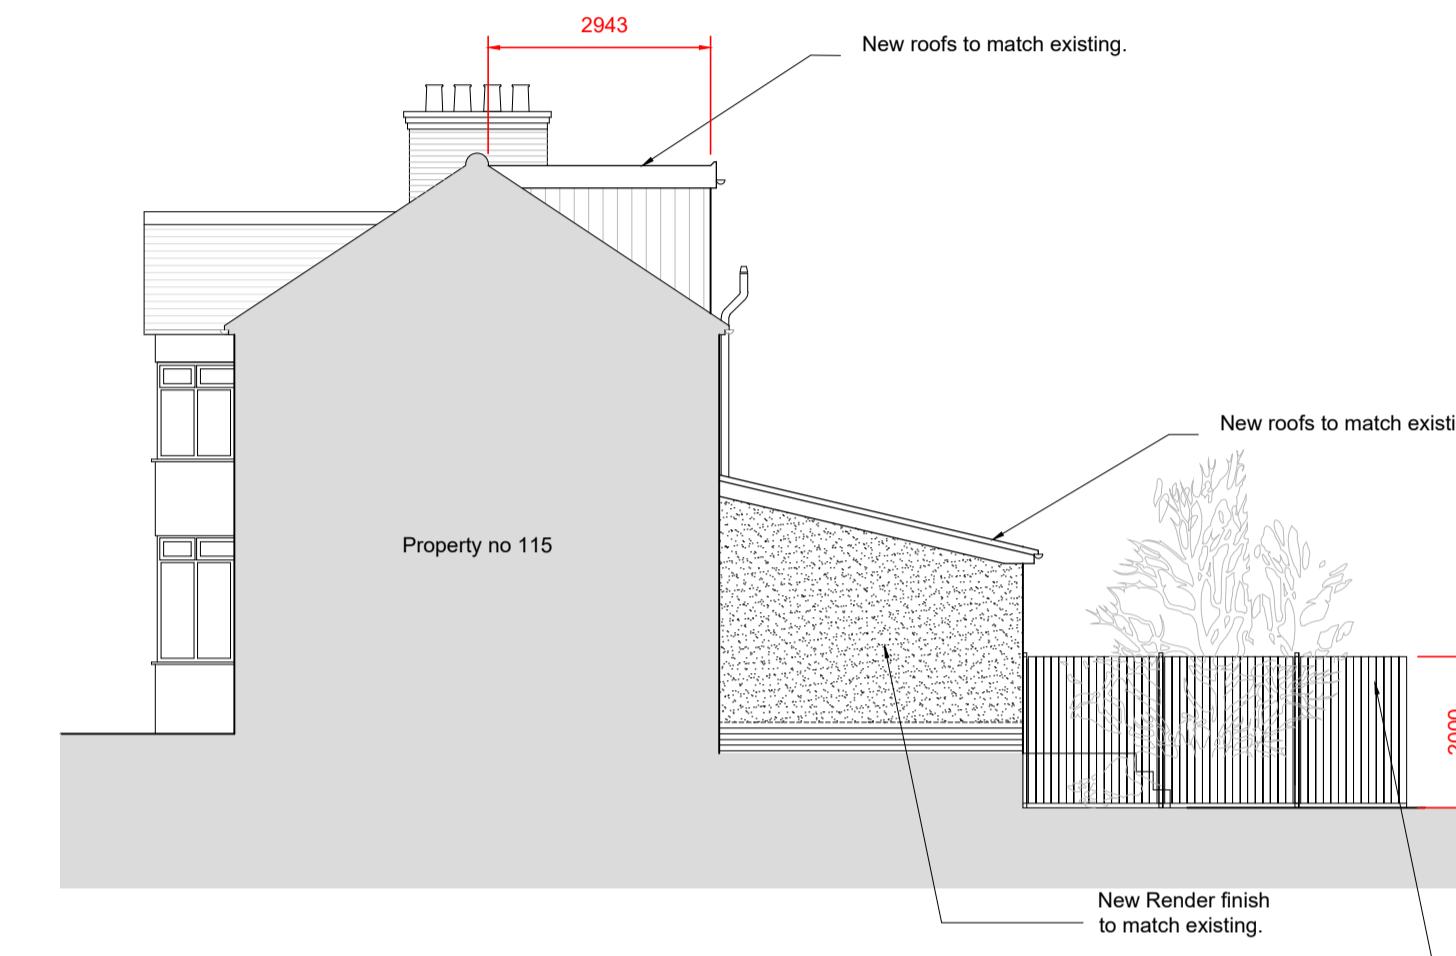


PROPOSED WEST ELEVATION
SCALE 1 : 100

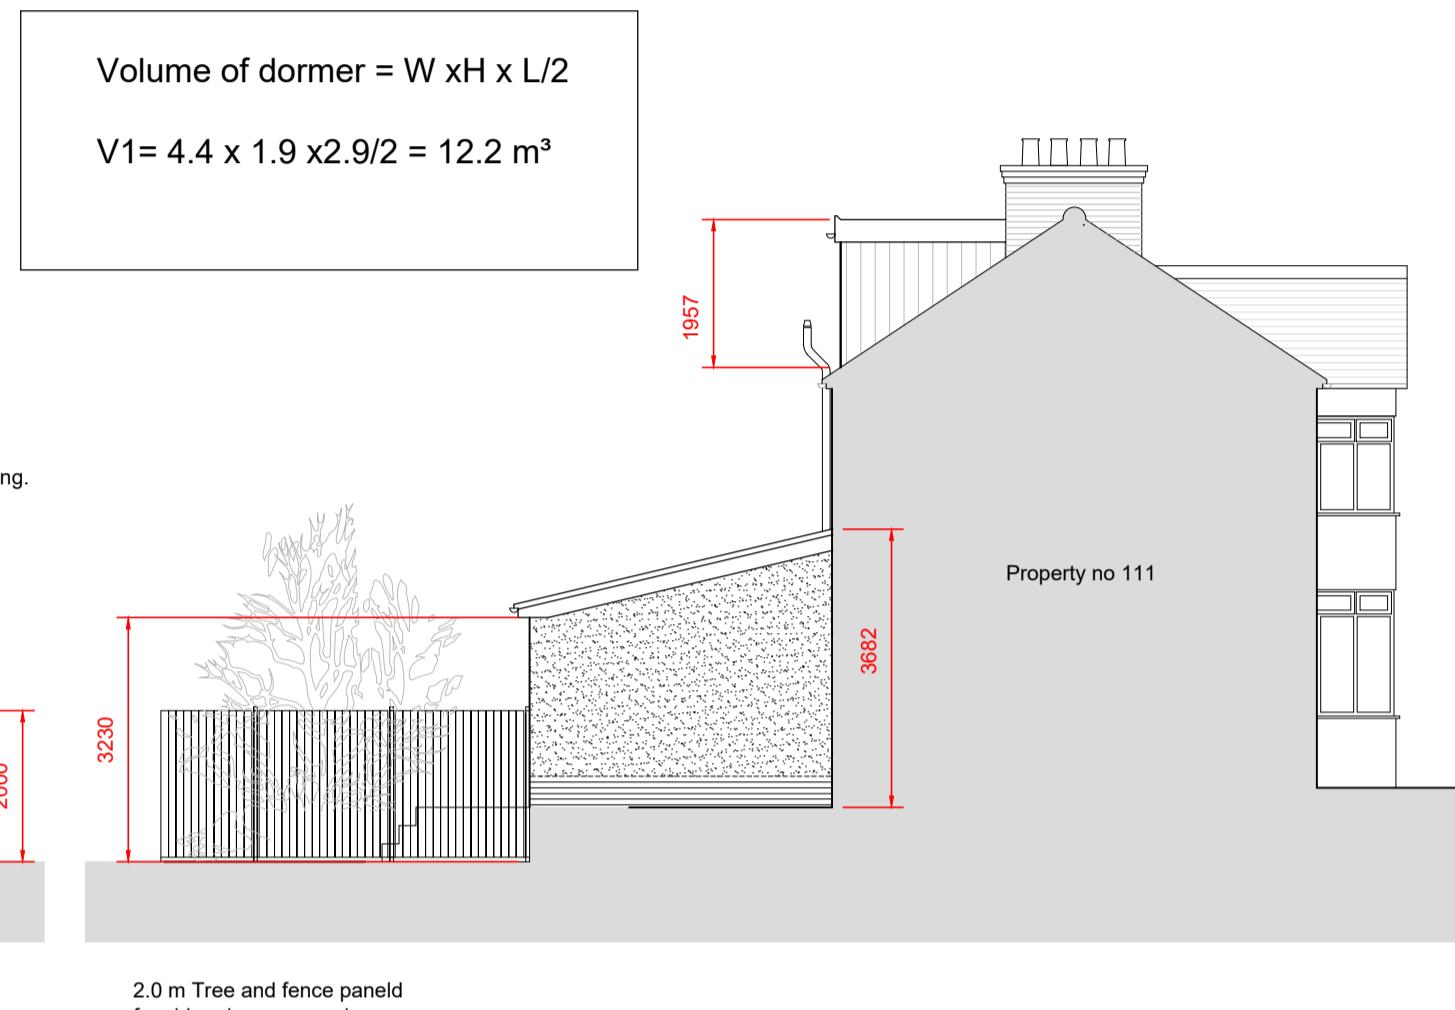


PROPOSED EAST ELEVATION
SCALE 1 : 100




PROPOSED NORTH ELEVATION
SCALE 1 : 100

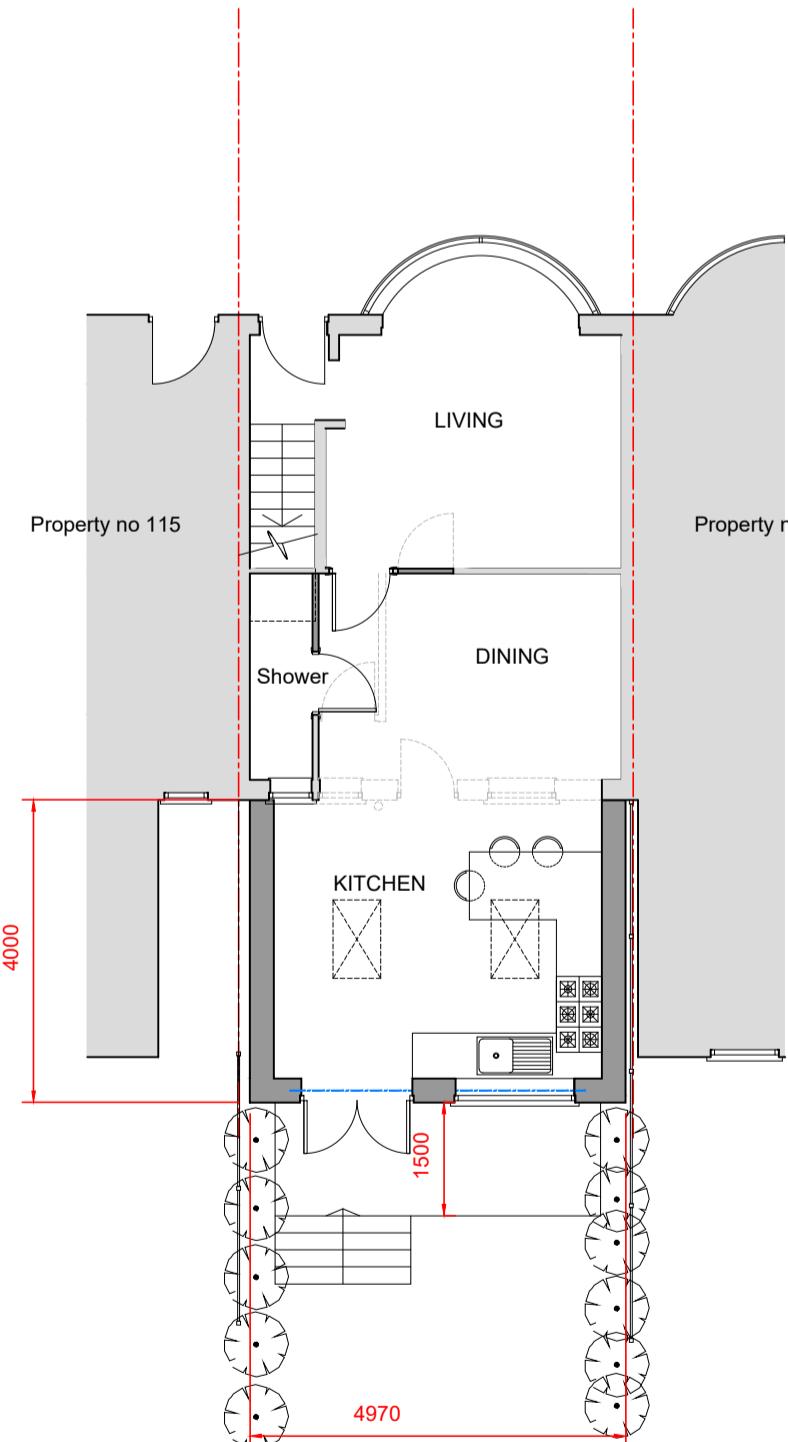

PROPOSED GROUND FLOOR PLAN
SCALE 1 : 100

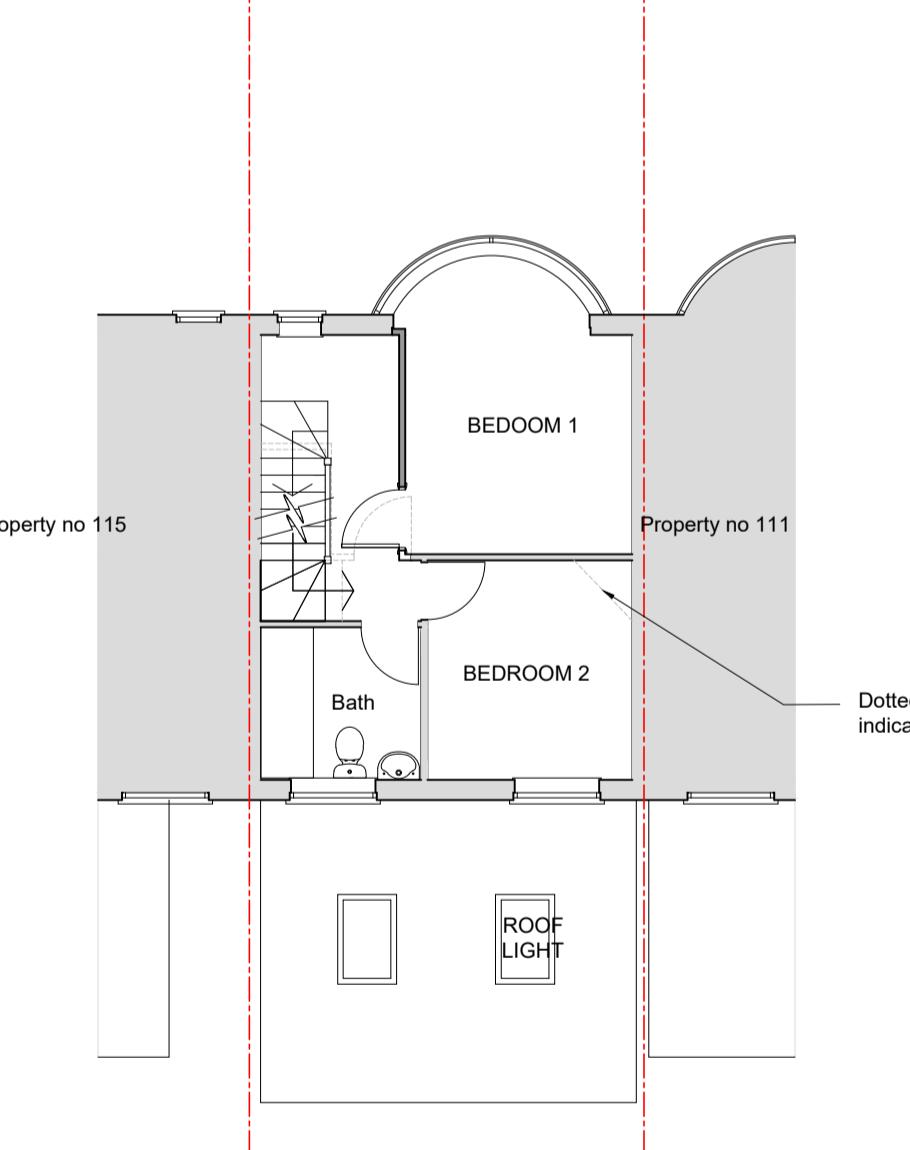

PROPOSED FIRST FLOOR PLAN
SCALE 1 : 100

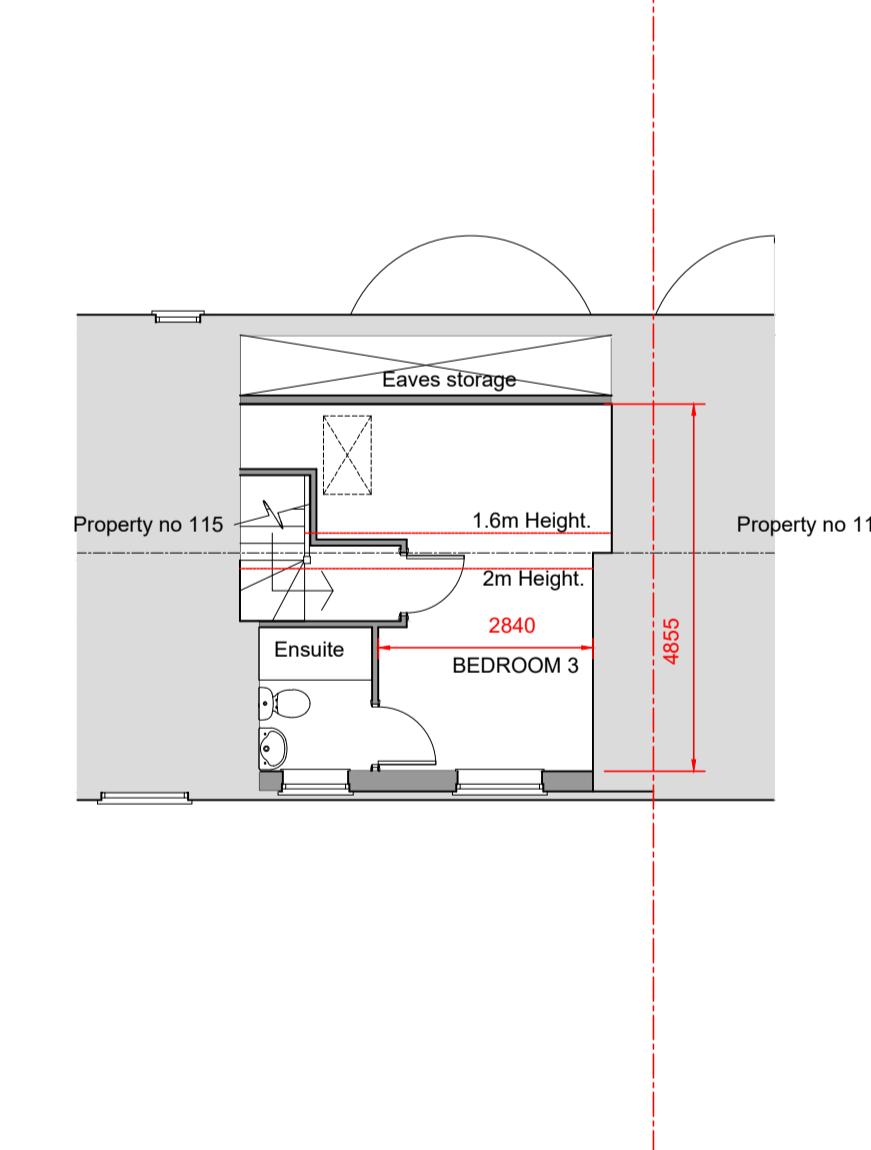

PROPOSED LOFT PLAN
SCALE 1 : 100



C 22.03.23 Added as per planners comments SK

B 30.10.23 Added as per planners comments SK

A 05.10.23 Added as per planners comments SK

SK Design Consultants
22 Netley close
Caversham
Reading RG4 6SR
Tel : 07821111602

Client:

Mr Mayank Som Gupta

Project:
SINGLE STOREY REAR EXTENSION.
AND A LOFT CONVERSION.

Location:
113 Brixham Crescent, Ruislip, HA4 8TT

Drawing Title:
PLANS AND ELEVATIONS

Date: AUG 23 Sheet Size: A1 Drawn: SK

Drawing No: P1435-03 Revision: C

SIMILAR PROPERTIES NEARBY