



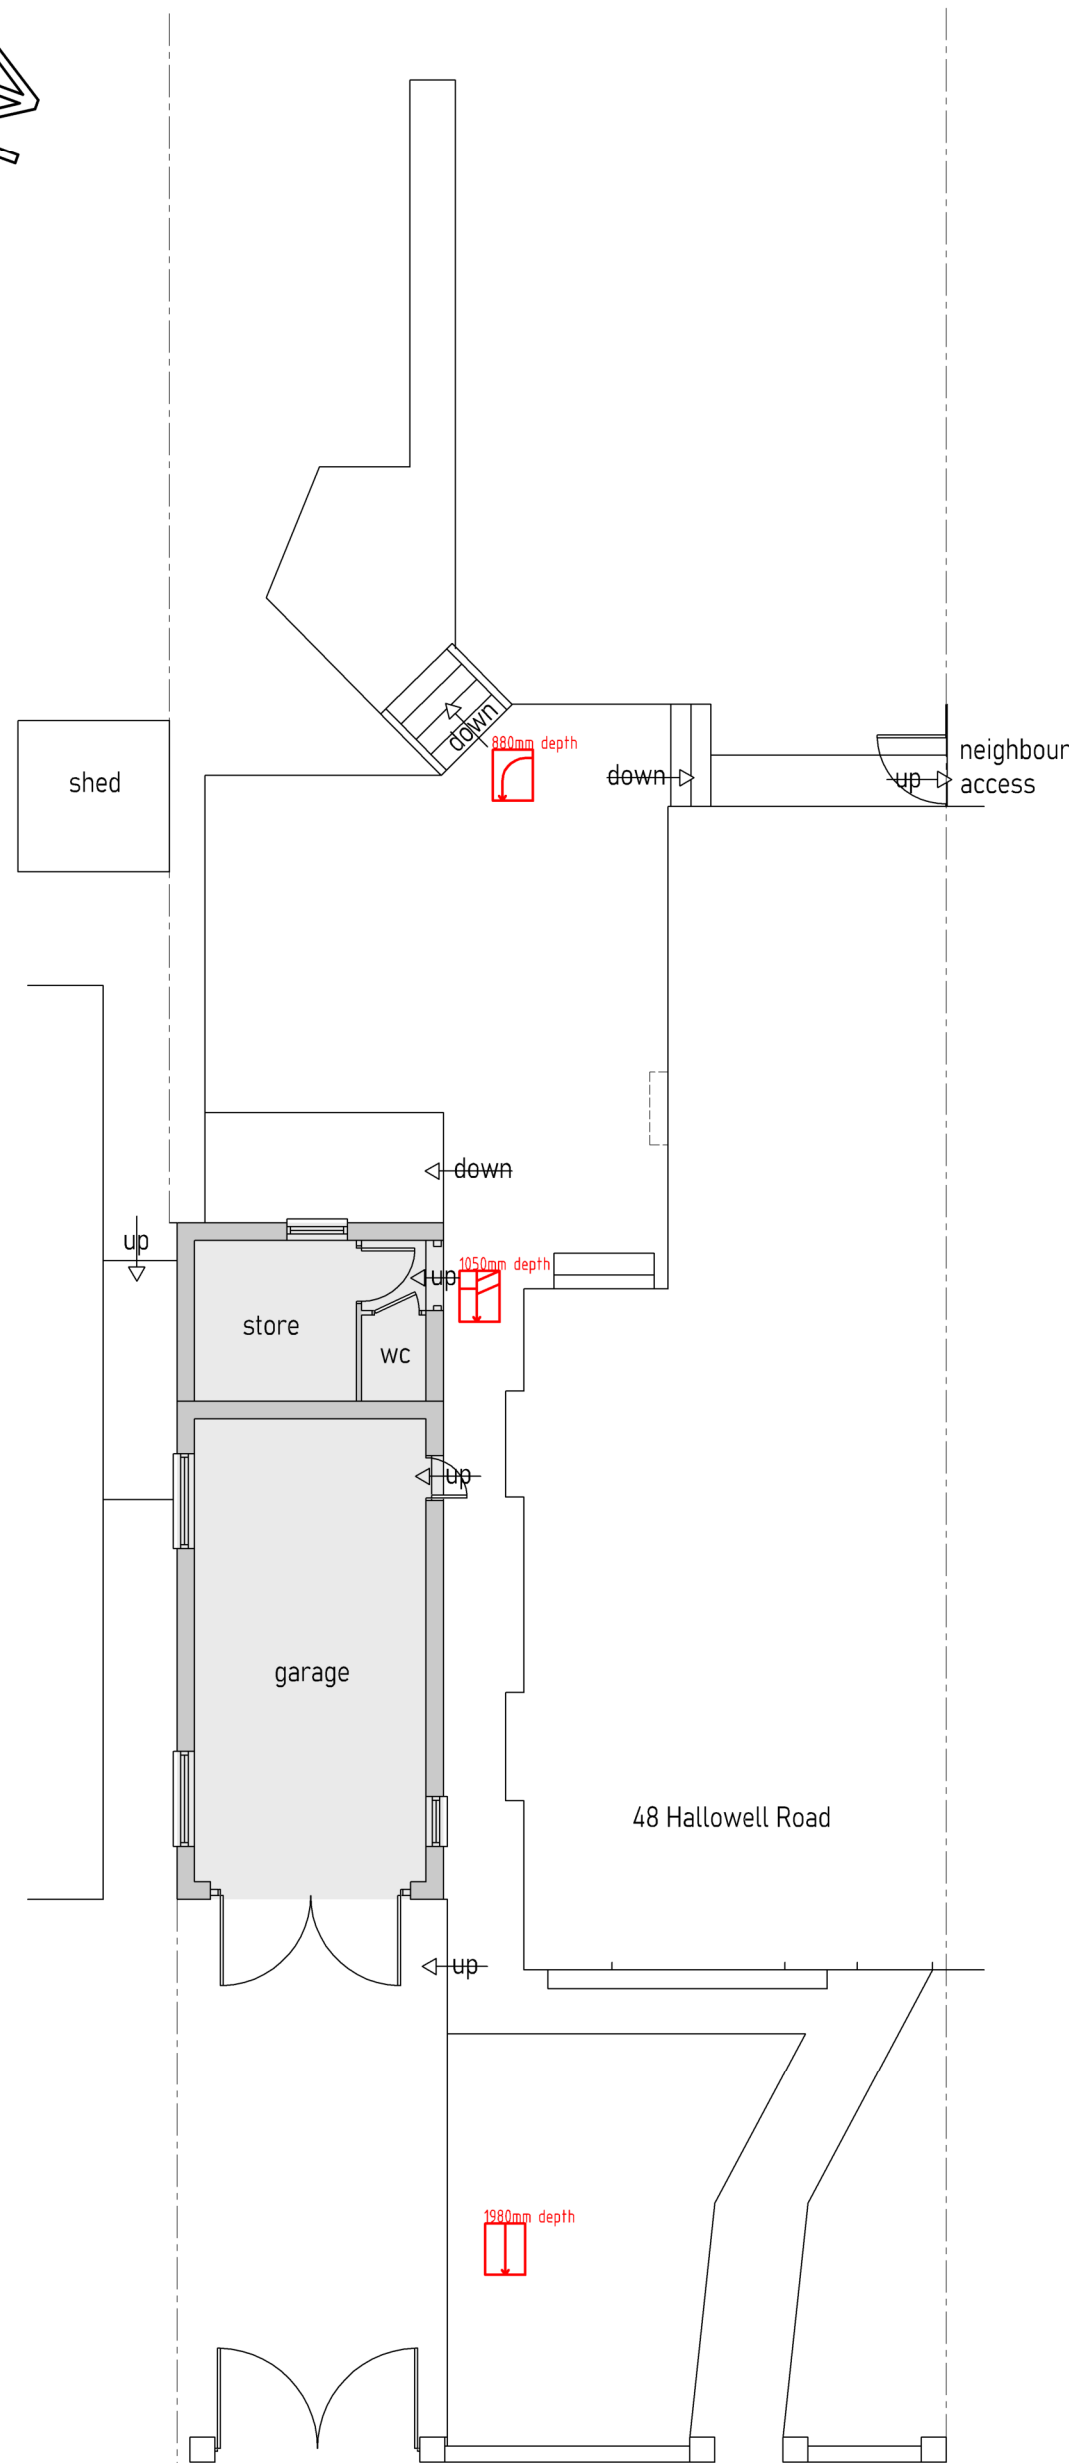

EXISTING DWELLING
GROUND FLOOR PLAN
(WITH CONTEXT)

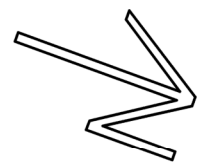

EXISTING DWELLING
REAR ELEVATION




EXISTING DWELLING
SIDE ELEVATION



EXISTING DWELLING
FRONT ELEVATION



EXISTING GARAGE
SIDE ELEVATION

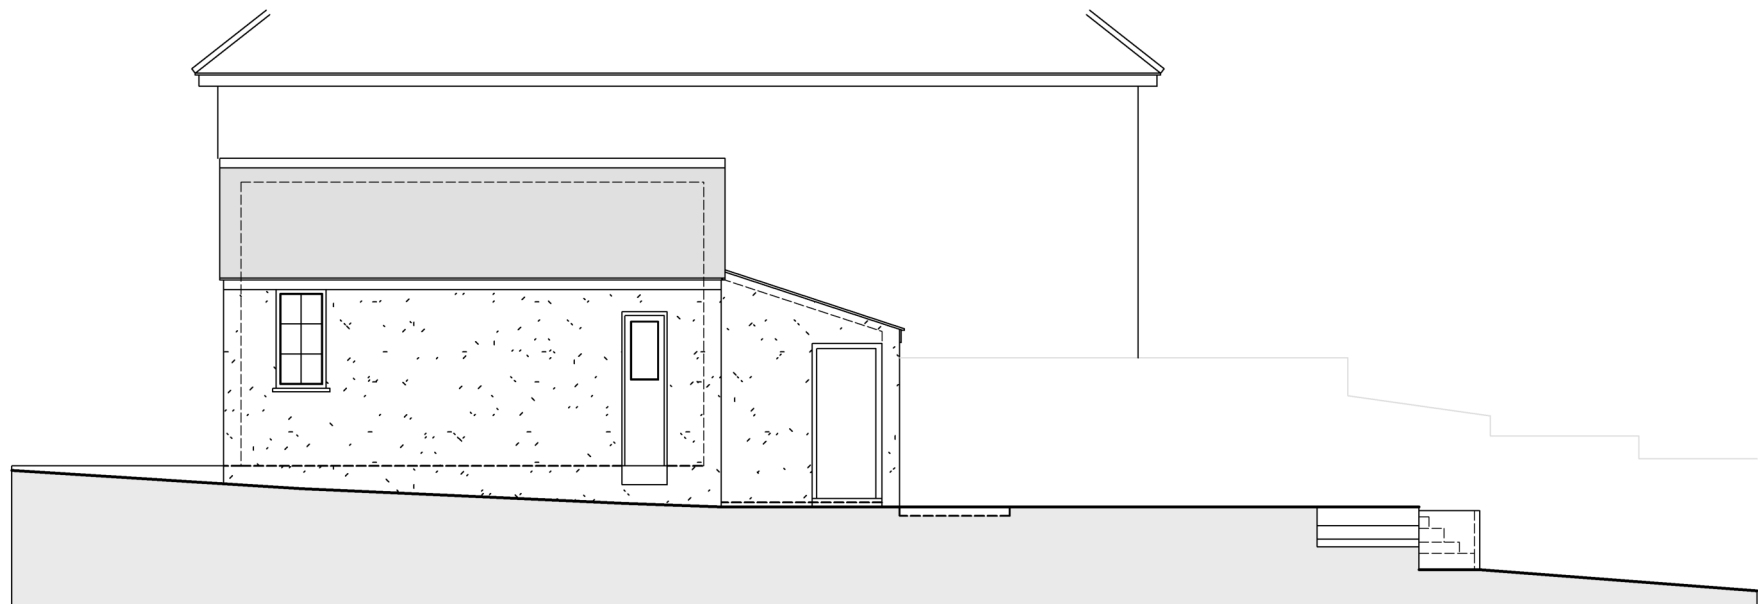

EXISTING GARAGE
SIDE ELEVATION

SCALE BAR (m) 1 : 100 / A1



client name: MR & MRS PALLIN	drawing: EXISTING DRAWINGS FLOOR PLAN & ELEVATIONS	project address 48 HALLOWELL ROAD, NORTHWOOD, HA6 1DS	drw no: 645 / P / 2	JACK DUSEK & CO. ARCHITECTURE. PLANNING. DEVELOPMENT	date: 08 / 06 / 23
			drawn: JD		scale: 1 : 100 / A2
			checked SC	T: 01895 831551 E: design@jackdusek.co.uk	rev: